


PLAN
SCALE: 1/4" = 1'-0"

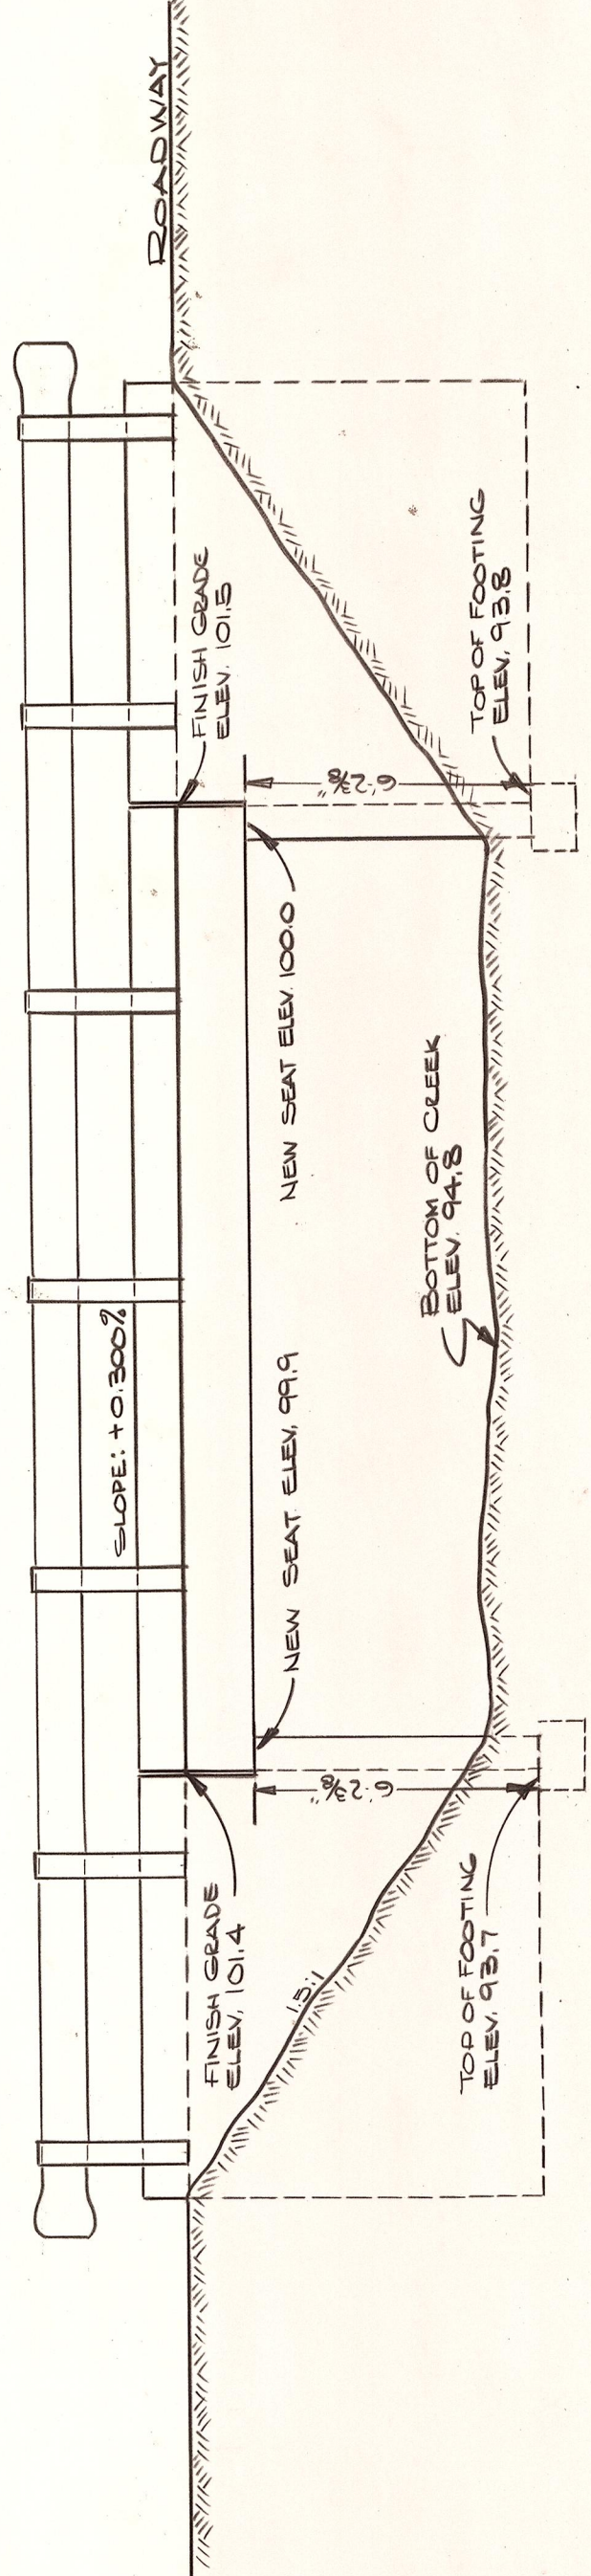

ELEVATION
SCALE: 1/4" = 1'-0"

OFFICE OF COUNTY ROAD ENGINEER
KITTITAS COUNTY
 ELLENSBURG, WASHINGTON
 HUNGRY JUNCTION ROAD BRIDGE
 # 88152
 OVER CURBIEE CREEK
 SCALE: $\frac{1}{4}'' = 1'-0''$ CRP
 DRAWN BY SAY DATE SEPT, 1973 SHEET
 APPROVED: 7/21/73 *Carroll E. Blum* COUNTY ROAD ENGINEER

