


PLAN	DATE
BY	
SURVEYED	
NOTED	
CHECKED	
FLIGHT	
NOTED	
CHECKED	
ALIGNMENT	
CHECKED	
RT. OR WY. CHECKED	
No.	
STRUCTURE NOTATIONS CHECKED	
DATE	

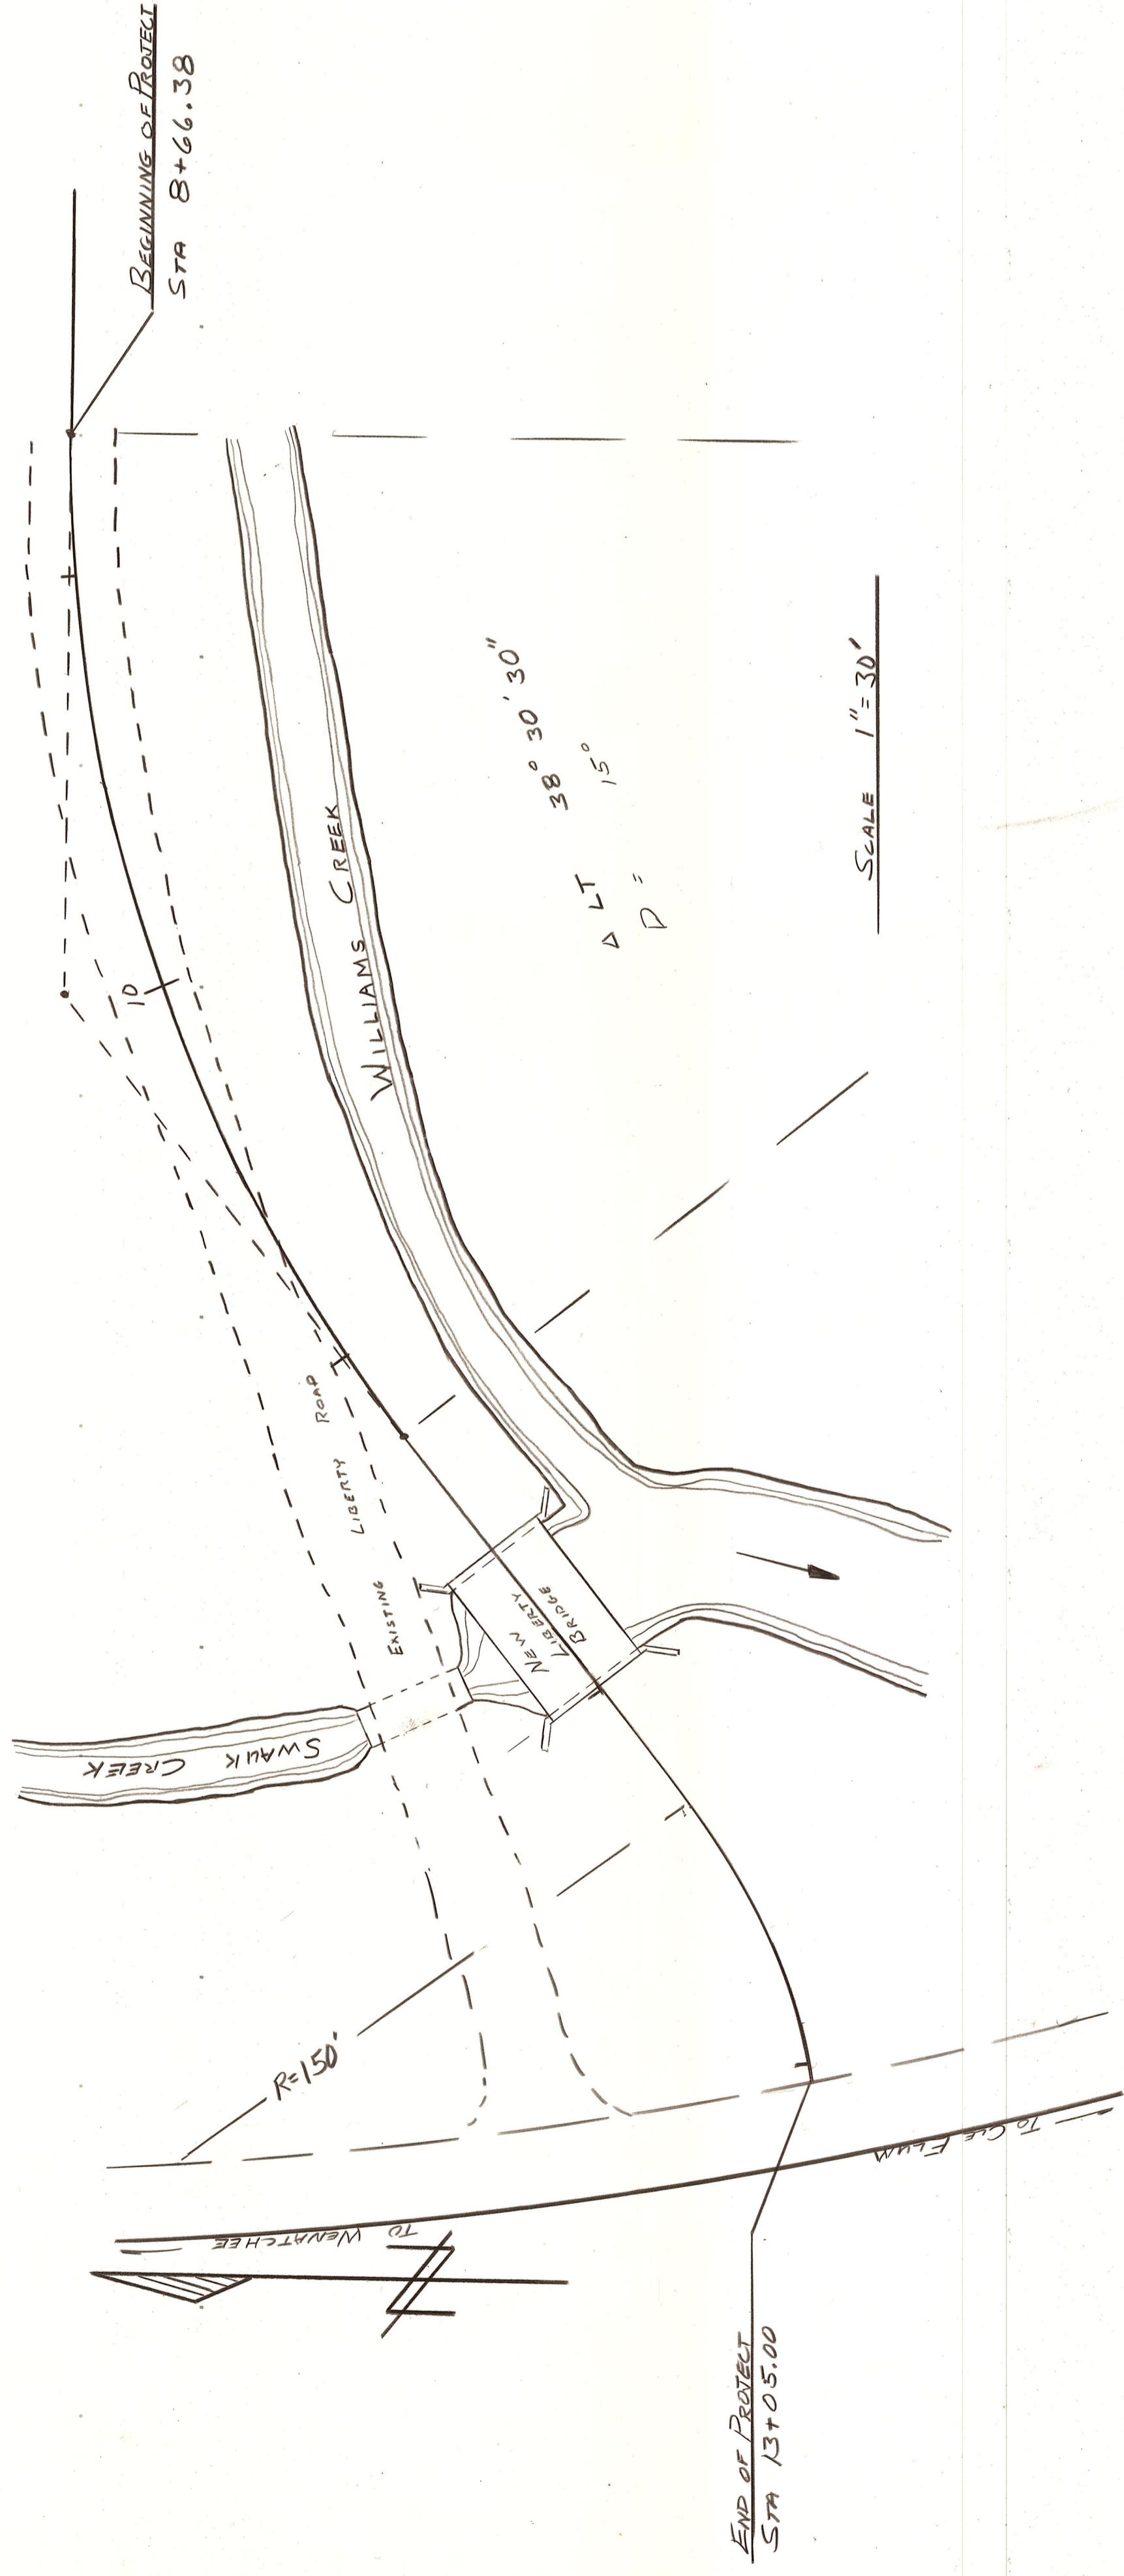


OFFICE OF COUNTY ROAD ENGINEER
KITTITAS COUNTY
ELENSBURG, WASHINGTON
 LIBERTY ROAD BRIDGE APPROACHES

SCALE: H AS SHOWN

DRAWN BY DYL. DATE 1-3-76

APPROVED: 1/6/77 DATE

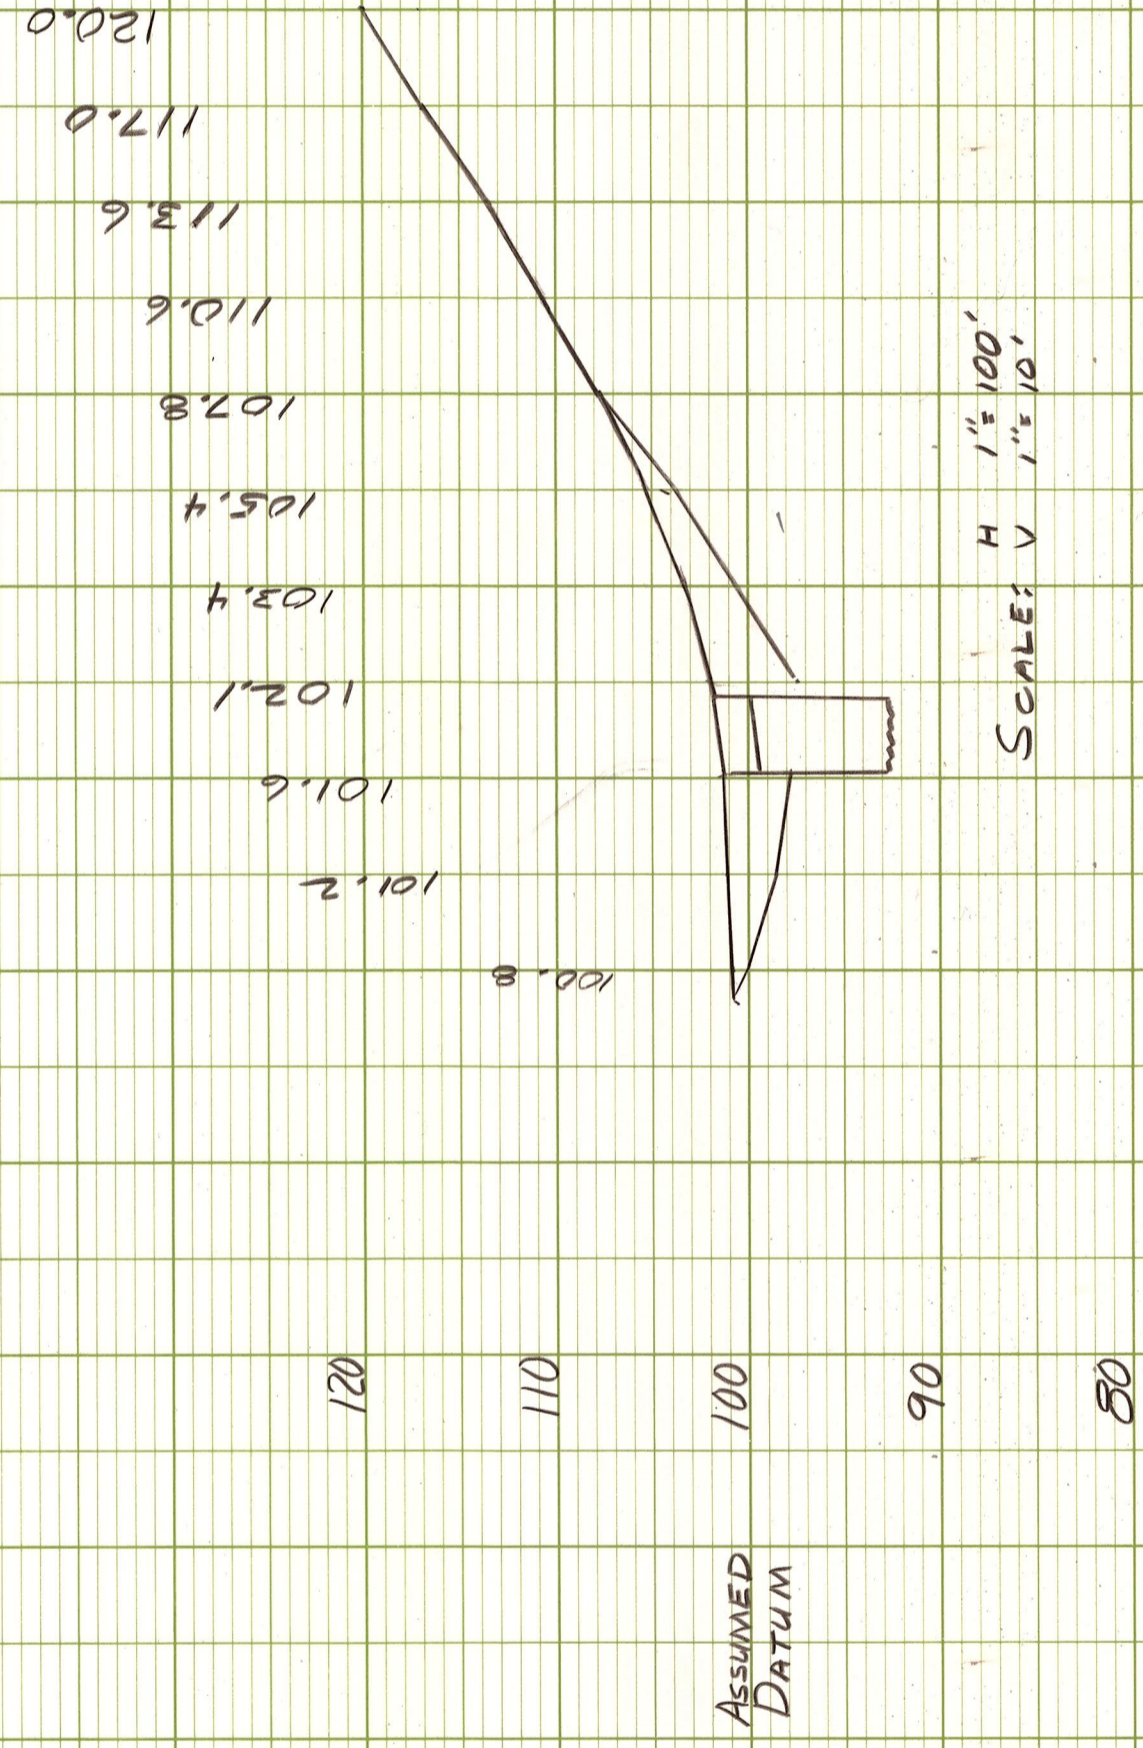

PROFILE	DATE
BY	
SURVEYED	
NOTED	
CHECKED	
FLIGHT	
NOTED	
CHECKED	
GADES CHECKED	
DATE	
No.	
STRUCTURE NOTATIONS CHECKED	
DATE	