


PLAN
SCALE: 1/4" = 1'-0"

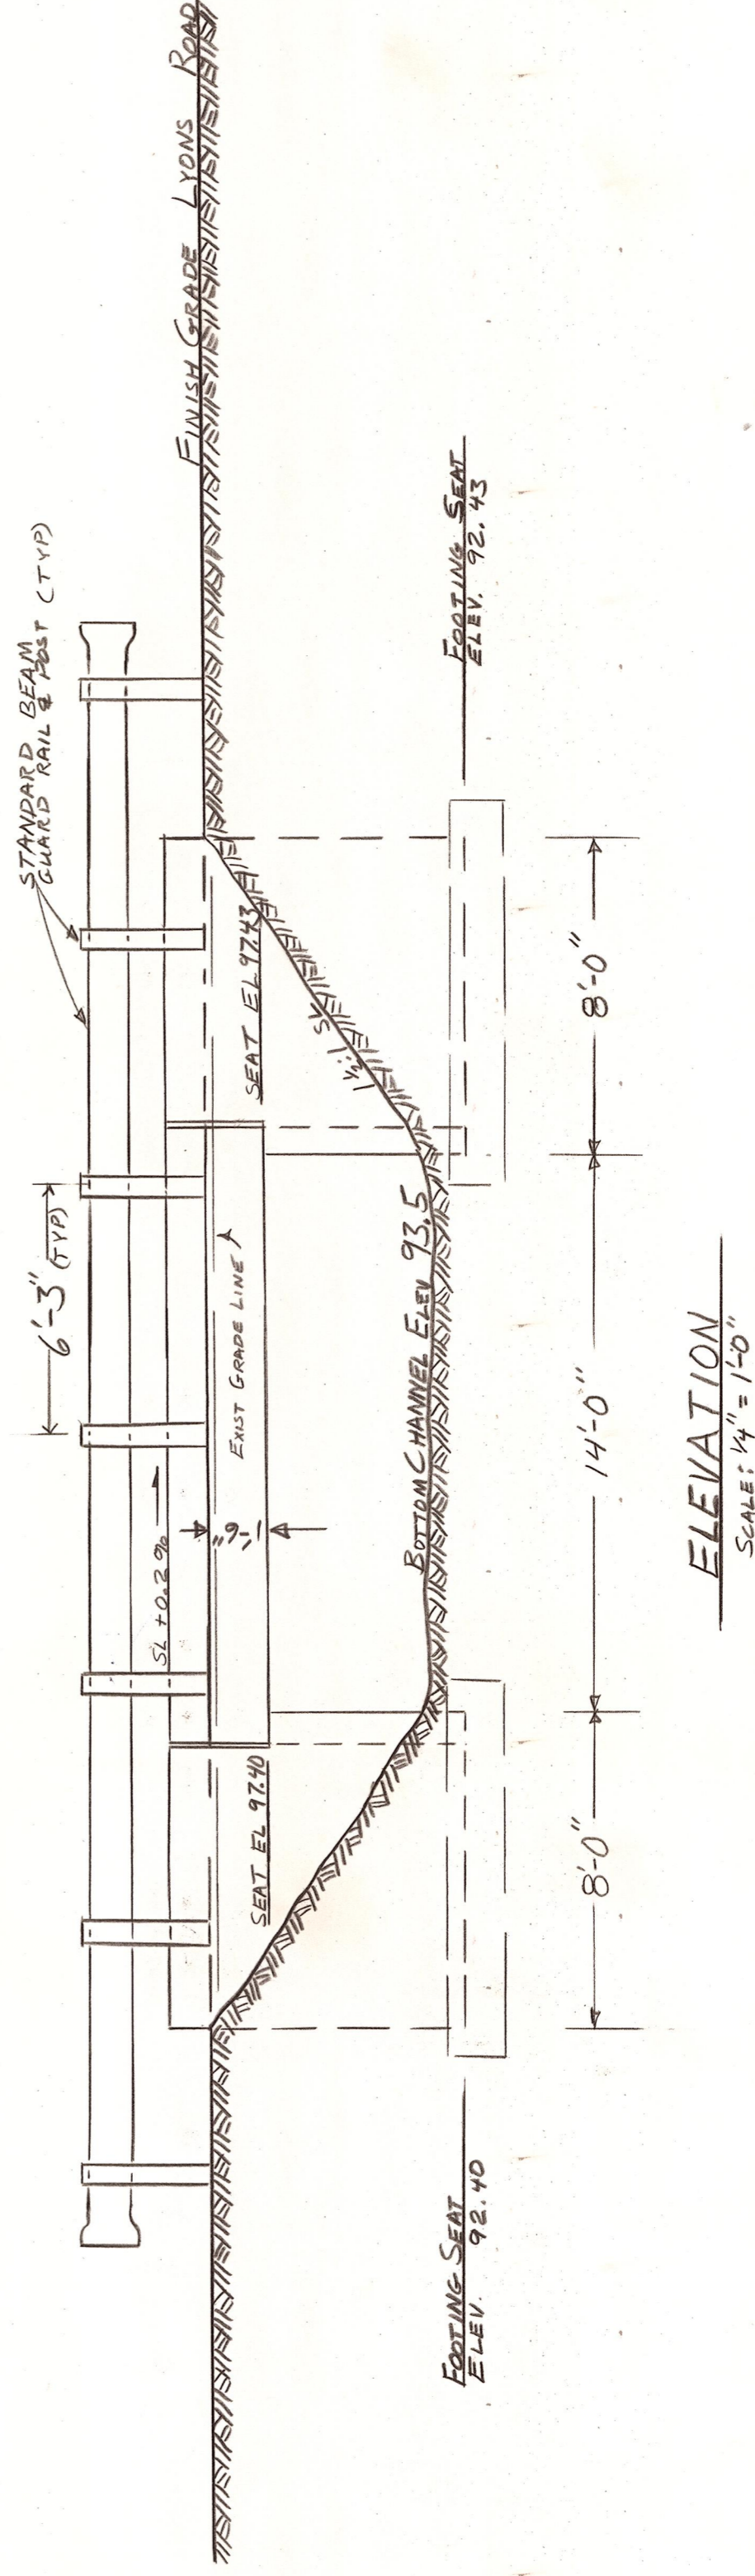

ELEVATION
SCALE: 1/4" = 1'-0"

DATE	FOOTING SEAT ELEV.	DTL
3-16-76		BY

DATE	REVISION	BY

OFFICE OF COUNTY ROAD ENGINEER
KITTITAS COUNTY
 ELLENSBURG, WASHINGTON
 LYONS ROAD BRIDGE
 # 80303
 OVER COOKE CREEK

SCALE: 1/4" AS SHOWN CRP 3-76-J

DRAWN BY DZL DATE JAN 16, 1976

APPROVED: 1/18/76 DATE

