
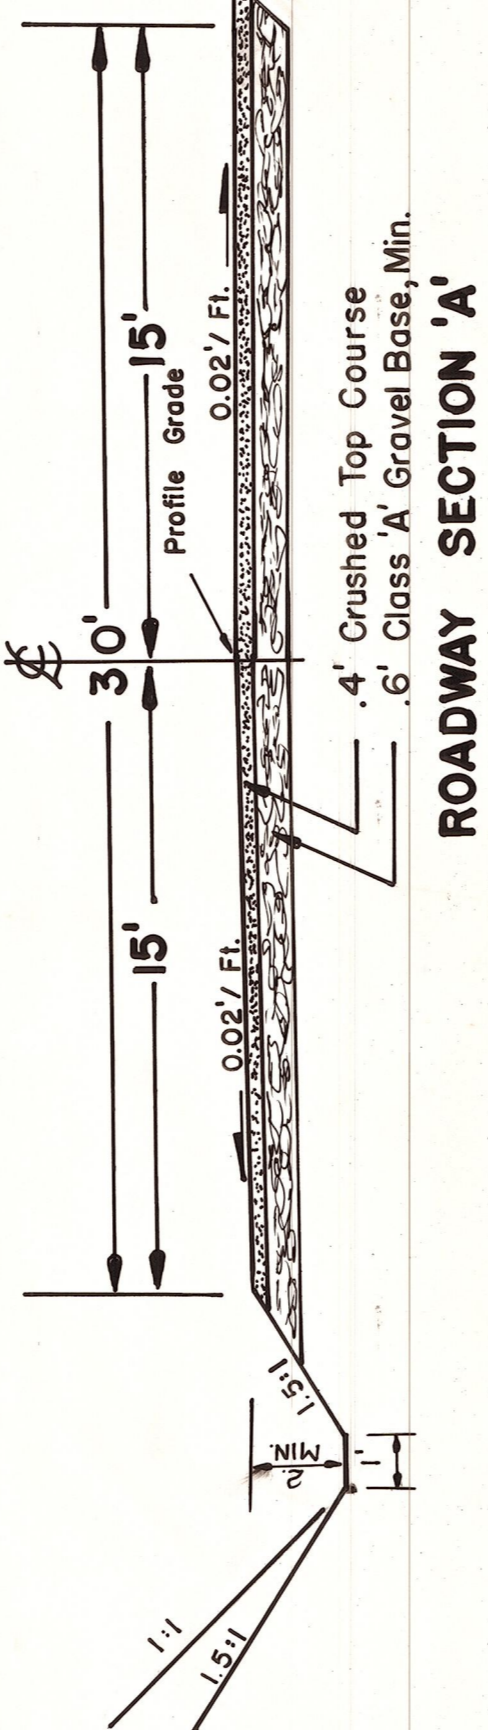



T17NR18E. WM.

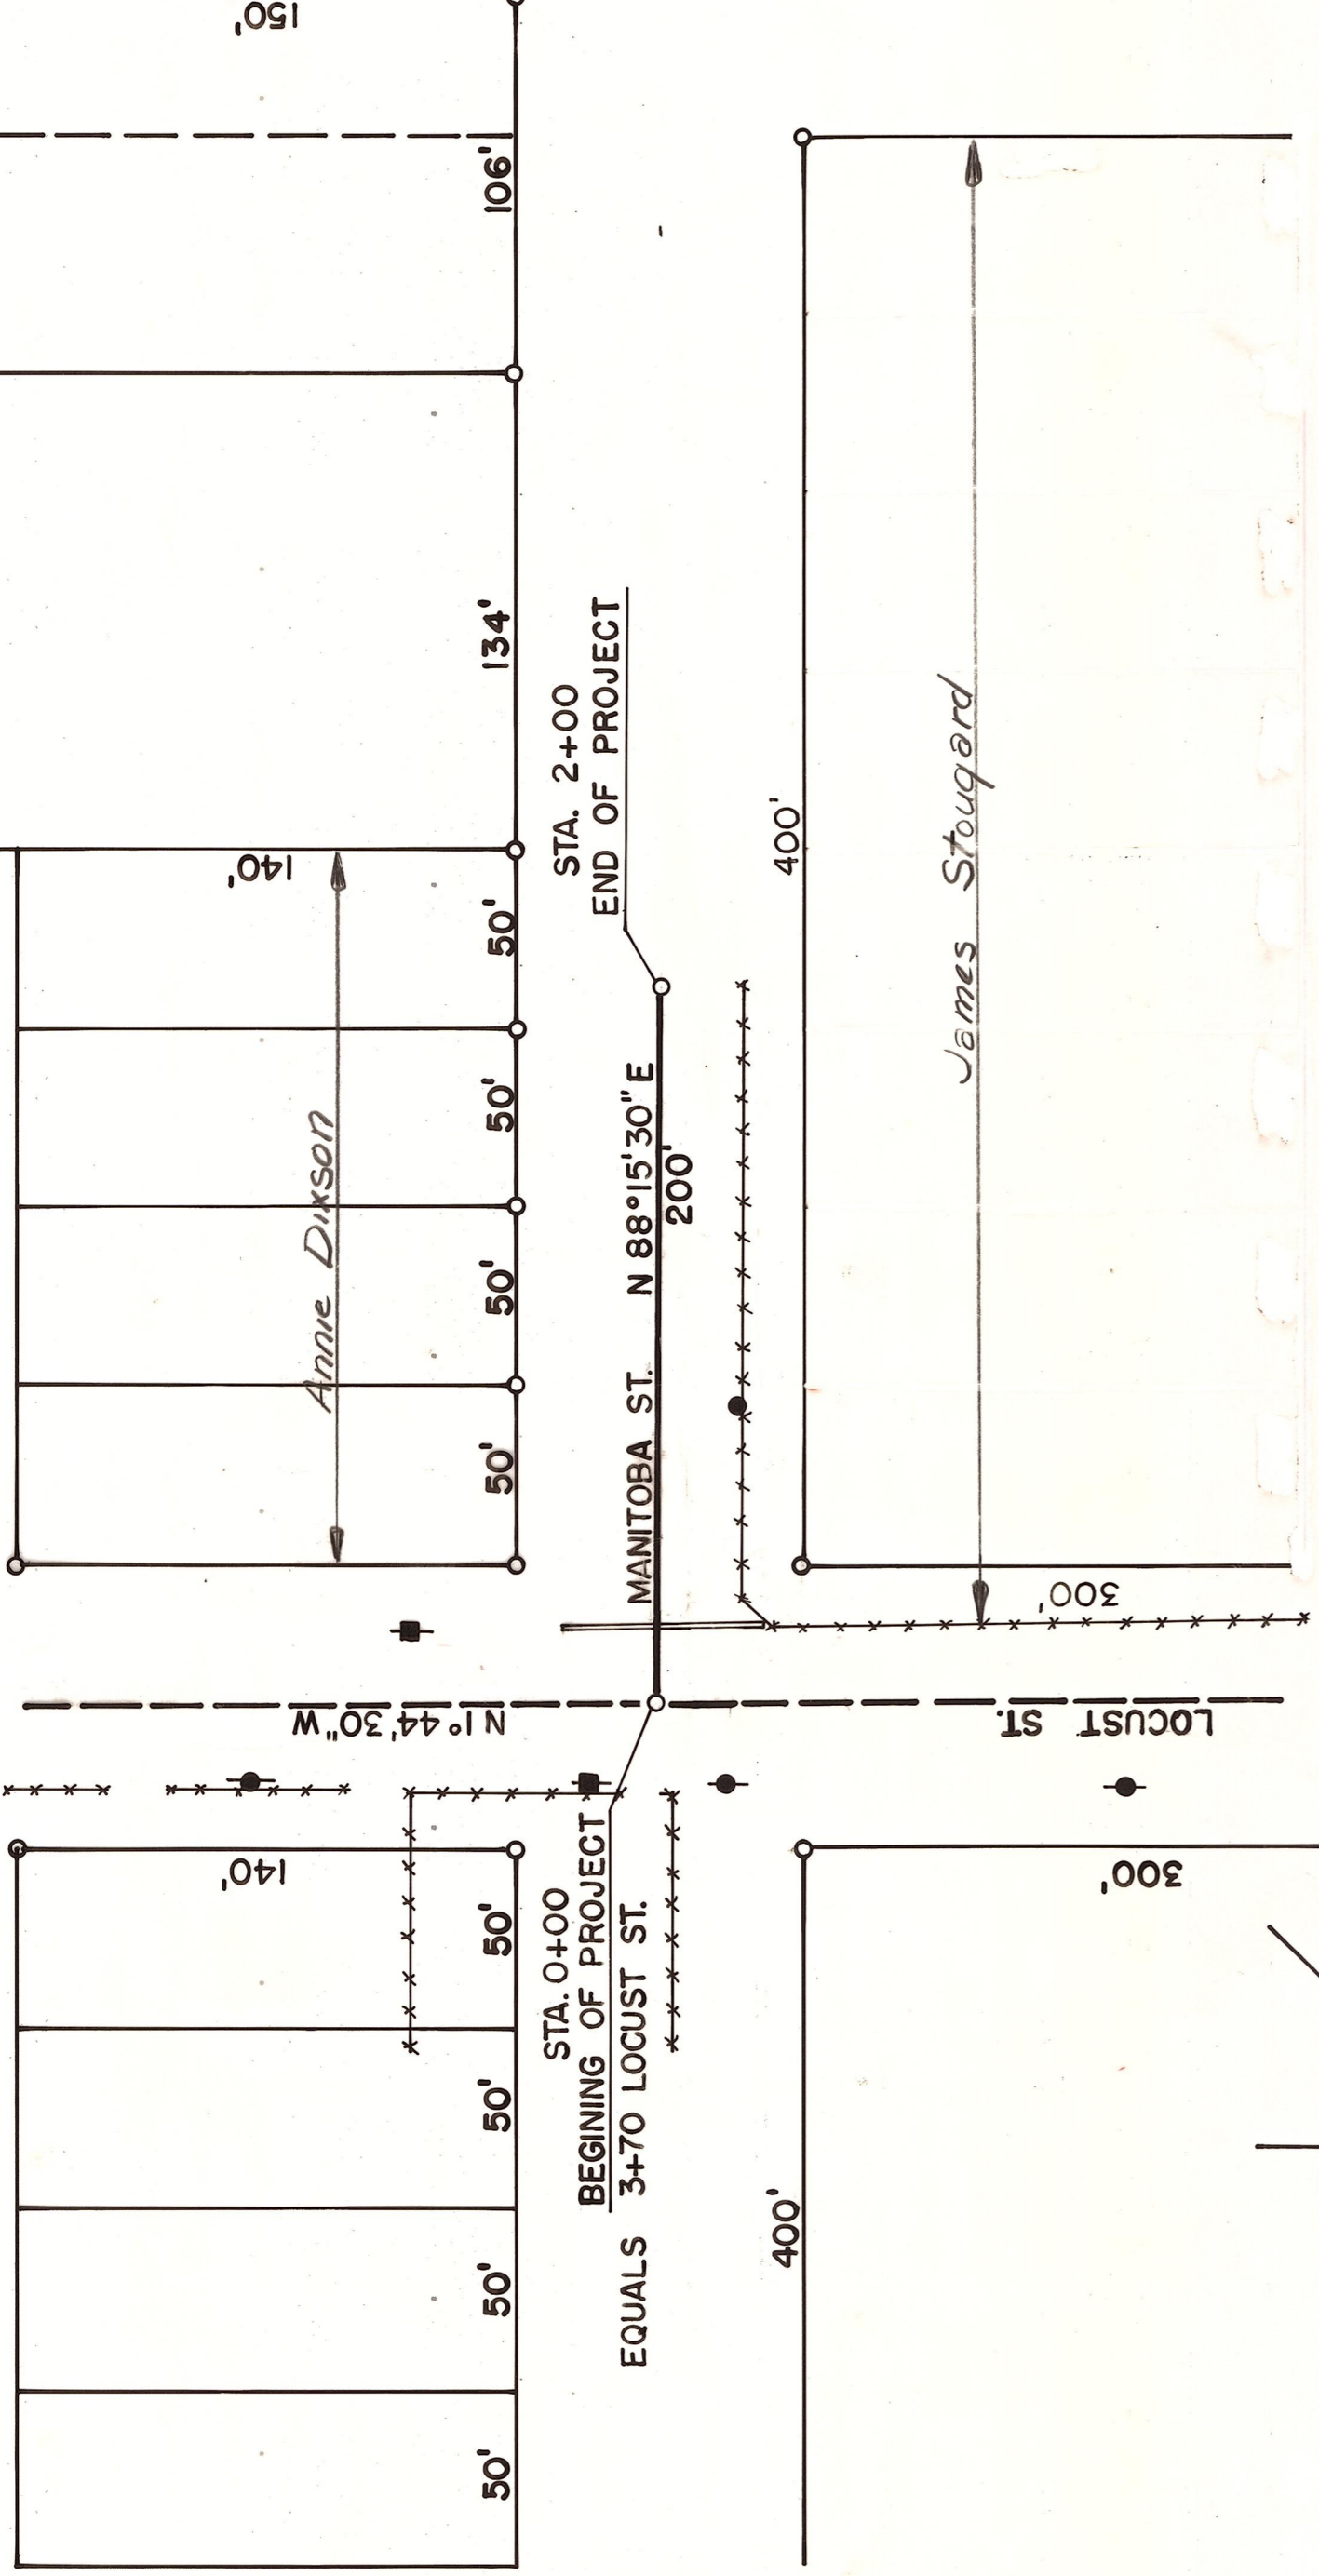

OFFICE OF COUNTY ROAD ENGINEER
 KITTITAS COUNTY
 ELLENSBURG, WASHINGTON
MANITOBA ST.
 LENGTH .04 MILE

SCALE: $\frac{1}{4}'' = 50'$
 DRAWN BY B.S.
 DATE MAR. 68
 APPROVED: *J. B. Dixon*
 COUNTY ROAD ENGINEER

C R P 13-68 SHEET 1 OF 1

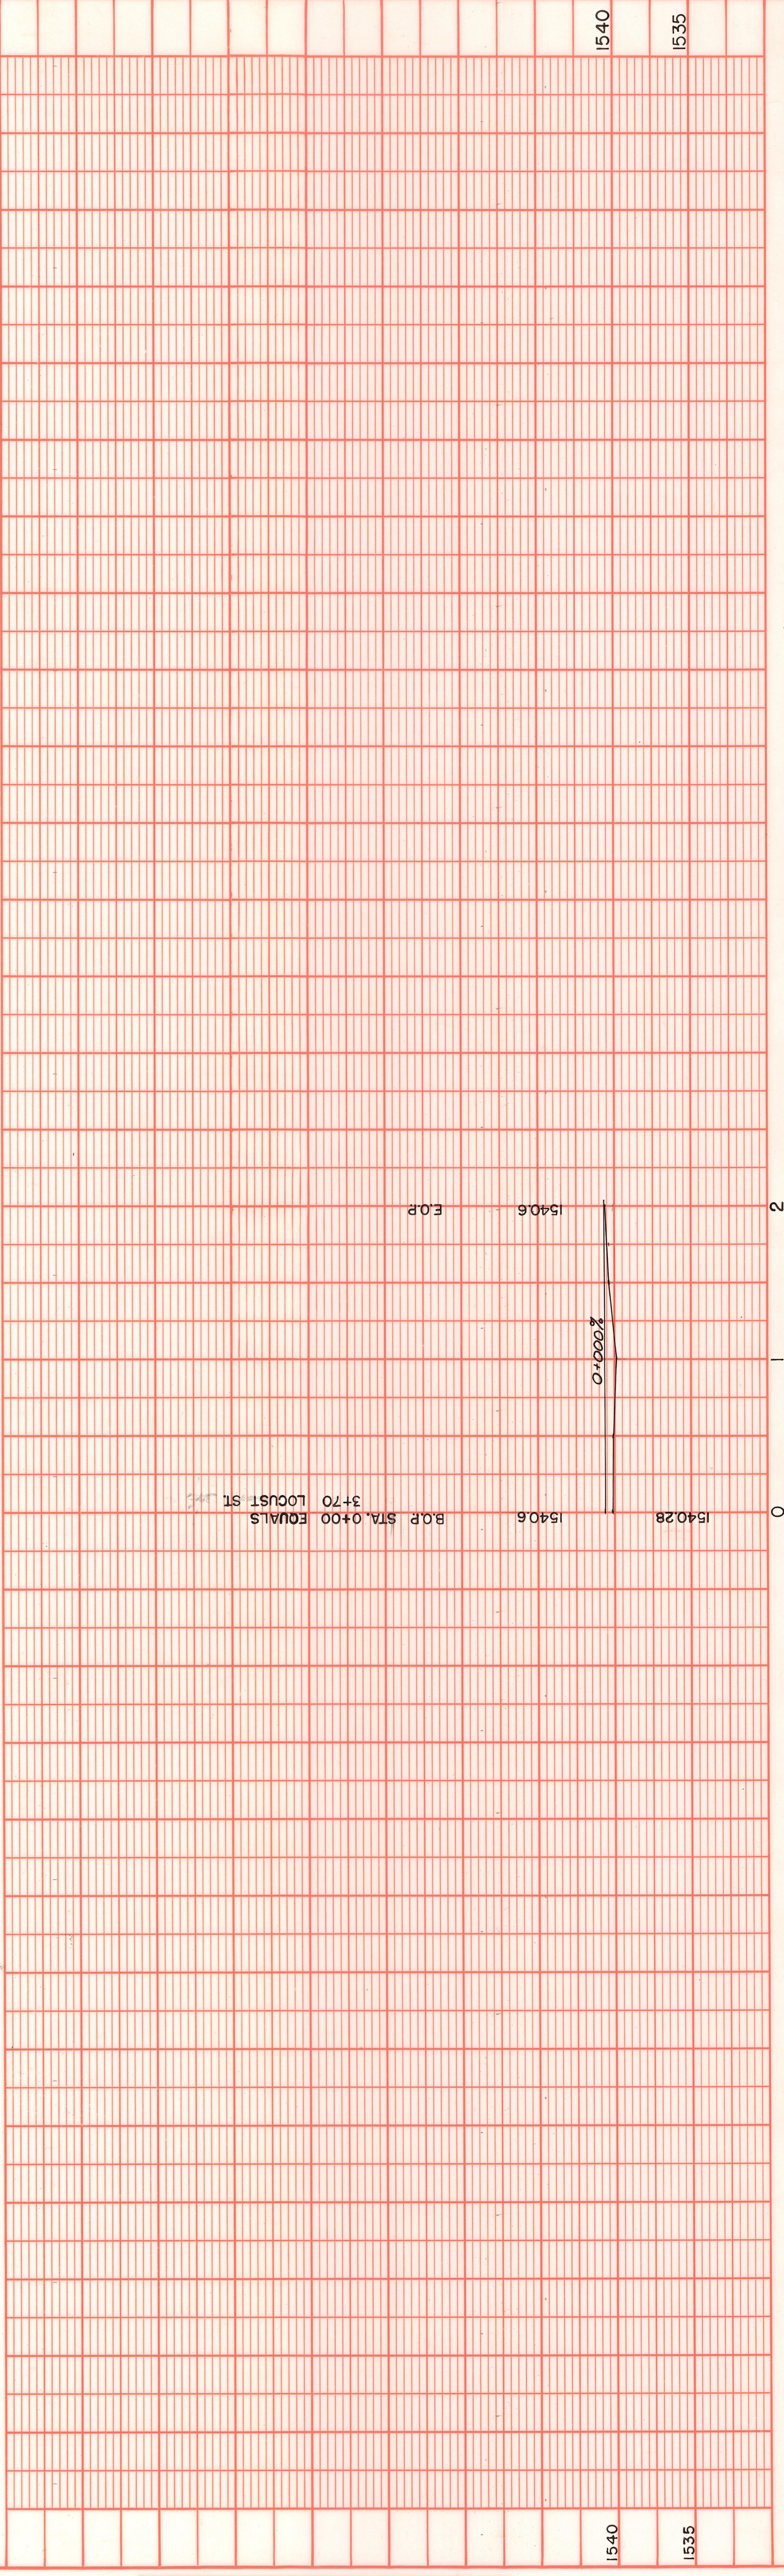

NO.	DATE
BY	
DATE	
BY	
DATE	
BY	
DATE	
BY	
DATE	

NO.	DATE
BY	
DATE	
BY	
DATE	
BY	
DATE	
BY	
DATE	