

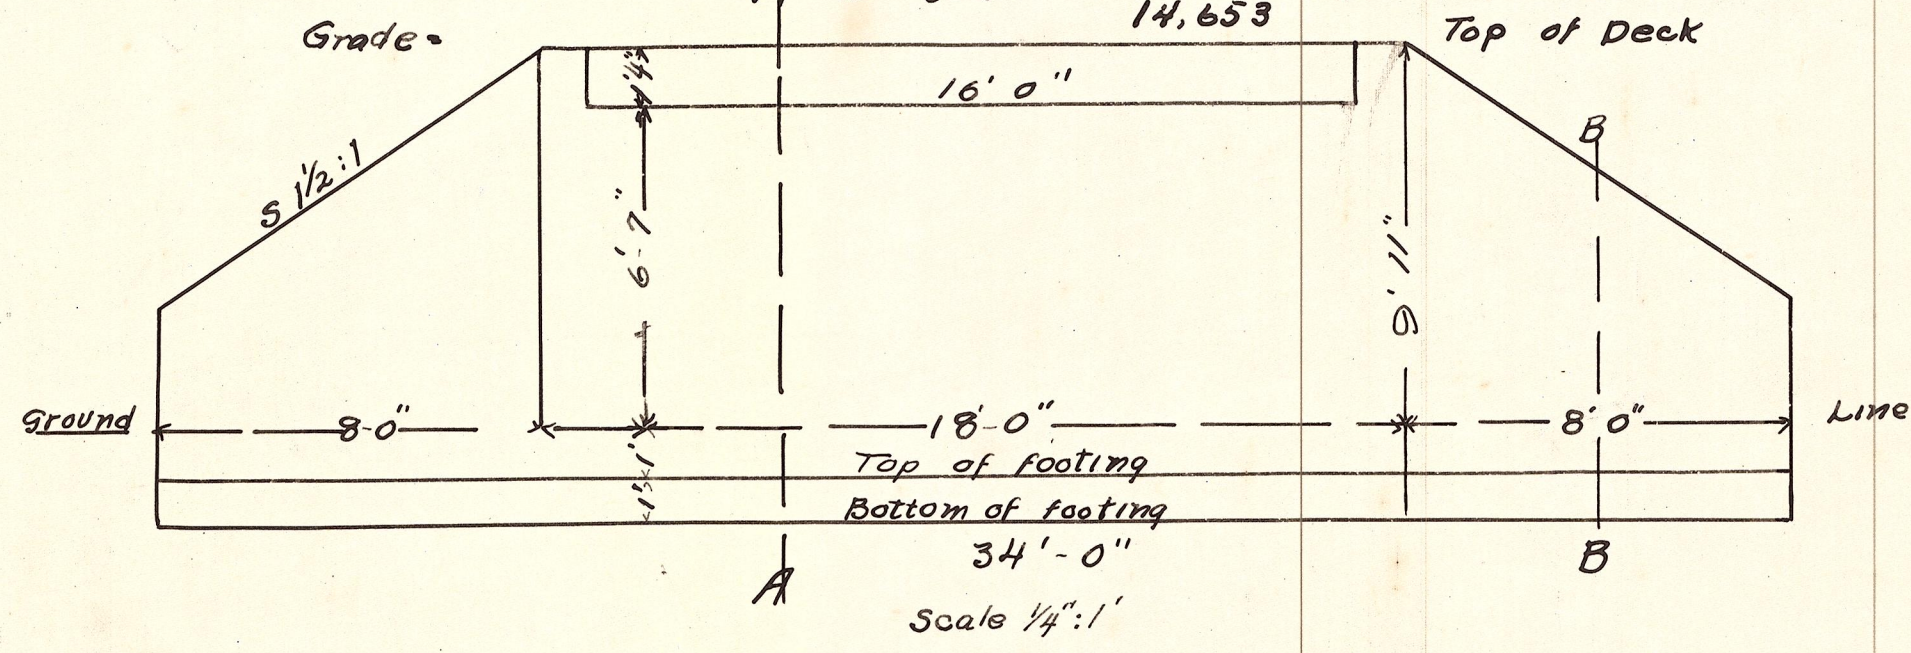
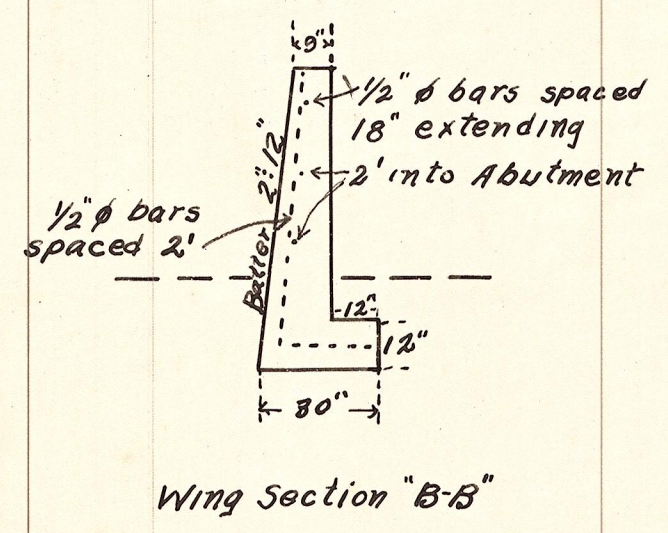


South Abutment 15 CU yds
 North " 13.5
 28.5

Deck	205	4x12-16	13120	F.B.M.
Sills	2	12x12x27	648	
"	7	8x8-18	885	
A	2	8x8-20		
			14,653	"

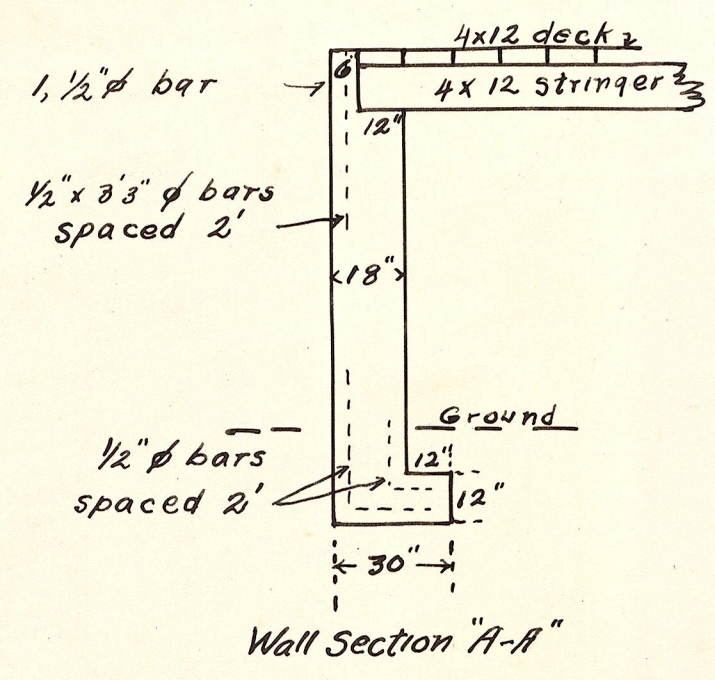

36 Pedestals @
 7.5 cu. ft. each.

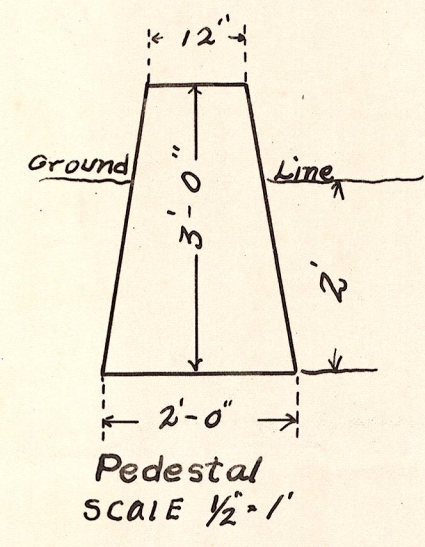

NOTE = All Concrete to be 1:2:4

PLAN FOR REPAIR OF
 MINE NUMBER 7 BRIDGE