


Kittitas County Road Dept.
 Proposed Syphon of
 Mundy Rd. Crossing @
 South Branch Canal
 March 6, 1967

Scale 1" = 50'

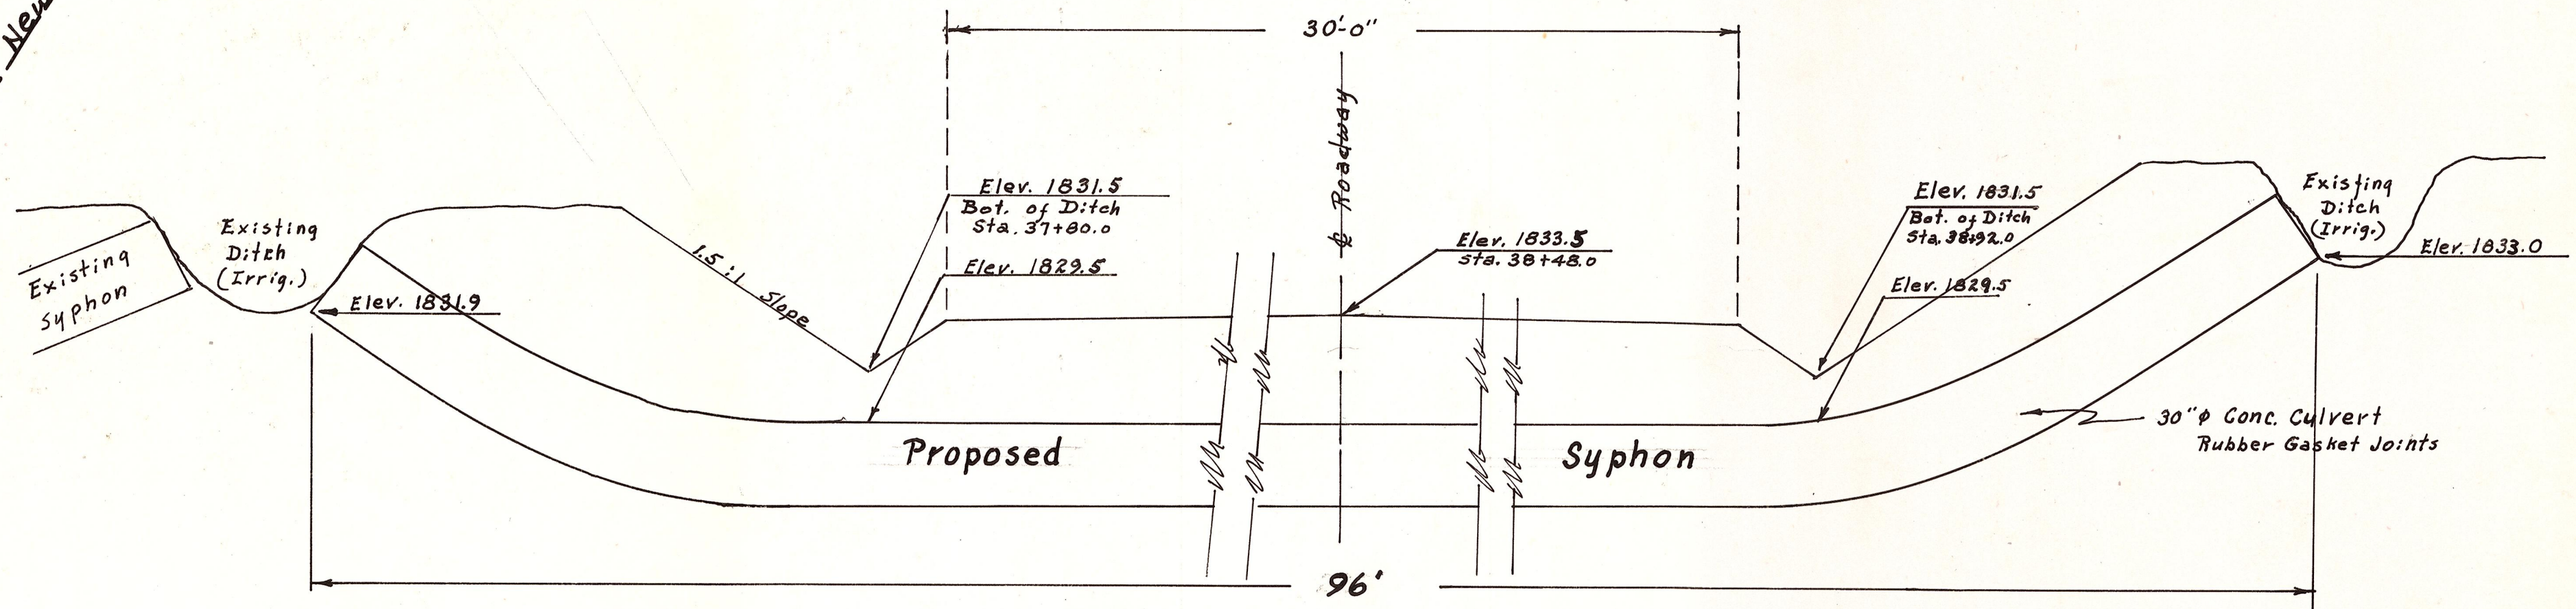

Typical Section
 not to scale