


PLAN
SCALE 1/4" = 1'-0"

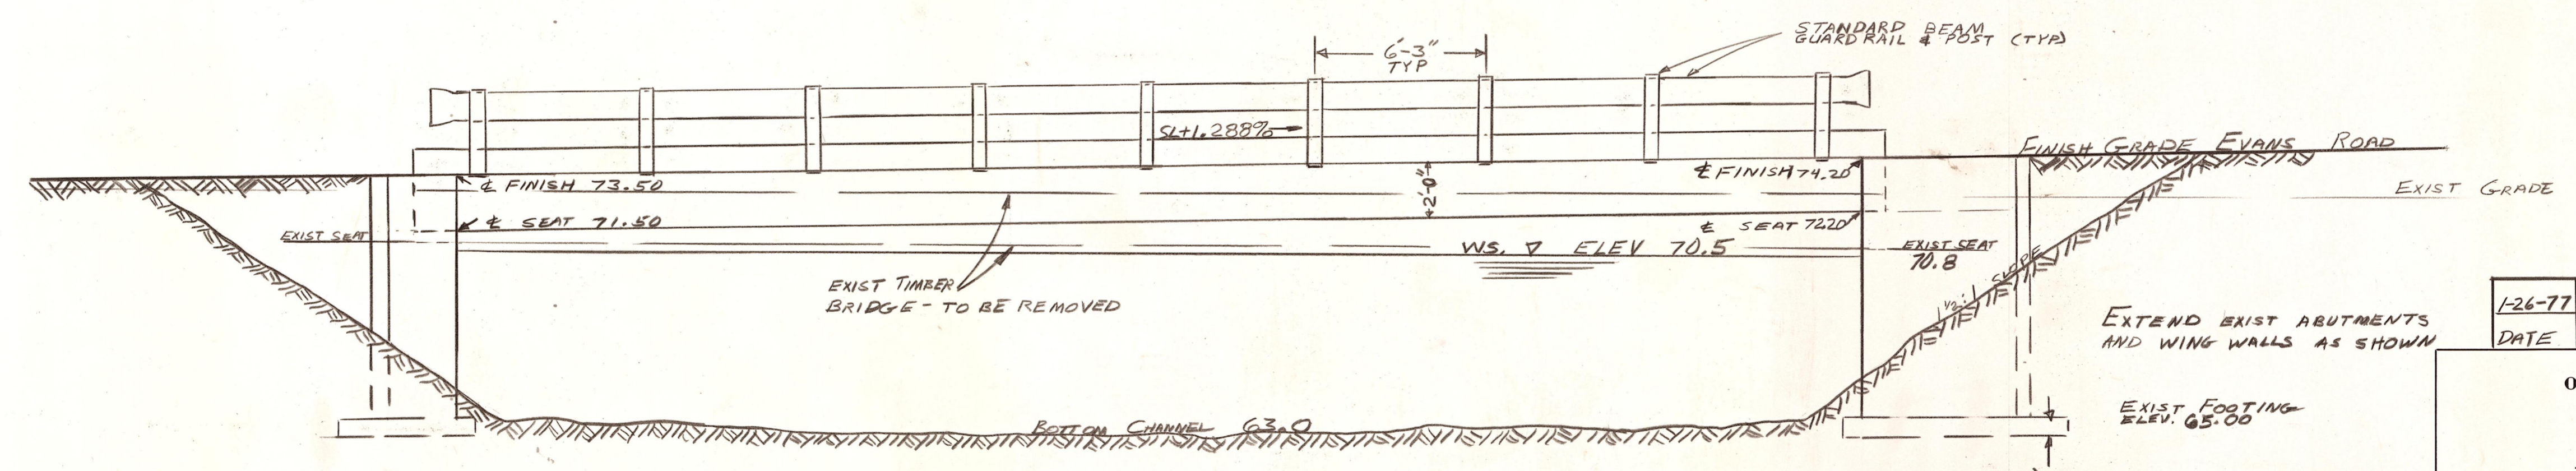

ELEVATION
SCALE 1/4" = 1'-0"

1-26-77	FOOTING ELEVATION	DJL
DATE	REVISION	BY

OFFICE OF COUNTY ROAD ENGINEER
KITTITAS COUNTY
 ELLENSBURG, WASHINGTON
 EVANS ROAD BRIDGE
 # 98262
 HILINE CANAL

SCALE: AS SHOWN CRP 3-77
 DRAWN BY DJL DATE 8-27-76
 APPROVED: 9/15/76 DATE

London C. Blossom
 COUNTY ROAD ENGINEER
 PROFESSIONAL ENGINEER