



CROSS SECTION


Concrete - All concrete 1-2-3 Mix

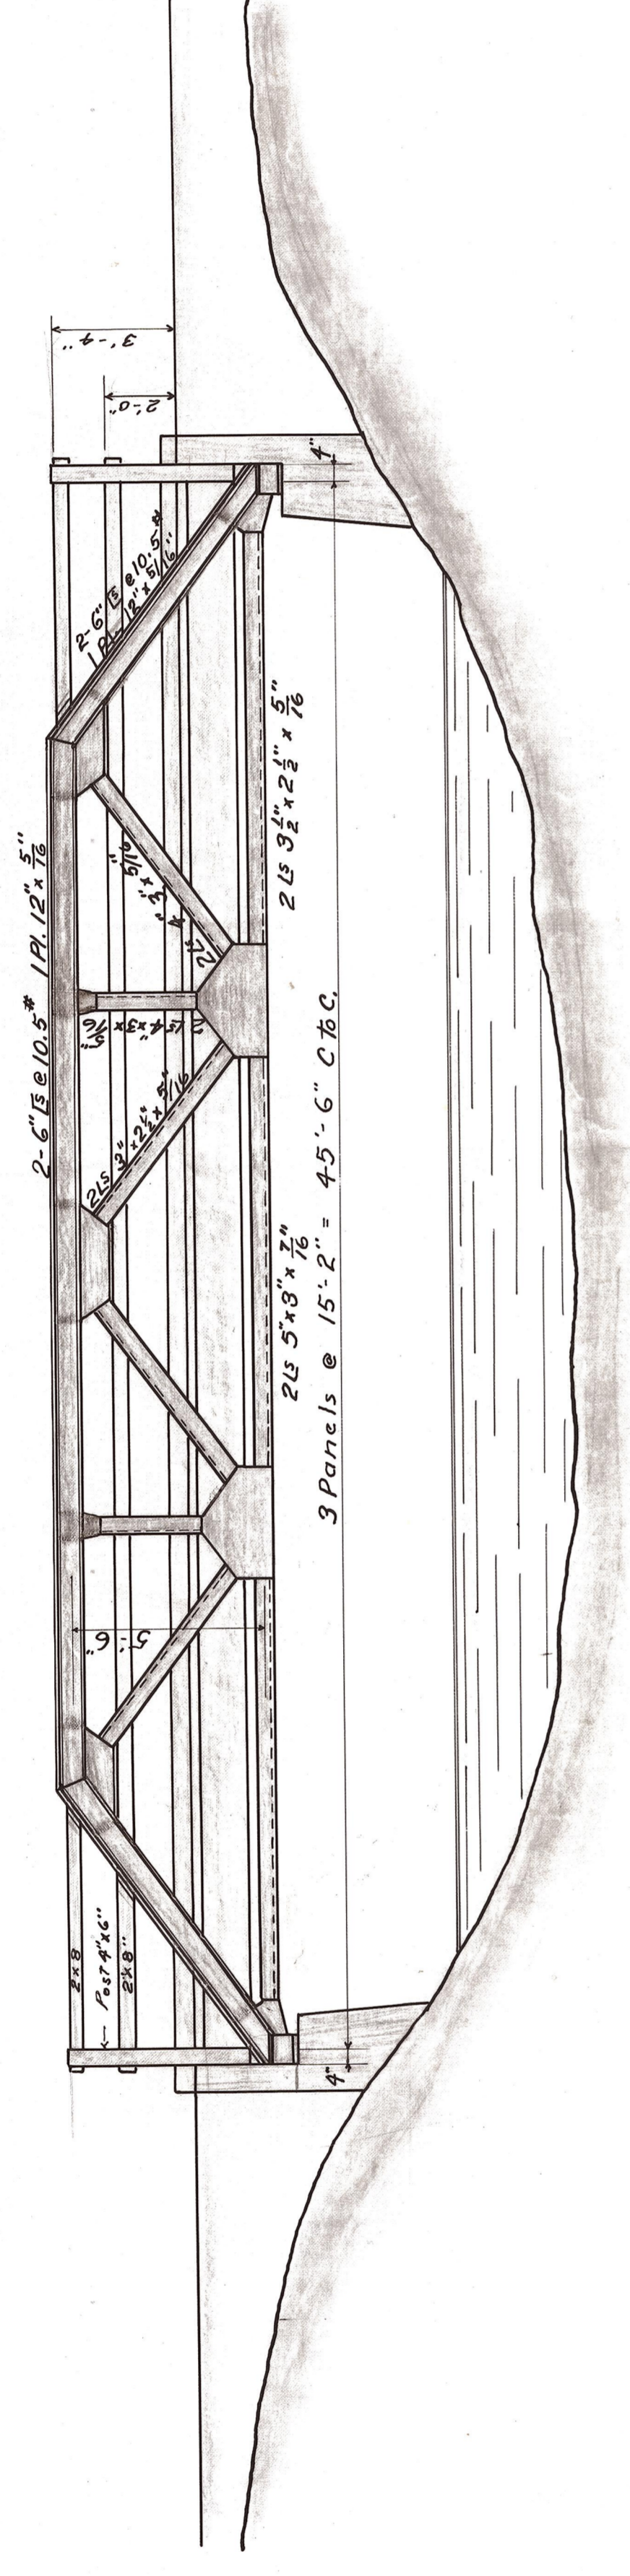

ELEVATION

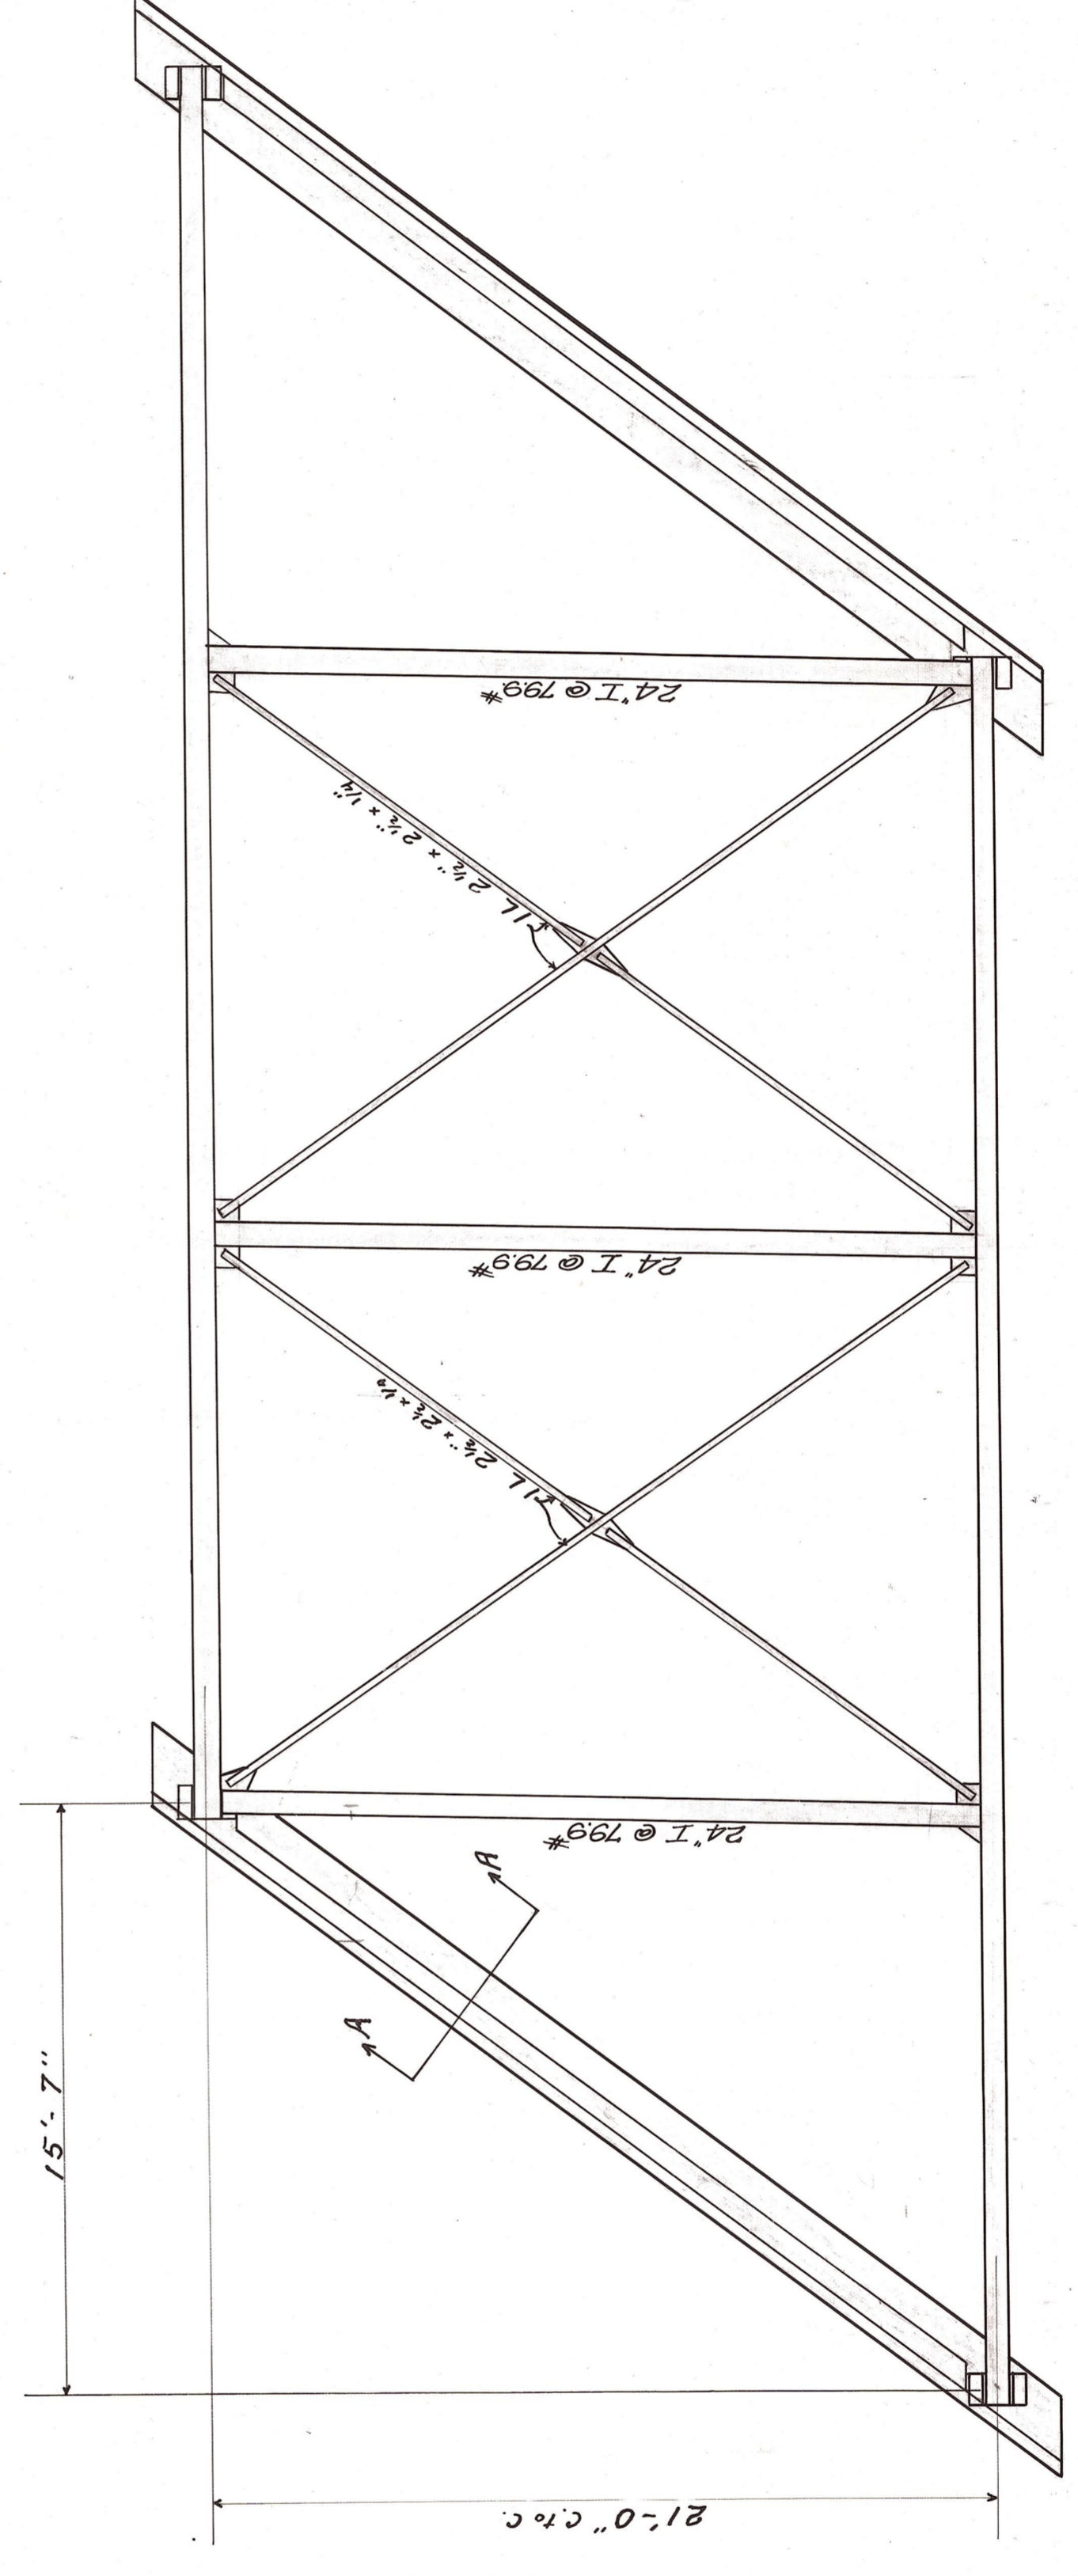

PLAN

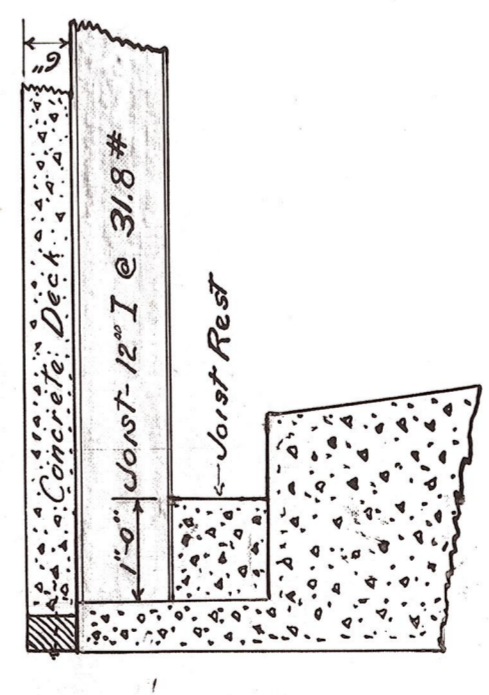

SECTION AT A-A

S.S.H. 3-M  
Ellensburg Power Canal  
3.4 miles West Ellensburg  
ab. 2.9 "

PROPOSED  
DAN BRUNSON BRIDGE  
KITITAS COUNTY  
WASH

Scale 1/4" = 1'-0"

Replaced by 6" Ø c.m.p. then  
Replaced by Arch pipe