



MAP AND PROFILE
 COUNTY ROAD PROJECT NO. 15-66
 Thorp Hwy. Bldg. #88321 ROAD
 COUNTY ENGINEER KITTITAS COUNTY, WASH.
 ELLENSBURG, WASHINGTON
 SCALE: HORIZ. ONE IN. _____ FT. VERT. ONE IN. _____ FT.
 SHEET OF SHEETS

 COUNTY ROAD ENGINEER

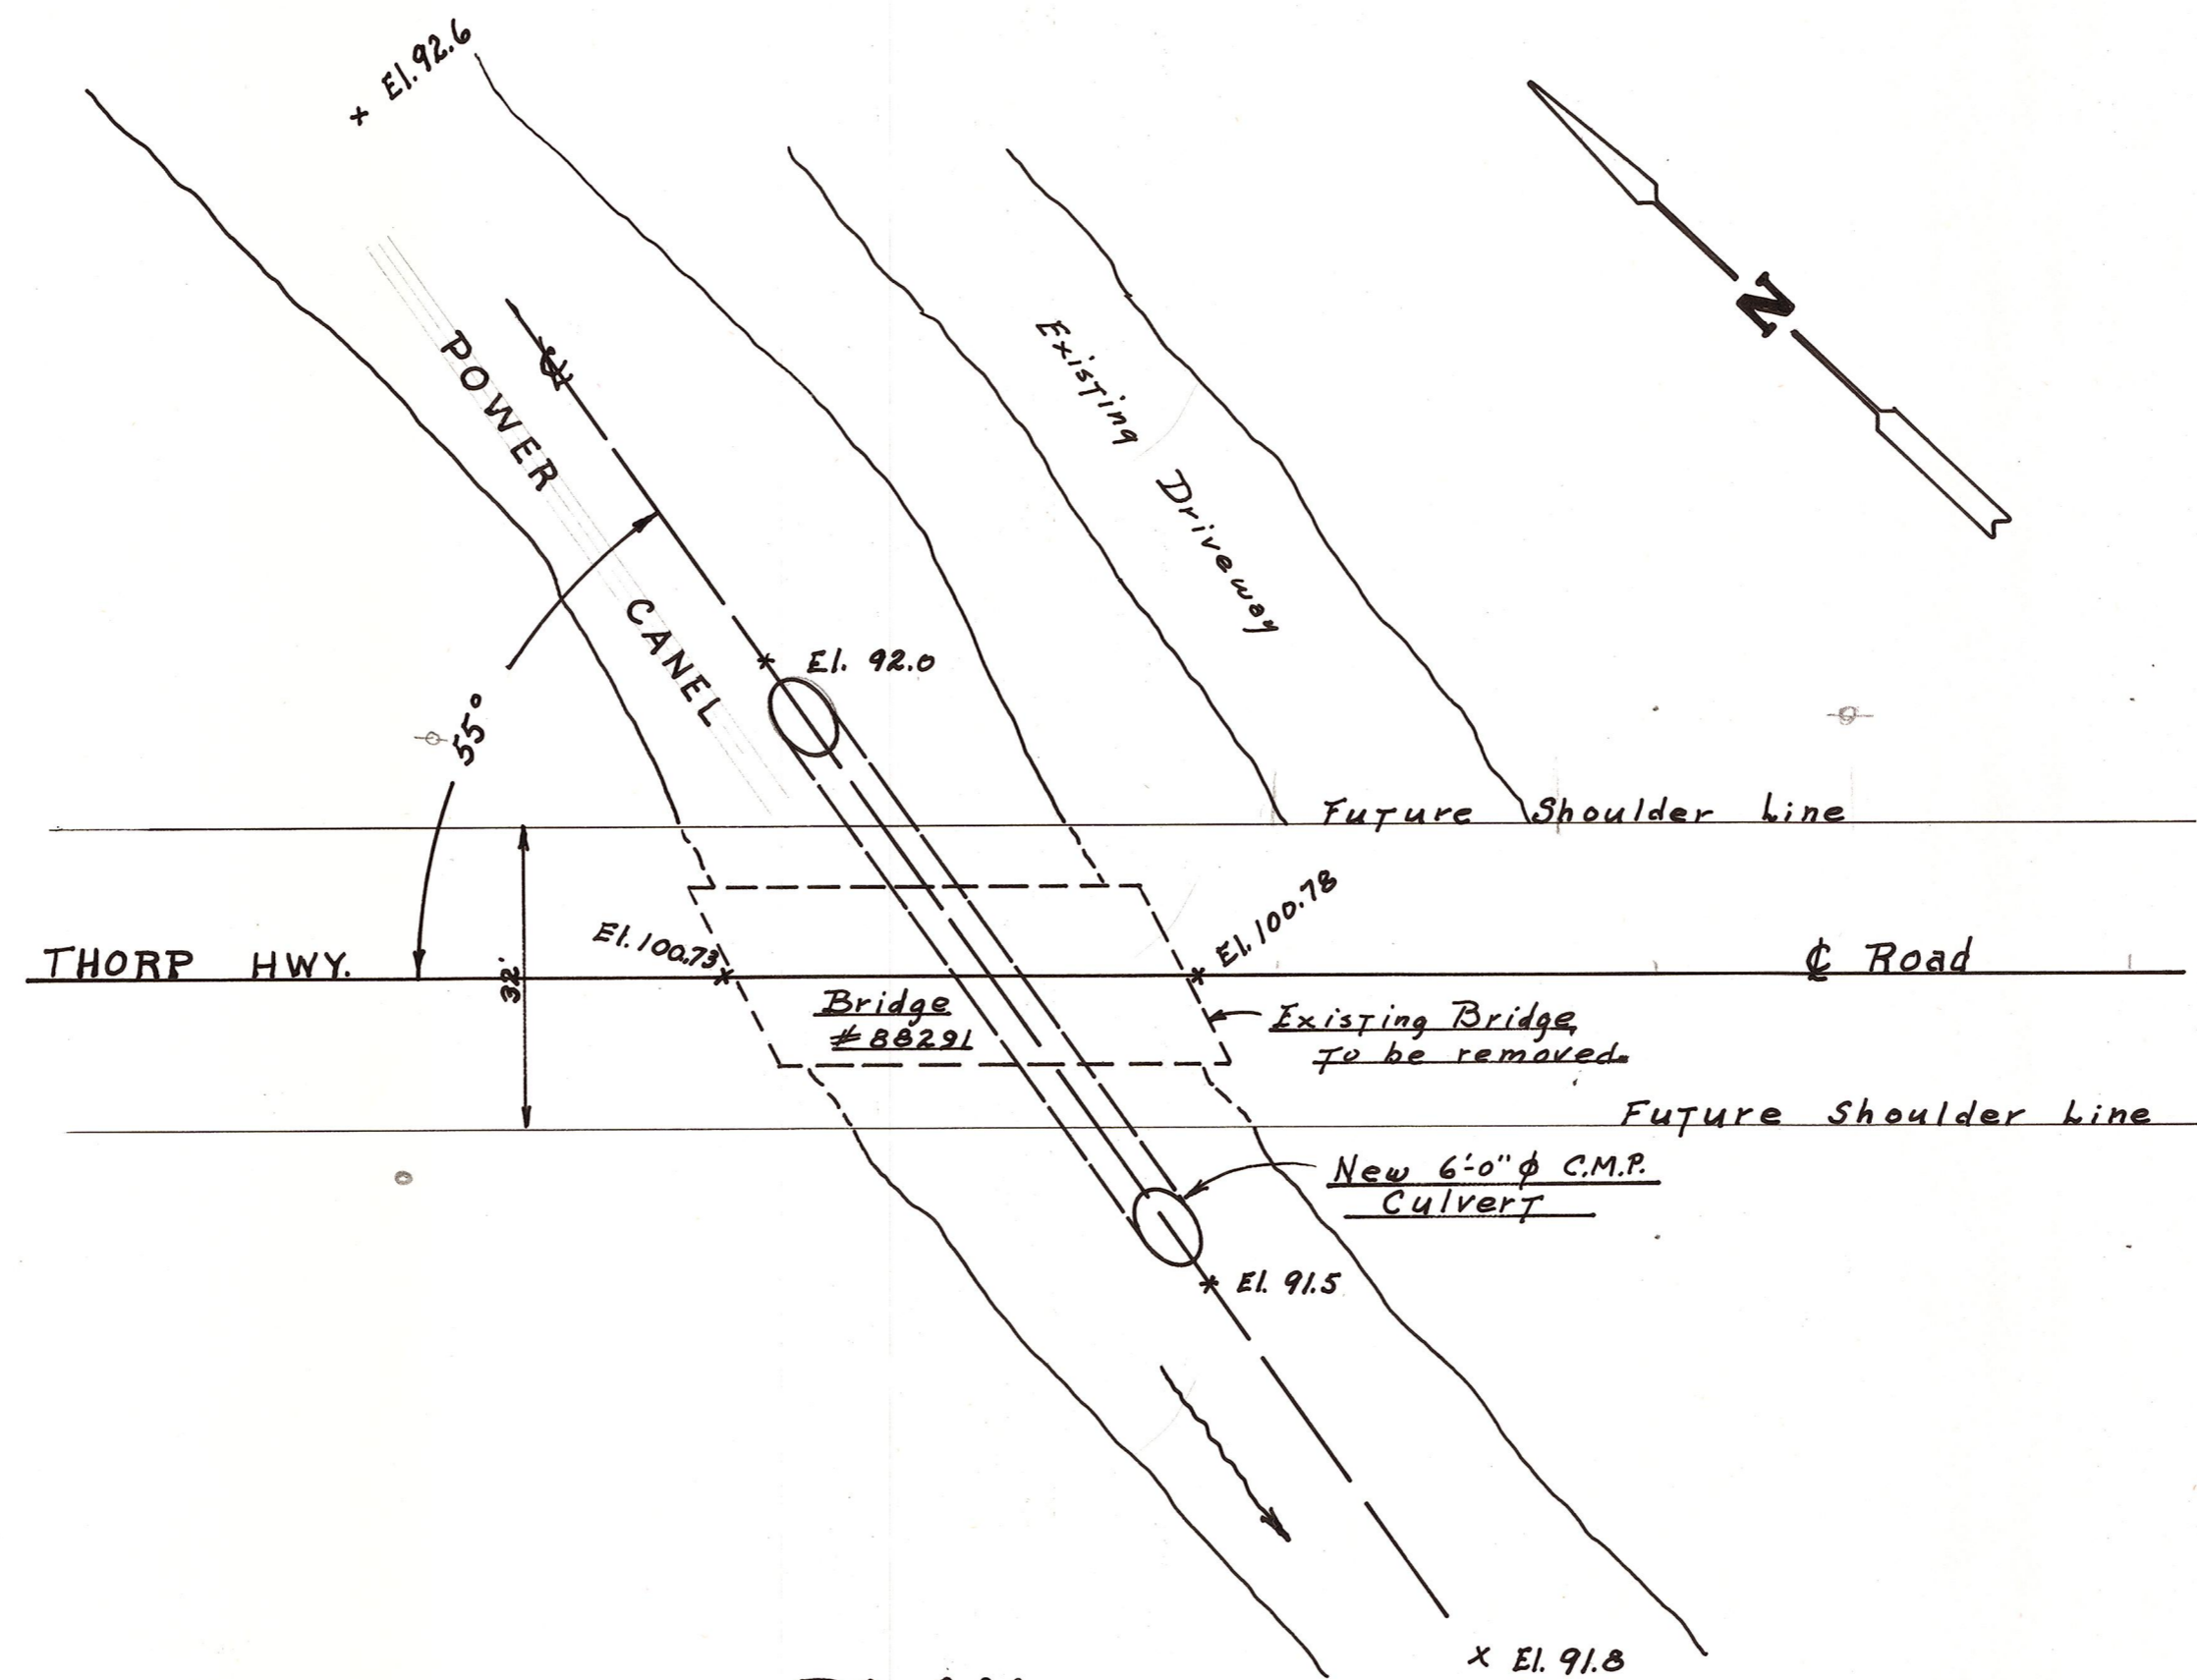

PLAN
 Scale 1" = 20'
BRIDGE #88291

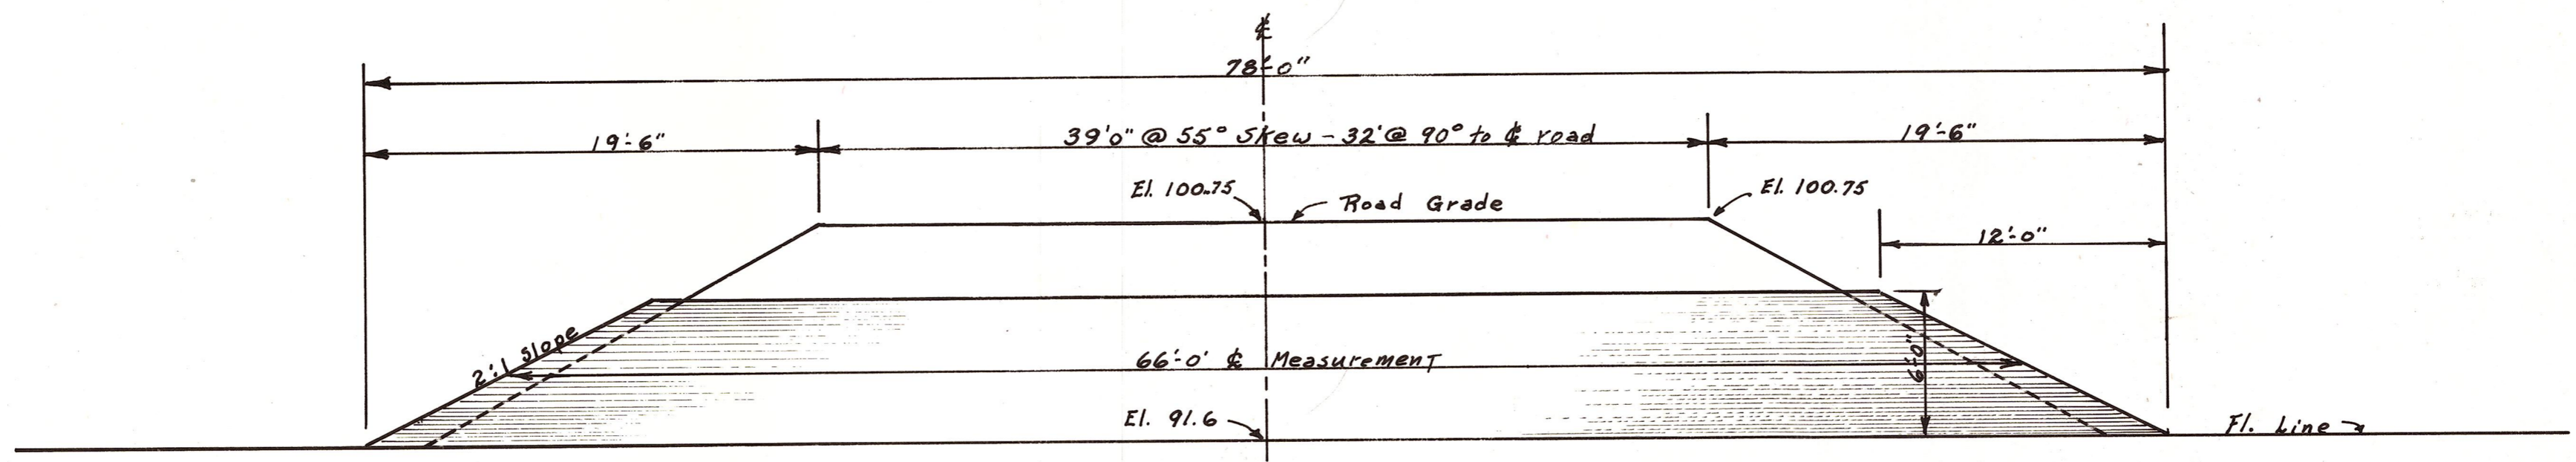

X SECTION
 ON 55° SKEW
 Scale 1" = 6'

MAP AND PROFILE
 COUNTY ROAD PROJECT NO. 15-66
 Thorp Hwy. ROAD
 COUNTY ENGINEER KITTITAS COUNTY, WASH.
 ELLENSBURG, WASHINGTON
 SCALE: HORIZ. ONE IN. _____ FT. VERT. ONE IN. _____ FT.
 SHEET OF SHEETS

 COUNTY ROAD ENGINEER