


PLAN  
SCALE 1/4" = 1' 0"

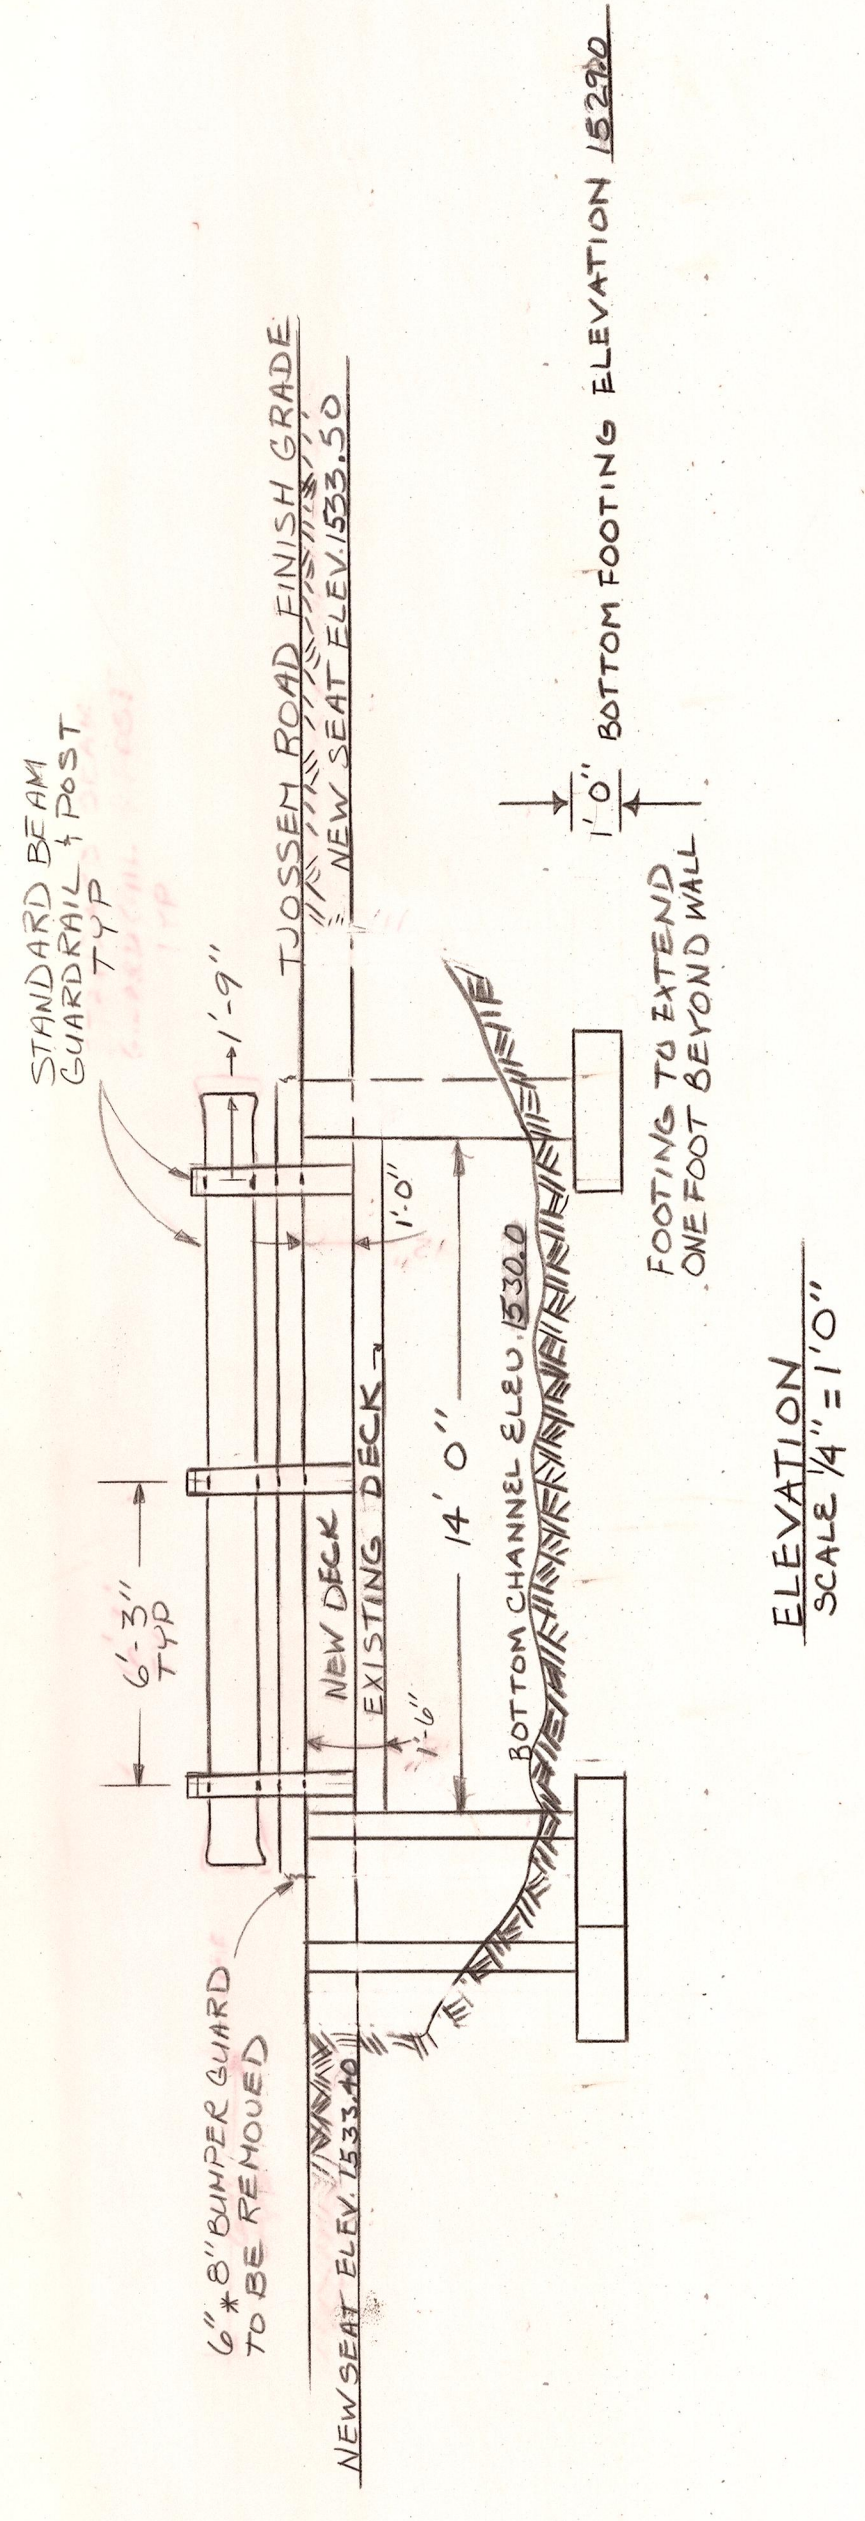

ELEVATION  
SCALE 1/4" = 1' 0"

DATE	WING WALLS	REVISIONS	SAY	BY
2/26/78				

OFFICE OF COUNTY ROAD ENGINEER  
**KITTITAS COUNTY**  
 ELLENSBURG, WASHINGTON  
 TJSOSSEM ROAD BRIDGE #79151  
 OVER COOKE CREEK

SCALE:  $\frac{1}{4}$ " AS SHOWN CRP 3-78 C  
 DRAWN BY L.S.A. DATE 4-6-78 SHEET 1 OF 1  
 APPROVED: *[Signature]* DATE 7/2/77 COUNTY ROAD ENGINEER