



ELEVATION
SCALE: 1/4" = 1'-0"

NOTE: WHEN SETTING SLABS BEGIN ON THE SOUTH END OF THE ABUTMENT WITH THE SLABS SETTING AGAINST THE ABUTMENT. (DON'T LEAVE THE 2 SPACES)

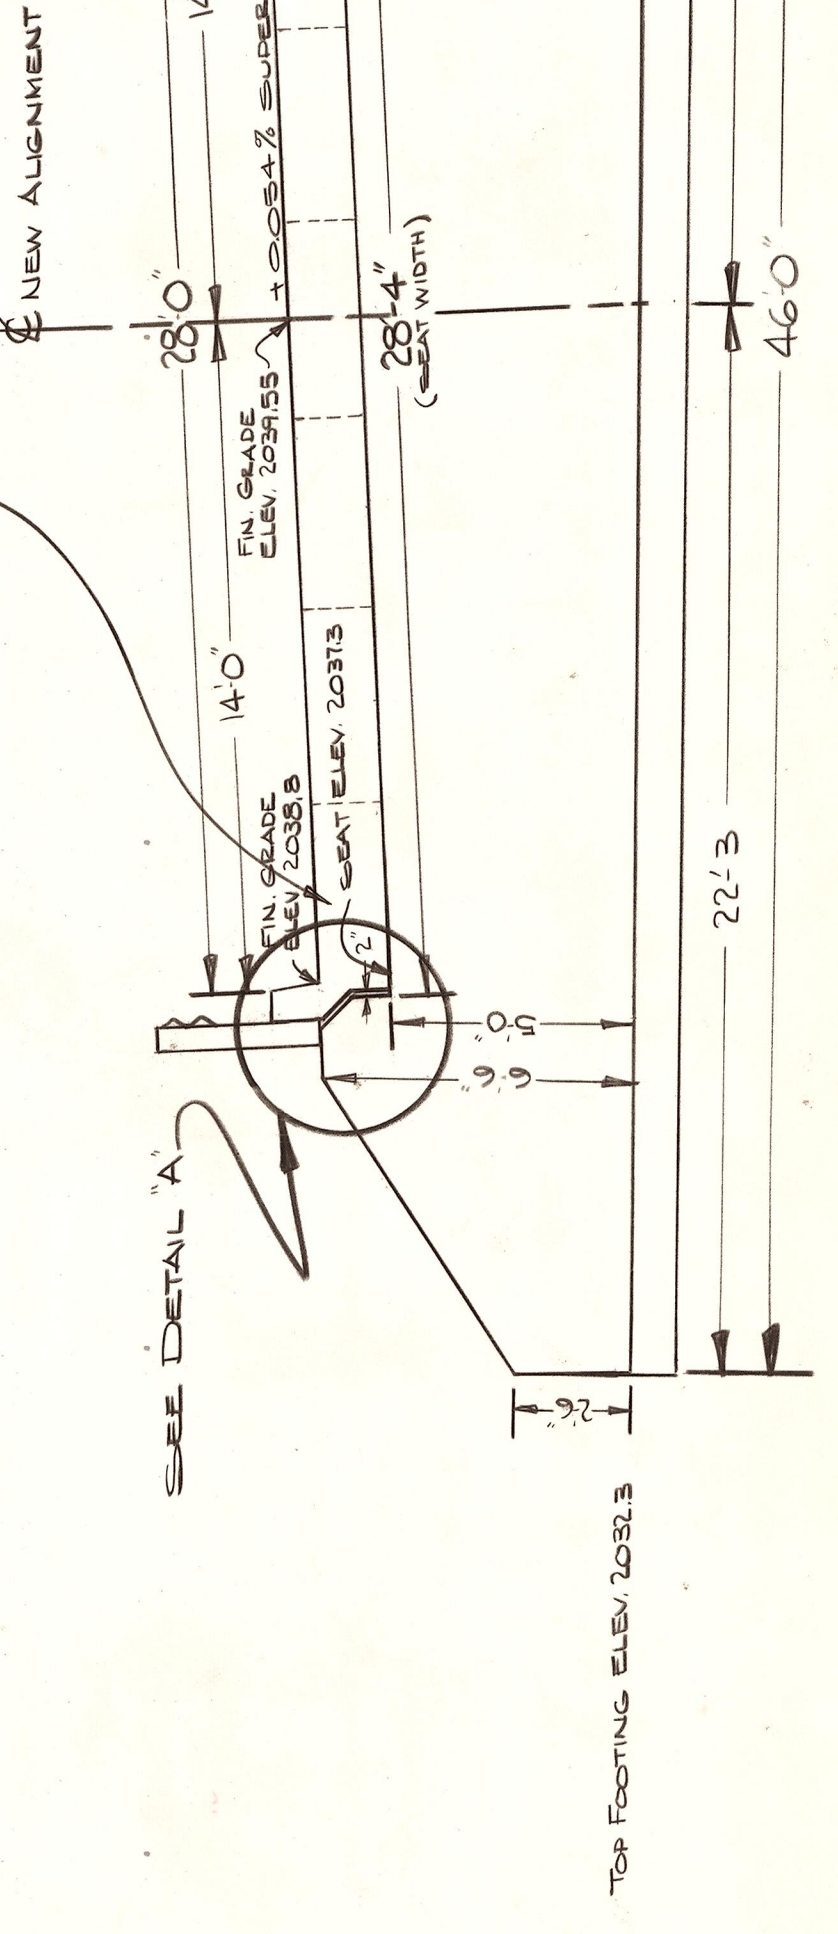

SECTION A-A
SCALE: 1/4" = 1'-0"
(WEST ABUT. SHOWN ABOVE)

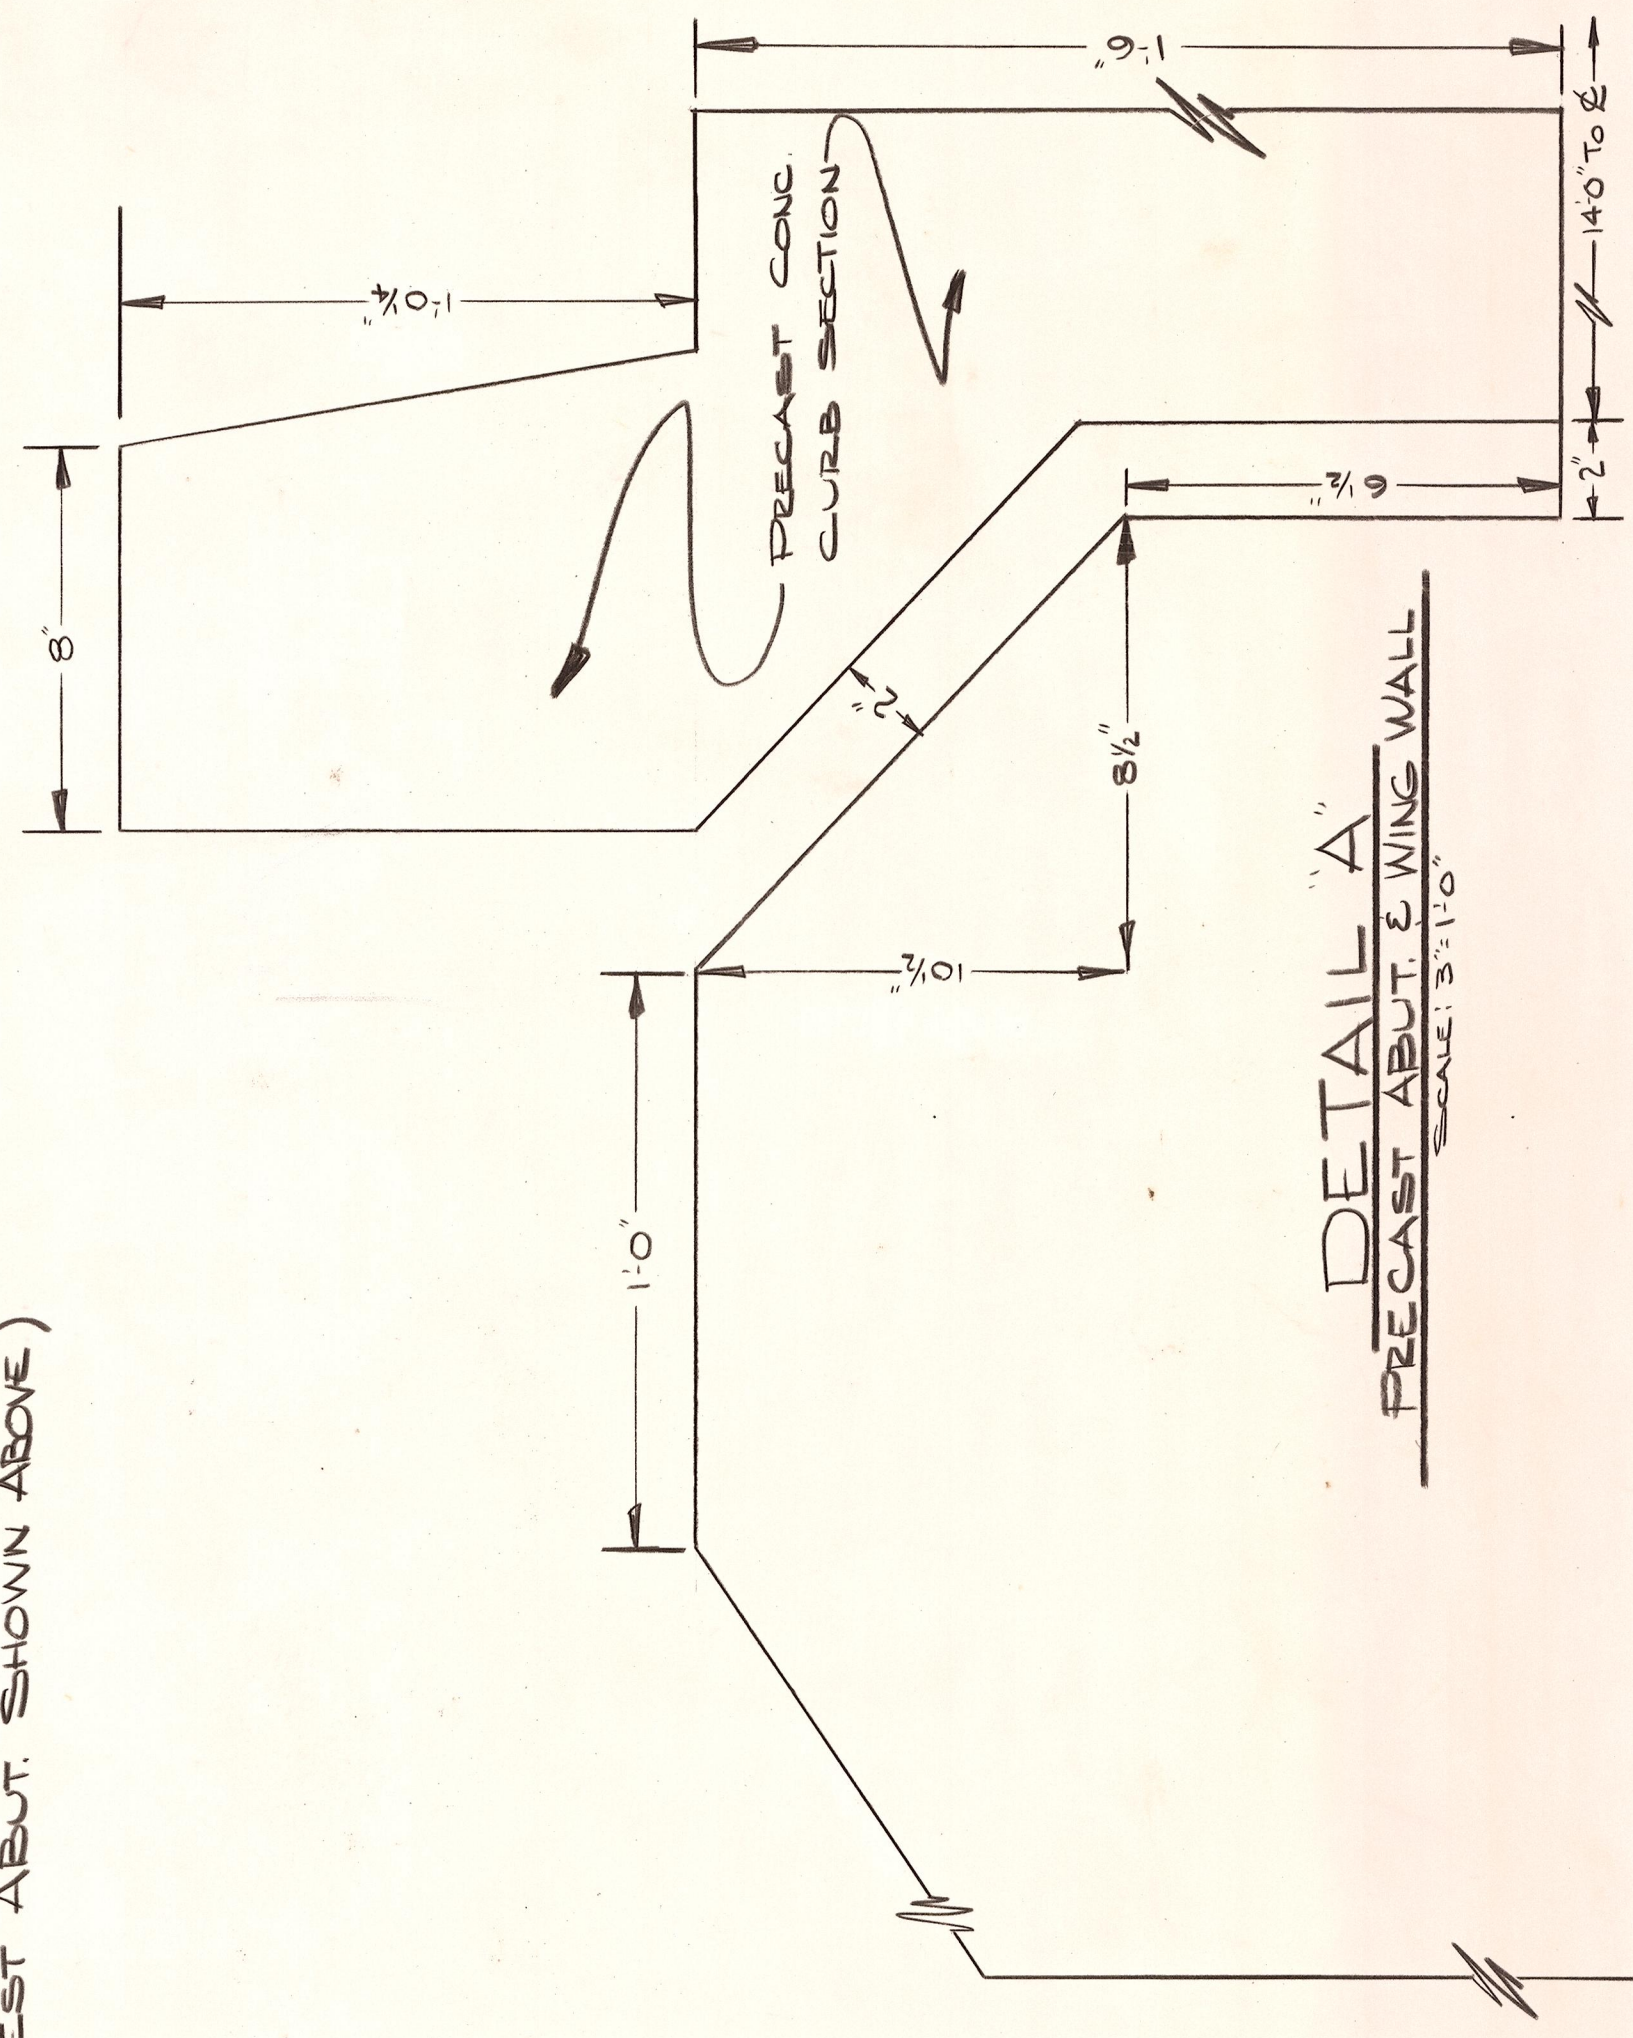

DETAIL "A"
PRECAST ABUT. & WING WALL
SCALE: 3/4" = 1'-0"

OFFICE OF COUNTY ROAD ENGINEER
KITTITAS COUNTY
 ELLENSBURG, WASHINGTON
N. CARIBOU RD. BRIDGE
 # 80172
 (OVER CARIBOU CR.)

SCALE: H A = SHOWN CRP 3-78
 DRAWN BY SAY DATE NOV, 1973 SHEET OF PROFESSIONAL ENGINEER
 APPROVED: 4/19/78 DATE *Stanford B. Blum* COUNTY ROAD ENGINEER

DATE	REVISION	BY
1-4-74	DETAIL A - WING WALL DIMEN	SAY