

12-5-72

NO.	DATE	BY

NO.	DATE	BY

NO.	DATE	BY

NO.	DATE	BY

NO.	DATE	BY

NO.	DATE	BY

NO.	DATE	BY

NO. 12-5-72

KITTITAS COUNTY
STATE OF WASHINGTON
COUNTY ROAD PROJECT No 14

SCALE
VERTICAL 1" = 20 FEET
HORIZONTAL 1" = 200 FEET



APPROVED
J. L. Hansen
COUNTY ROAD ENGR

MEMBER
COUNTY COMMISSIONERS

CHAIRMAN

MEMBER

MEMBER

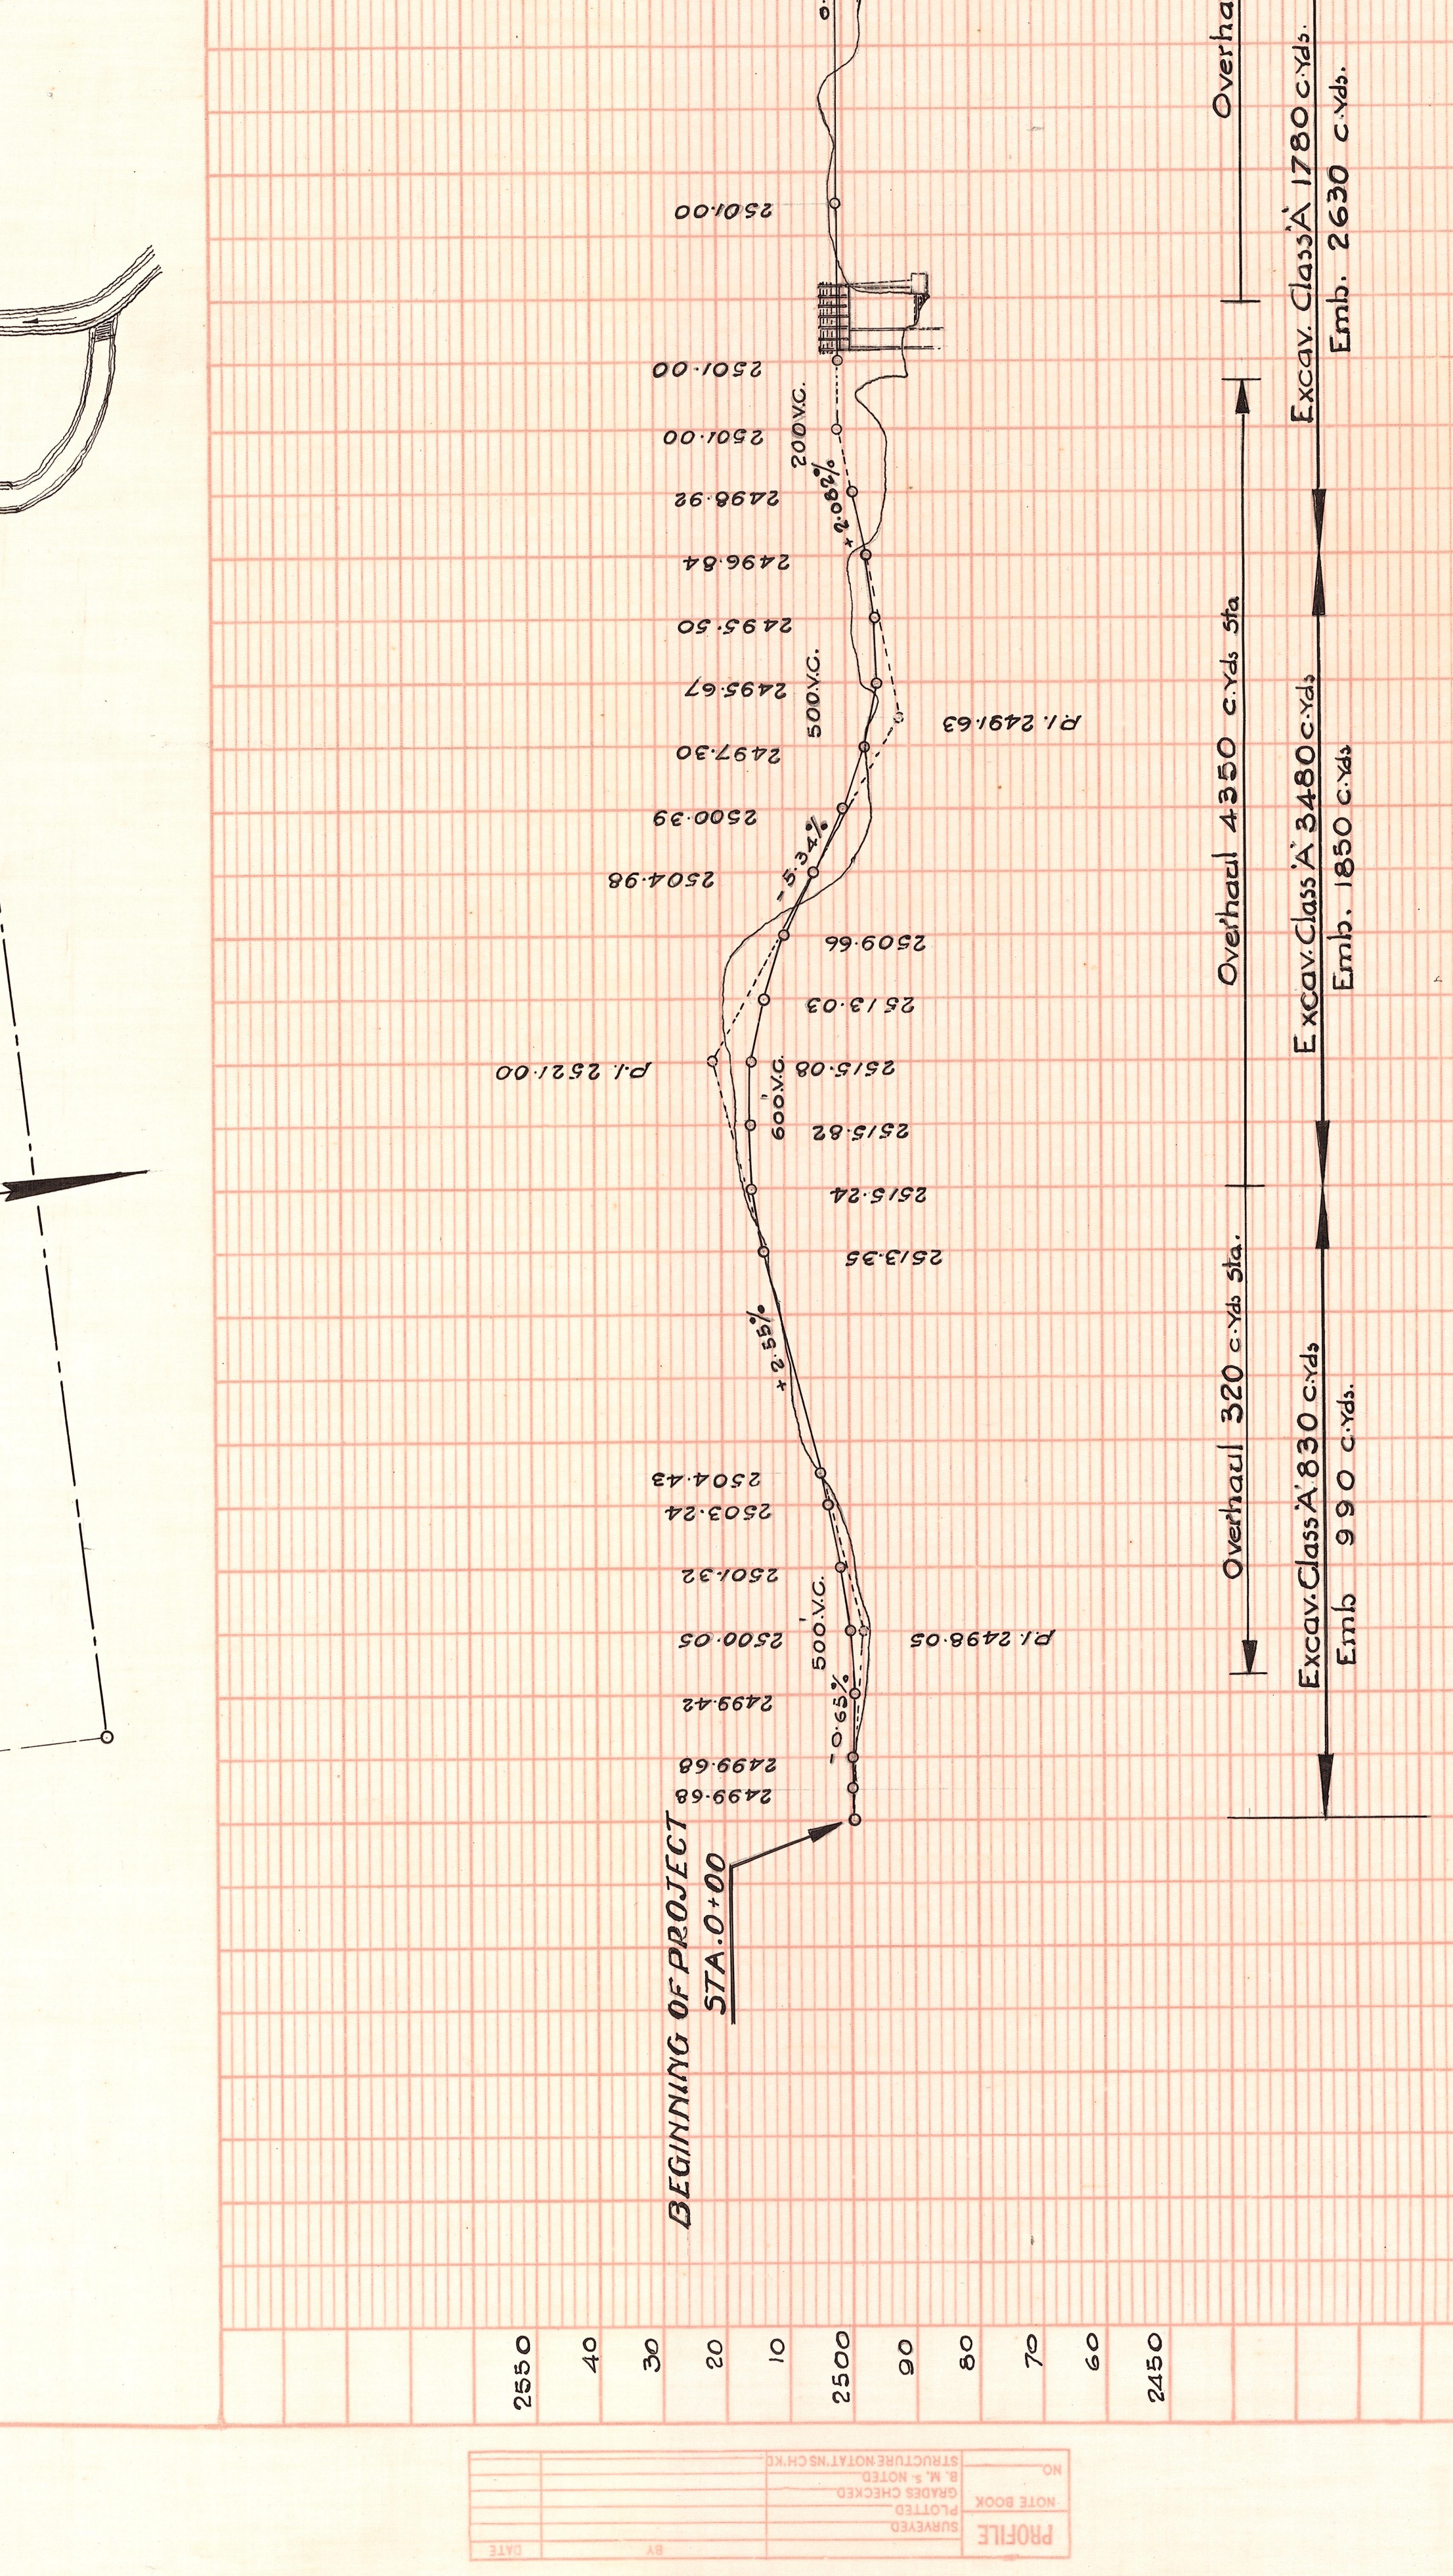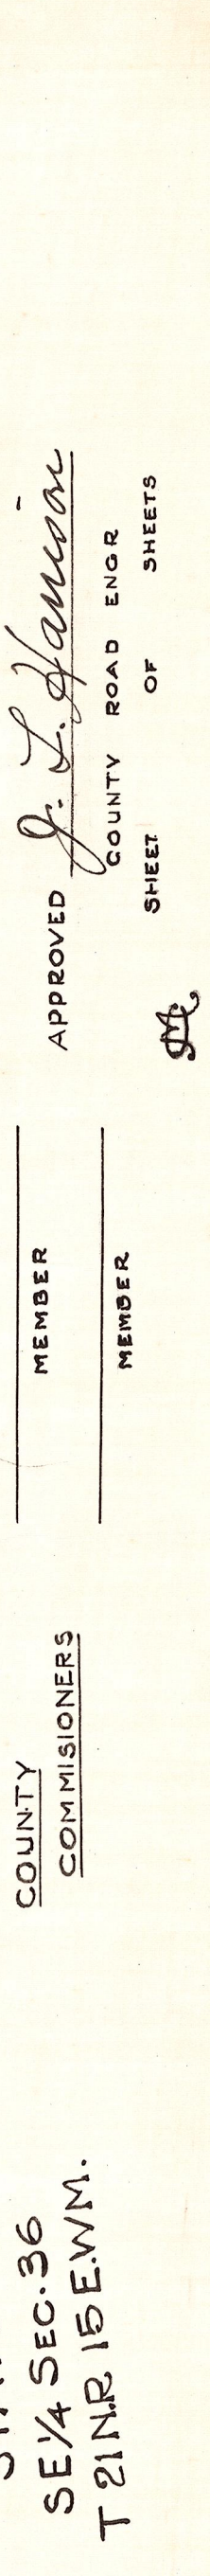

4100 FT. SUMMARY .7765 MILES.

EXCAVATION CLASS A	OVERHAUL X 100	CRUSHED ROCK	CLEARING & GRUBBING
C-yds	C-yds	(in Place) C-yds	(Lump Sum)
6670	5170	1570	LUMP SUM
TOTALS	6670	1570	LUMP SUM