



WILLETT ROAD.
 SEC. 6, TWP. 17N., RGE 18 E.
 W.M.


Culvert @ 0+40 18"x60' Concrete
 Syphon @ 0+60 18"x30' Concrete

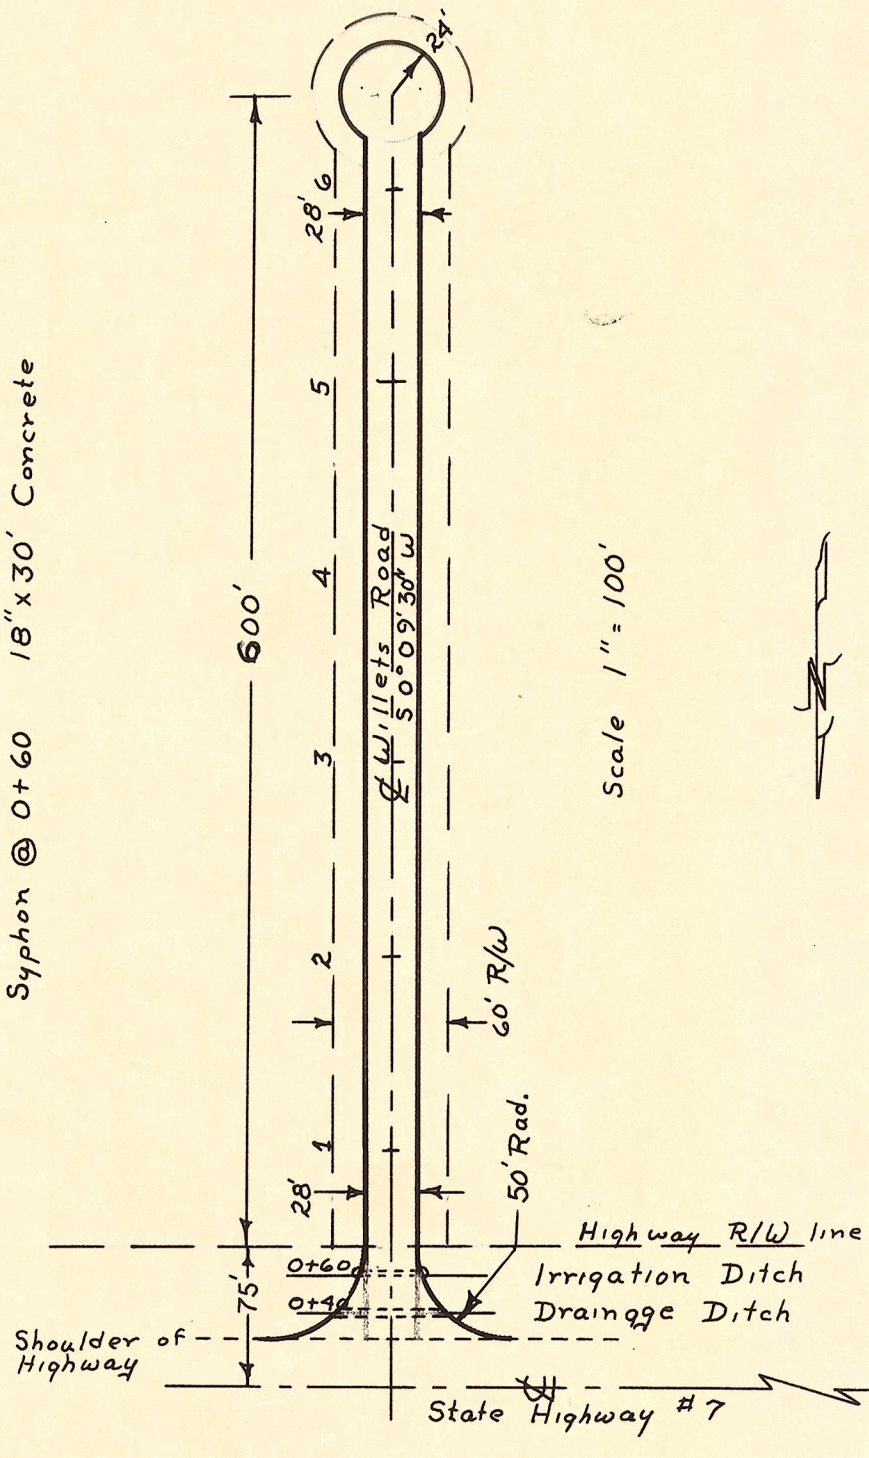

Scale 1" = 100'

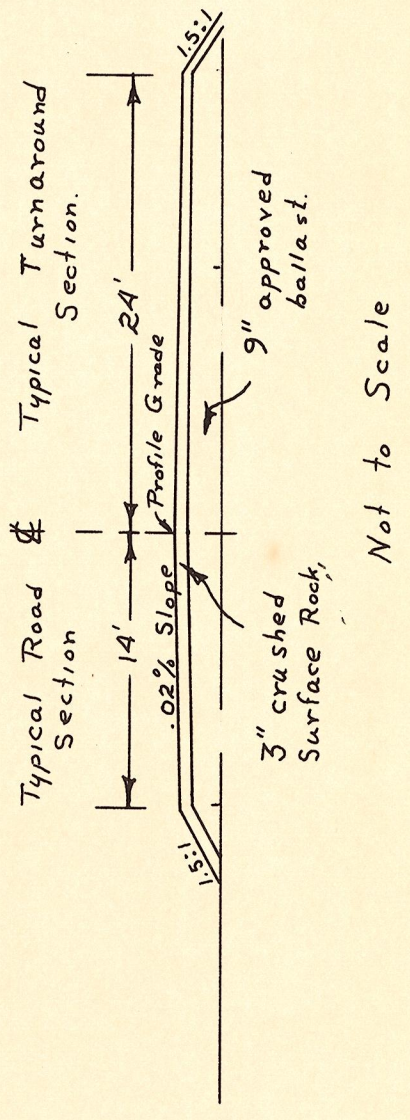


Not to Scale

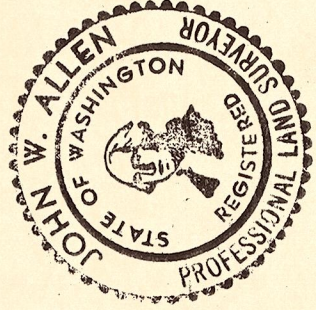

John W. Allen

| | |
|--------------------|-------------------|
| NO. | NOTE BOOK |
| RT. OR WMT CHECKED | ALIGNMENT CHECKED |
| PLOTTED | GRADES CHECKED |
| BY | DATE |

| | |
|--------------------|-----------------------------|
| NO. | NOTE BOOK |
| RT. OR WMT CHECKED | STRUCTURE NOTATIONS CHECKED |
| PLOTTED | GRADES CHECKED |
| BY | DATE |

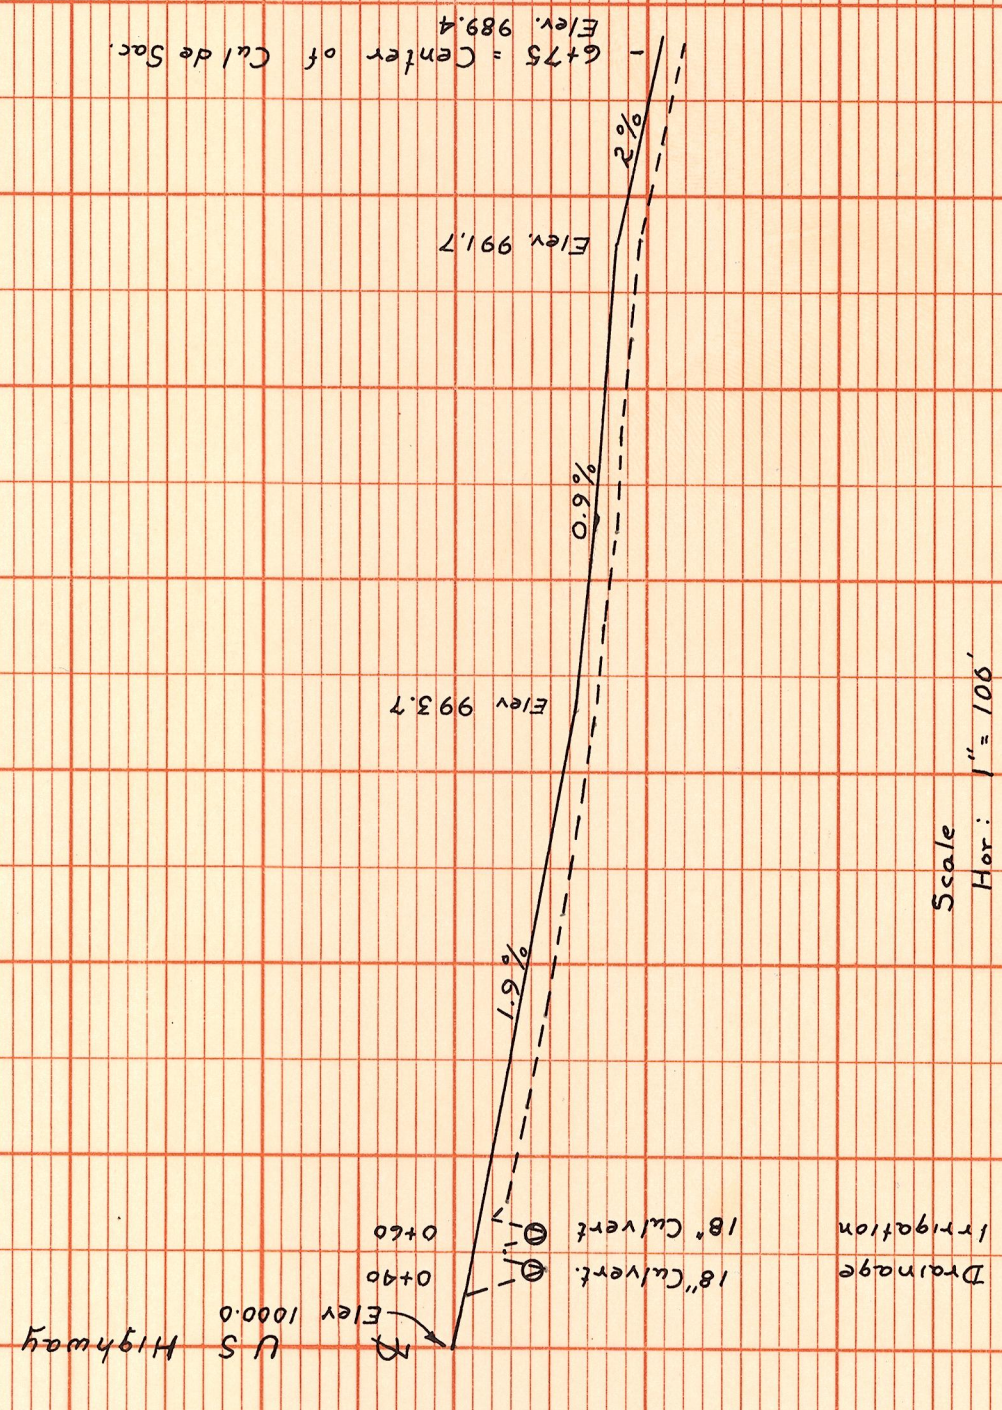

Scale
 Hor: 1" = 100'
 Ver: 1" = 10'