


PART OF SECTIONS 1 AND 12,  
TOWNSHIP 17 NORTH, RANGE 17 EAST, W.M.

199802180022

GRAPHIC SCALE

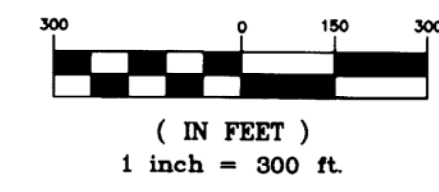

LEGEND

- SET 5/8" REBAR W/ YELLOW CAP - "NELSON 18092"
- FOUND PIN & CAP
- x - FENCE

LINE	DIRECTION	DISTANCE
L1	N 73°44'30" E	28.64'
L2	N 18°35'33" W	30.54'
L3	N 00°07'13" W	203.56'
L4	N 76°02'27" E	120.40'
L5	N 41°57'56" E	251.13'
L6	S 19°24'16" E	140.96'
L7	S 10°49'10" E	90.64'
L8	N 19°24'16" W	228.23'
L9	N 76°06'54" E	245.45'
L10	N 76°06'54" E	142.30'
L11	N 76°06'54" E	103.15'
L12	N 13°16'03" E	151.57'
L13	N 54°09'13" E	164.86'
L14	N 69°40'34" E	72.00'
L15	N 82°28'14" E	105.54'
L16	N 62°53'10" E	95.67'
L17	N 24°38'28" E	158.63'
L18	N 00°55'48" E	261.82'
L19	N 34°16'31" W	36.20'
L20	N 01°38'41" W	146.16'
L21	N 15°14'04" W	75.65'
L22	N 19°35'13" E	102.92'
L23	N 04°54'32" W	189.14'
L24	N 08°04'49" W	66.13'
L25	S 62°32'29" W	165.35'
L26	N 78°27'48" W	189.31'
L27	S 43°08'00" W	378.16'
L28	S 08°48'46" E	158.32'
L29	S 04°20'07" E	57.49'

AUDITOR'S CERTIFICATE


Filed for record this 18TH day of FEBRUARY, 1998, at 4:39 P.M., in Book 23 of Surveys at page(s) 72 at the request of Cruse & Nelson.

BEVERLY M. ALLENBAUGH BY: *Phil, deputy*  
KITITAS COUNTY AUDITOR

SURVEYOR'S CERTIFICATE

This map correctly represents a survey made by me or under my direction in conformance with the requirements of the Survey Recording Act at the request of CARROLL RICHARDS in JANUARY of 1998.

*David P. Nelson*  
DAVID P. NELSON  
Professional Land Surveyor  
License No. 18092

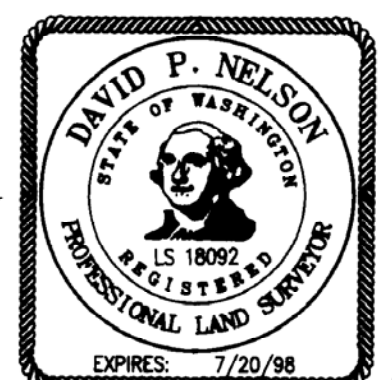

FEBRUARY 18, 1998  
DATE

**CRUSE & NELSON**  
PROFESSIONAL LAND SURVEYORS  
217 East Fourth Street P.O. Box 959  
Ellensburg, WA 98926 (509) 925-4747

**RICHARDS PROPERTY**

