


PATTERSON BLA  
SEC. 16, T. 18 N., R. 19 E., W.M.

Proposed

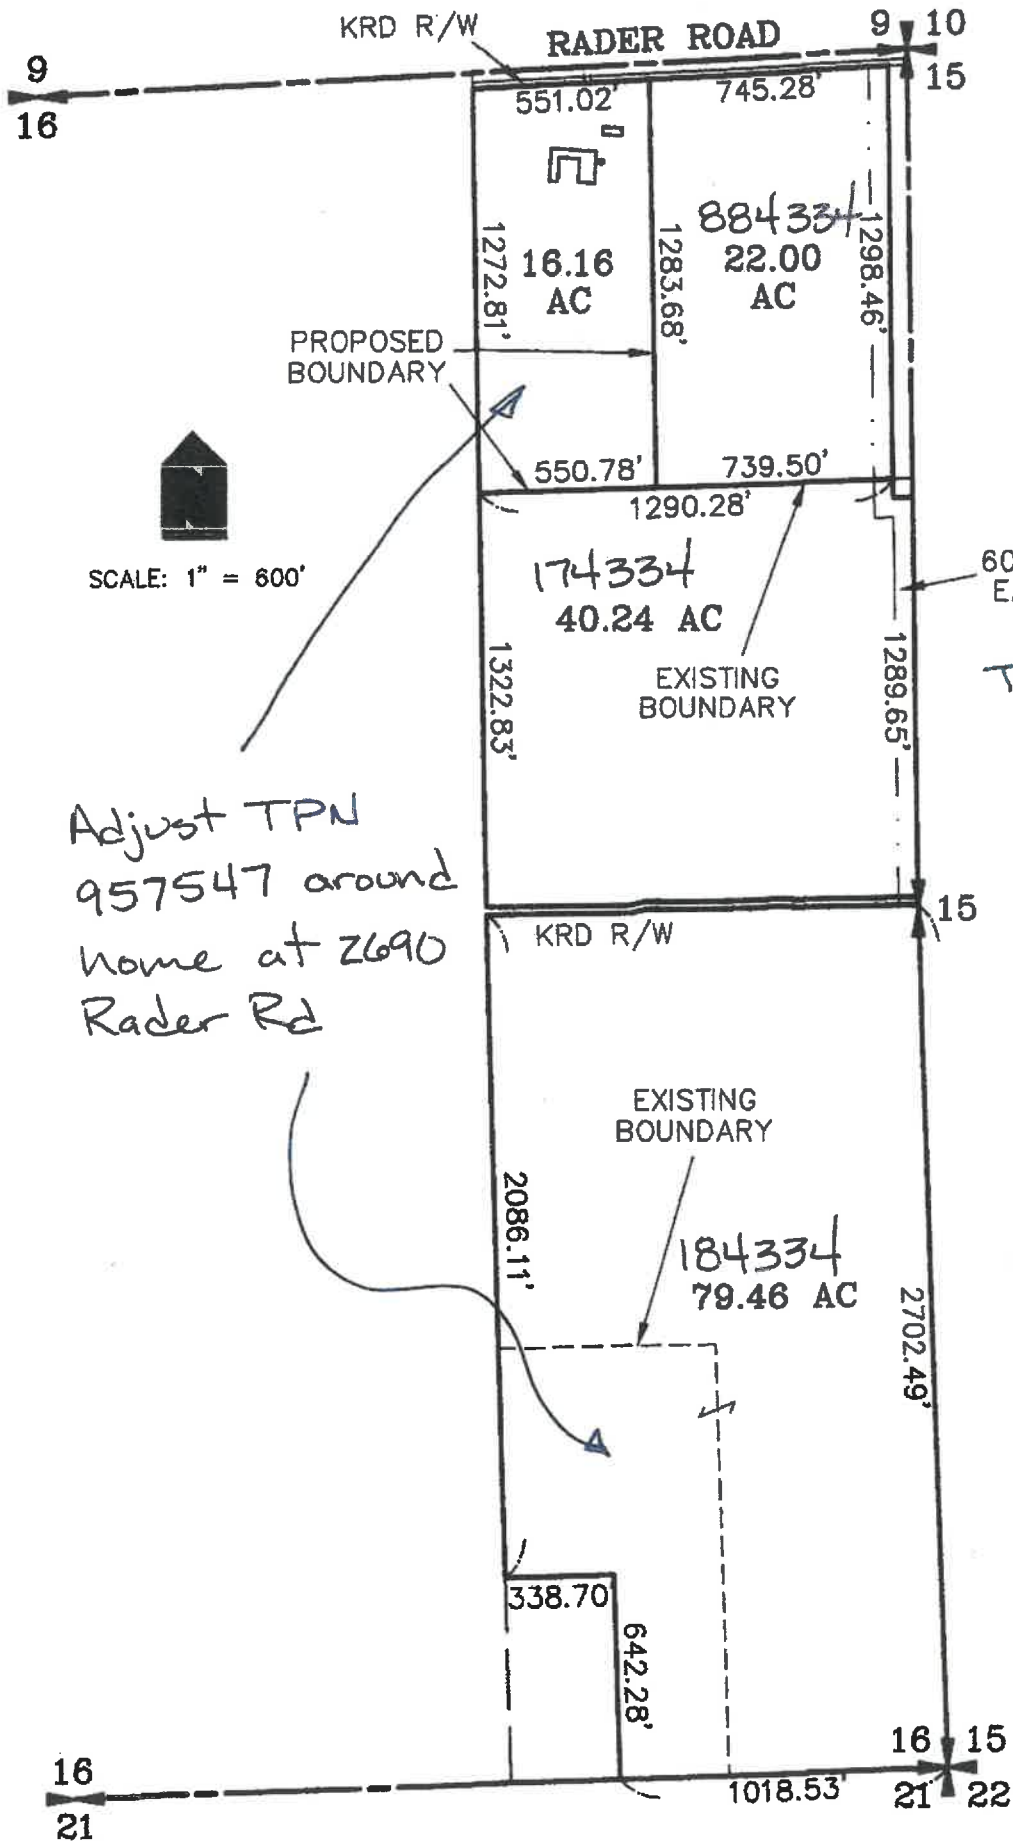

SCALE: 1" = 600'

Adjust TPN  
957547 around  
home at 2690  
Rader Rd

60' ACCESS  
EASEMENT  
for  
TPN's 884334  
174334  
184334