



MODULE LEGEND

- HARVEST MODULE: 12' X 50'
- AGING COOLER (2): 12' X 50'
- CUT & WRAP MODULE: 12' X 50'
- FINISHED GOODS FREEZER: 12' X 50'

Drawings are for illustration purposes only and are roughly to scale.

NOTE: 6" gap between all modules.

Scale:
1" = 35'

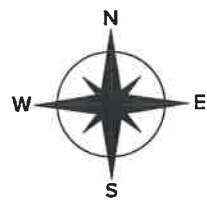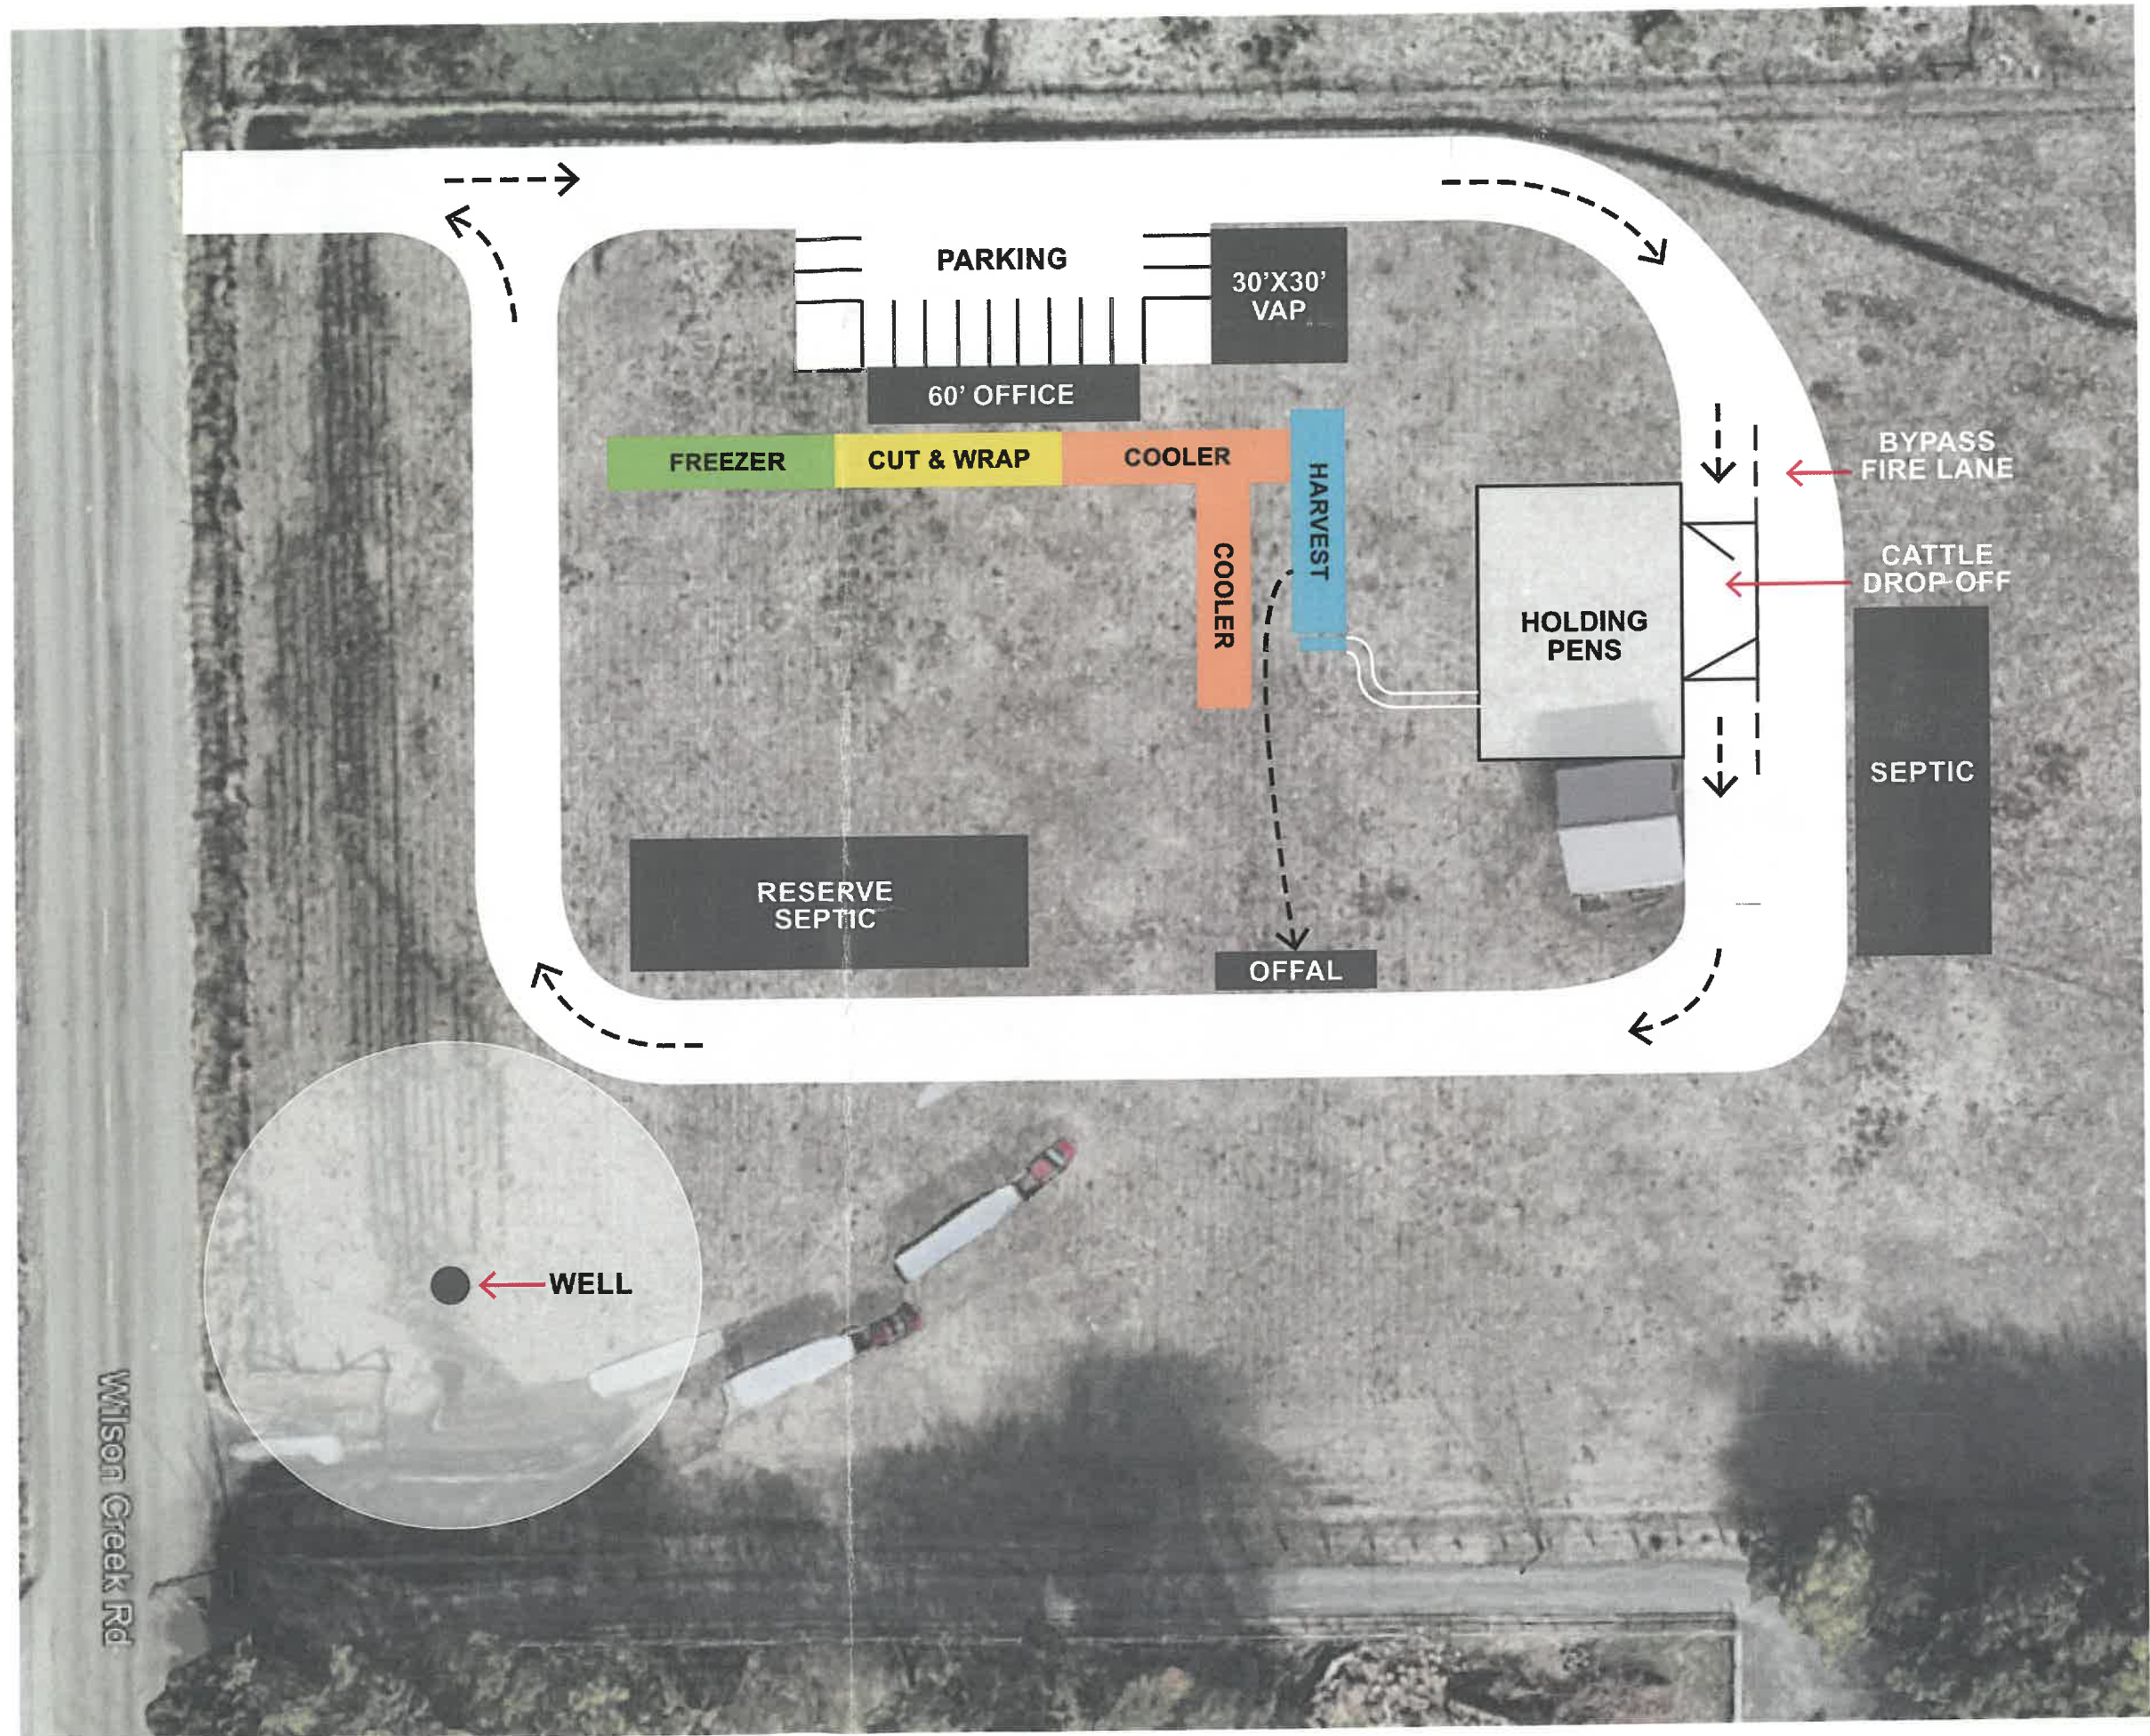

Manufactured by:



Confidential and for customer use only.