


Roslyn Ridge Mini Golf Conditional Use Permit Topographic Map 13.5 AC +/-

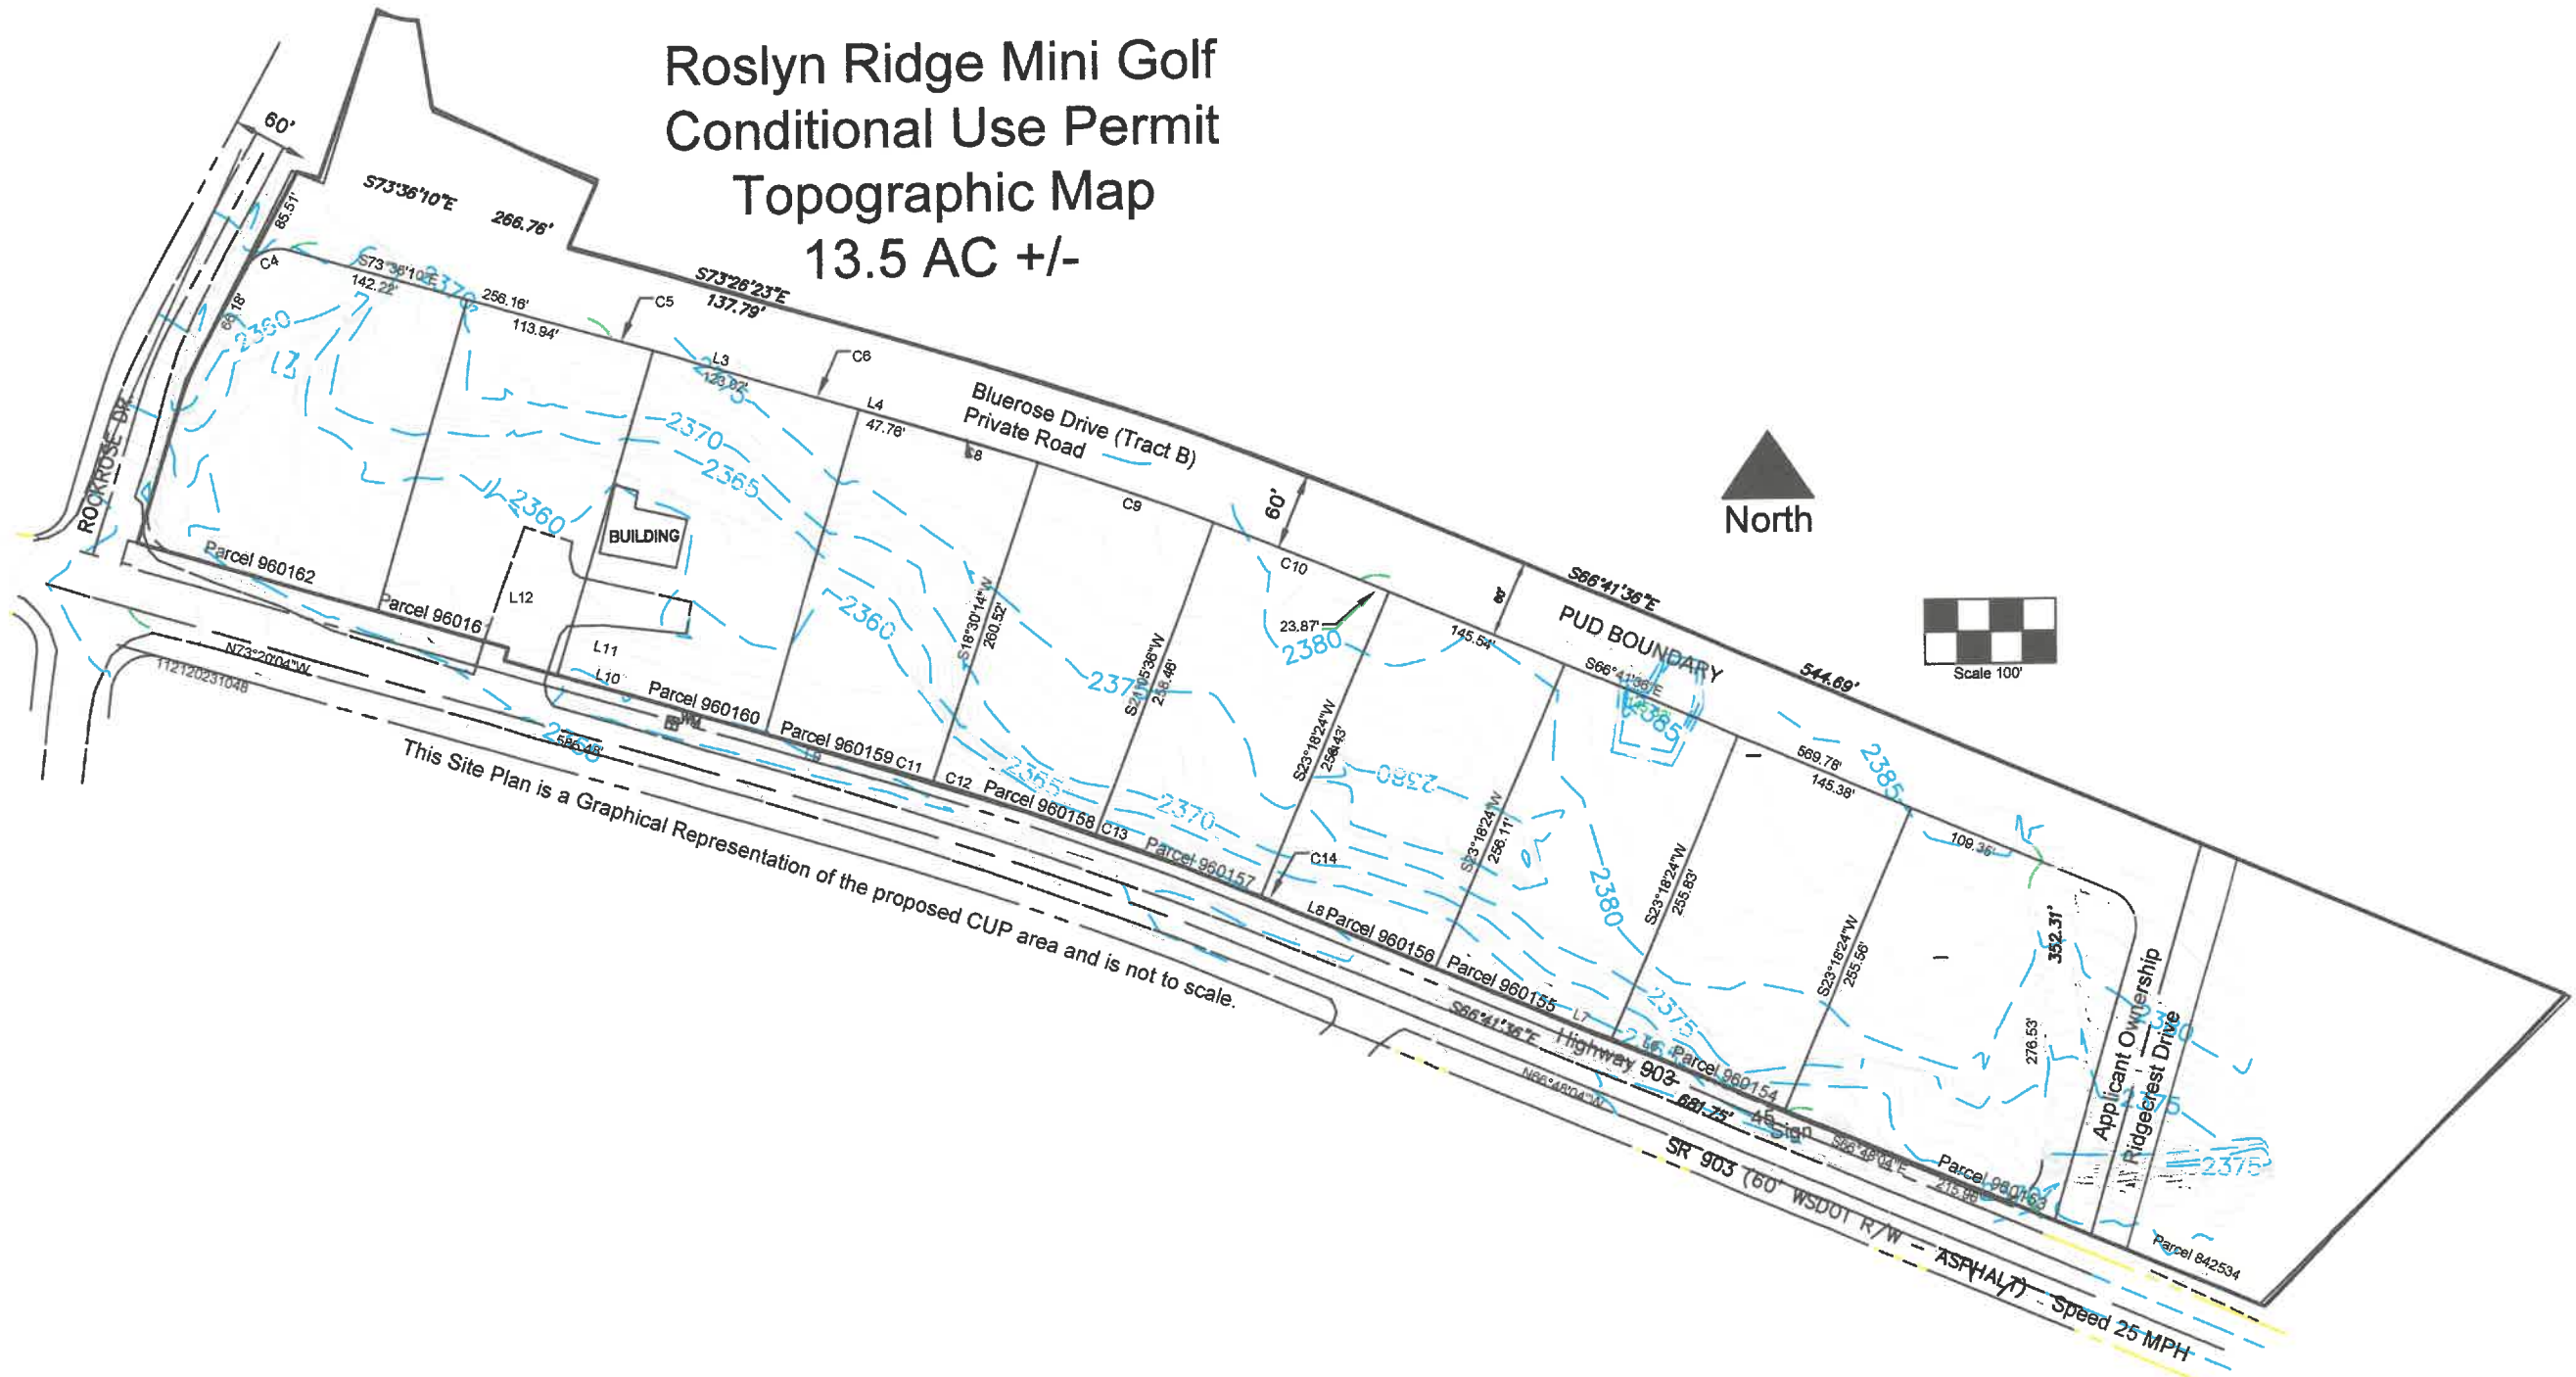

This Site Plan is a Graphical Representation of the proposed CUP area and is not to scale.

RECEIVED
NOV 28 2023
Kittitas County CDS