


Site Map / Project location

Parcel # 746136
Cabin Creek Lodge
3003 Cabin Creek Rd (NF 4823 /U-Fish Rd)
Easton, Wa 98925
Kittitas County, Washington

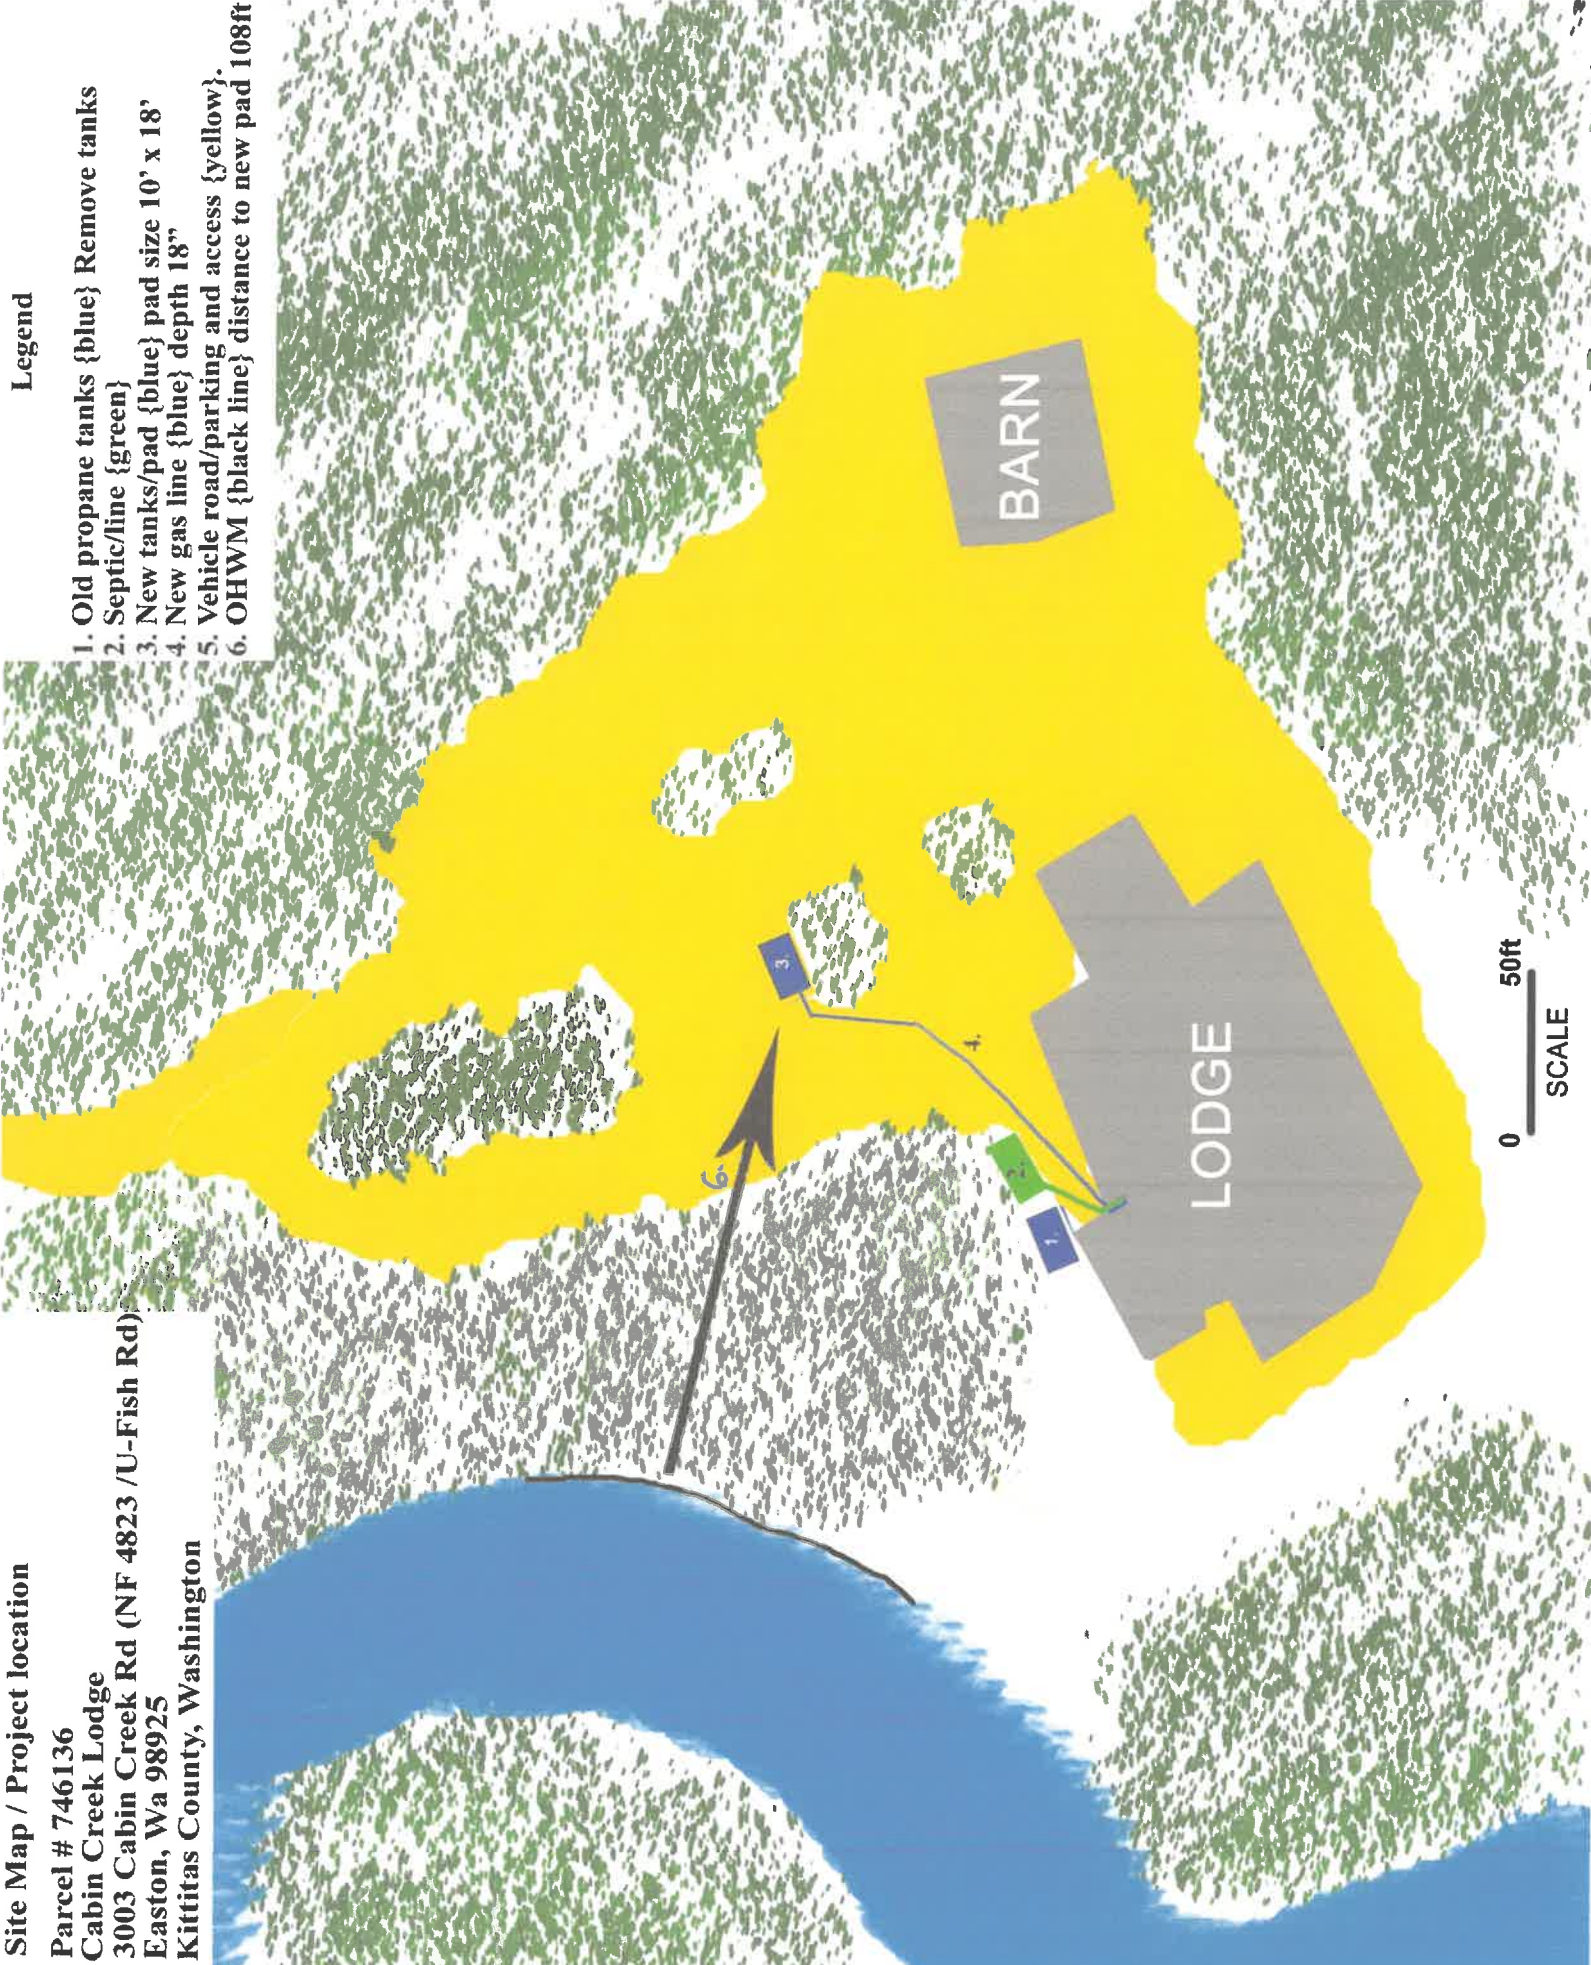

Legend

1. Old propane tanks {blue}
2. Septic/line {green}
3. New tanks/pad {blue} pad size 10' x 18'
4. New gas line {blue} depth 18"
5. Vehicle road/parking and access {yellow}
6. OHWM {black line} distance to new pad 108ft