


**KITTITAS CO CDS  
RECEIVED  
04/21/2023**

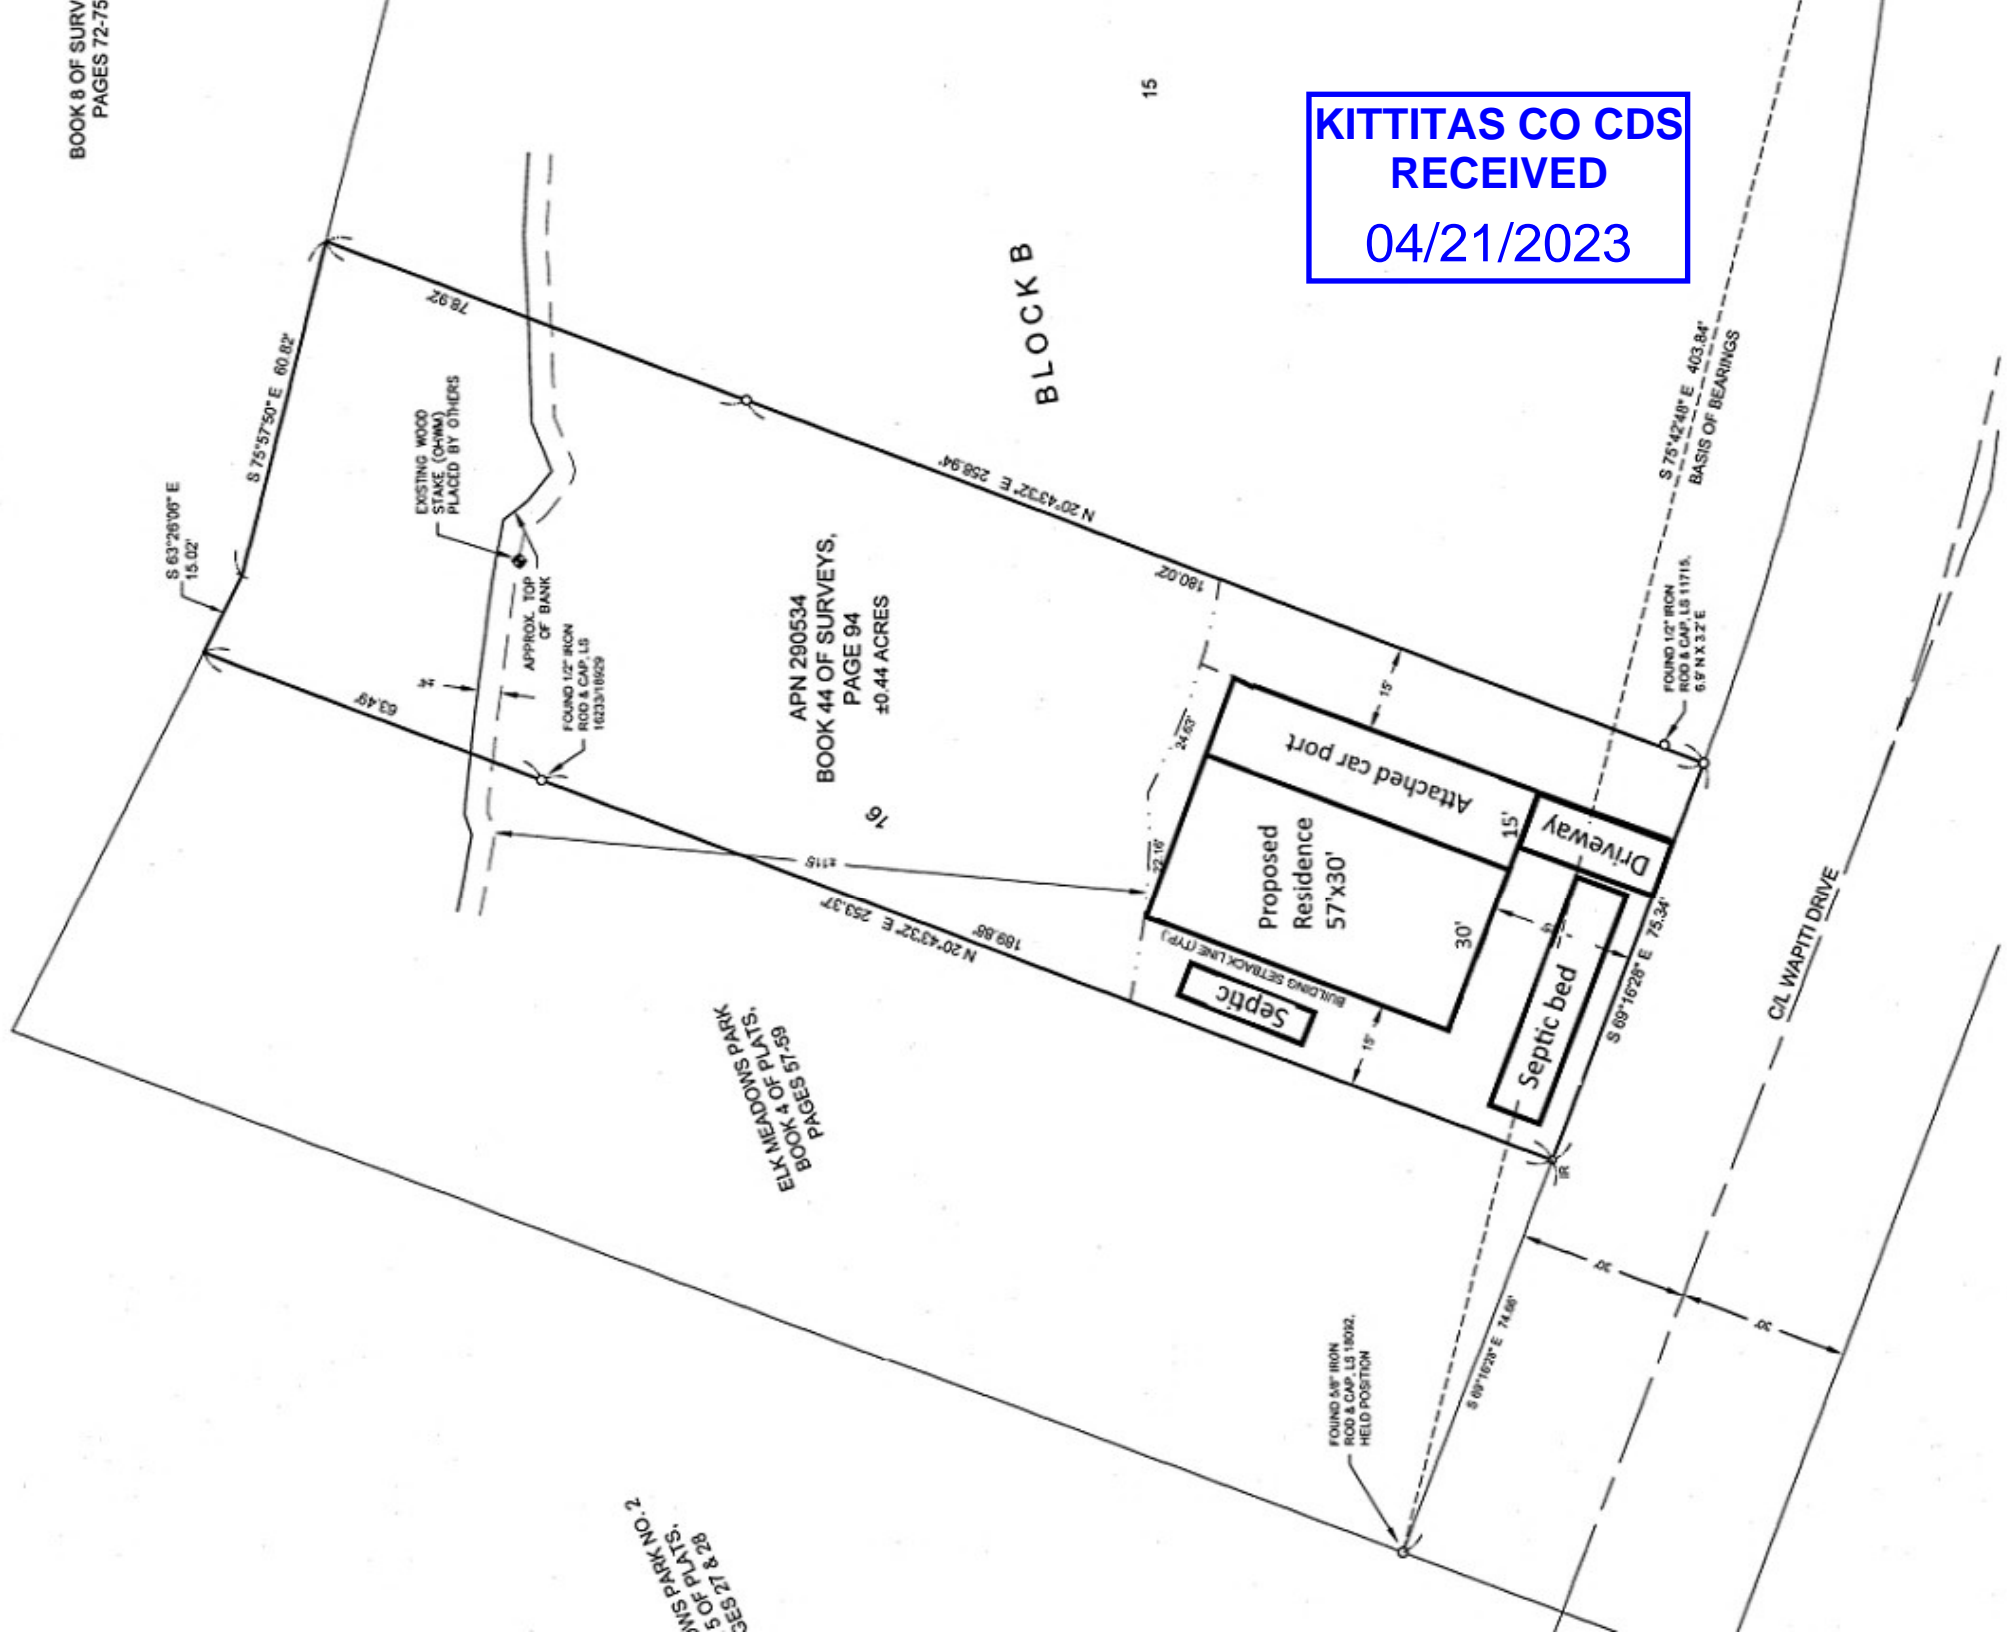

SWS PARK NO. 2  
5 OF PLATS,  
PAGES 27 & 28

BLK MEADOWS PARK  
BOOK 4 OF PLATS,  
PAGES 51-59

APN 290534  
BOOK 44 OF SURVEYS,  
PAGE 94  
±0.44 ACRES

BLOCK B

C/L WAPITI DRIVE