

S88°26'35"W
254.28'

EXISTING
BOUNDARY

5.00 acres

S18°32'11"E
393.93'

PROPOSED
BOUNDARY

S00°03'02"E
687.75'

3.00 acres

SHARED WELL

HOUSE

160.00'

SHED

DRAINFIELD
EASEMENT

HOUSE



49.77'

94.47'

98.64'

N89°16'21"E

317.77'

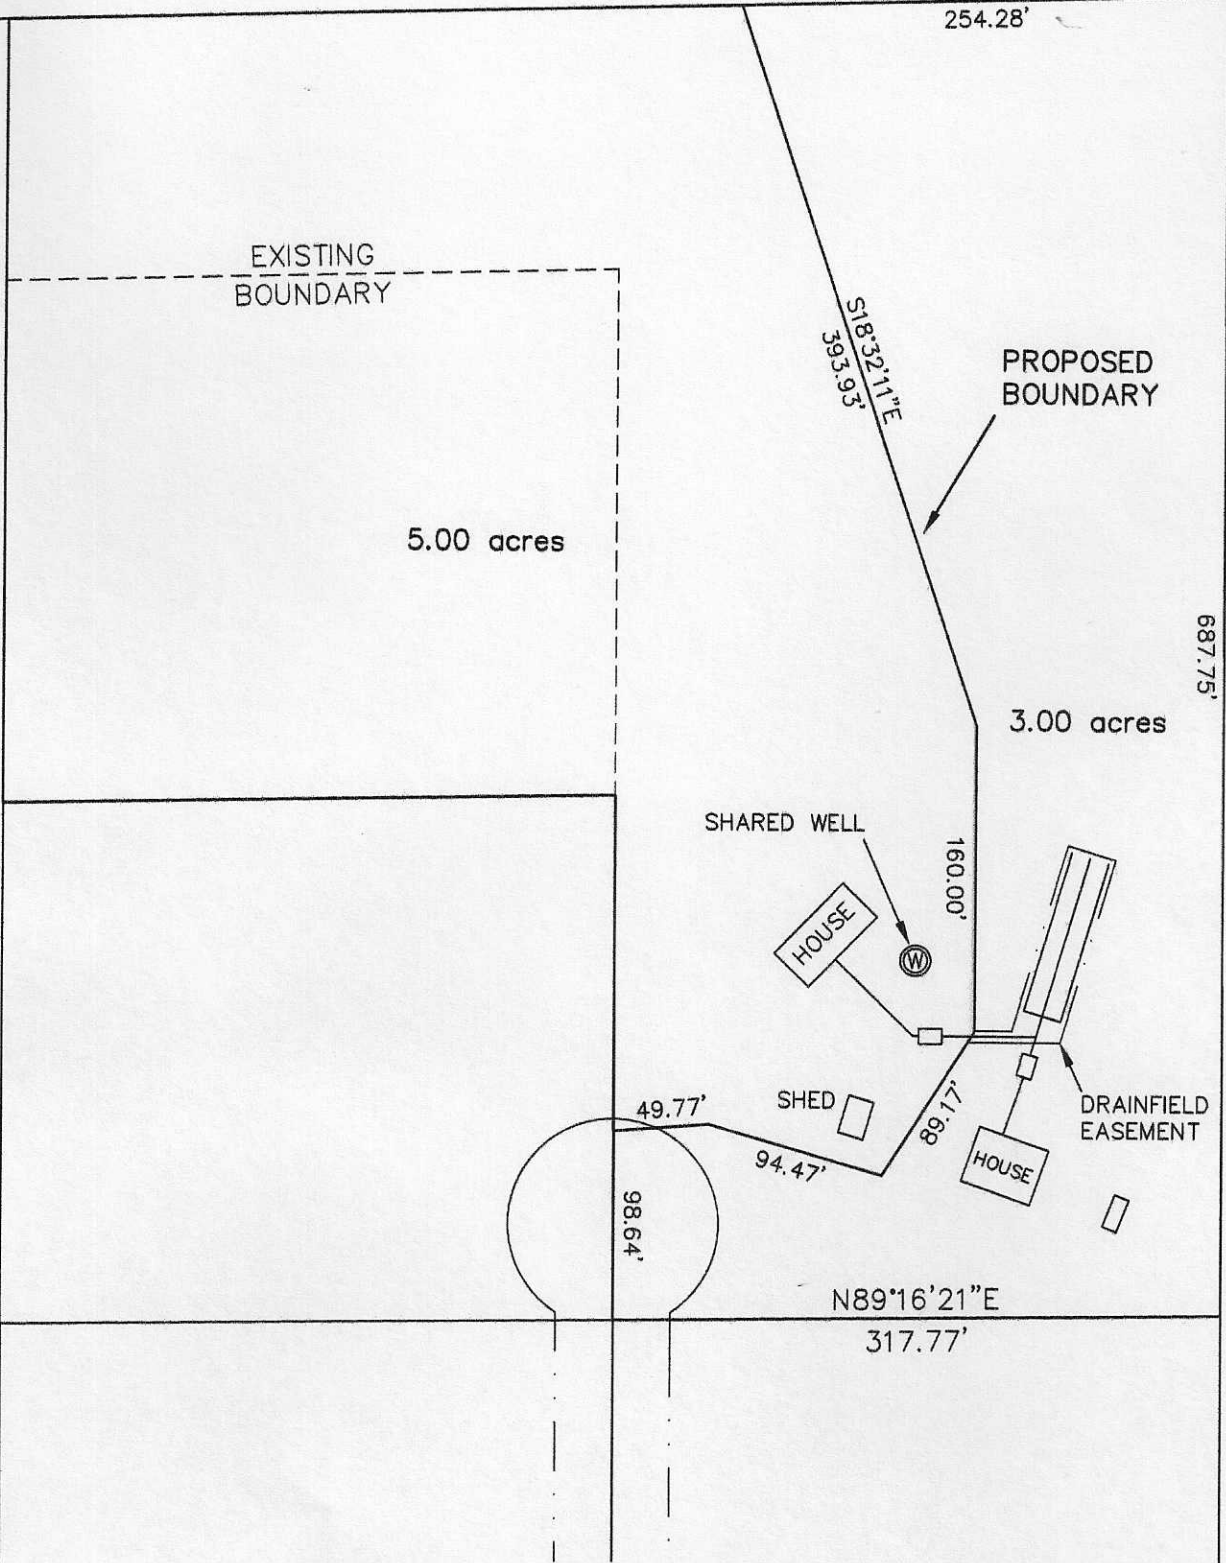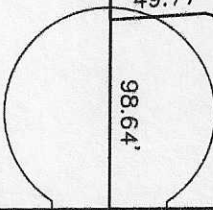

S88°26'35"W
254.28'

EXISTING
BOUNDARY

PROPOSED
BOUNDARY

5.00 acres

3.00 acres

SHARED WELL

HOUSE

SHED

HOUSE

DRAINFIELD
EASEMENT

49.77'

94.47'

89.17'

98.64'

N89°46'21"E
317.77'

62.189'

30.00'±

