



801 North 39th Avenue  
 Yakima, WA 98902  
 509.966.7000  
 Fax 509.965.3800  
 www.hlacivil.com

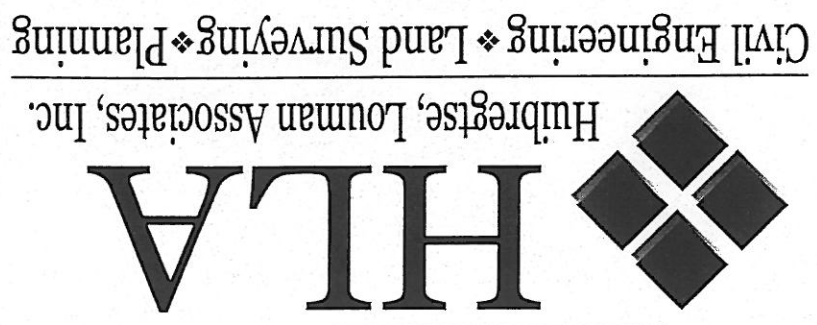

LOT LINE ADJUSTMENT  
 for, SUE & LARRY TRITT  
 CITY OF ROSLYN, KITTITAS COUNTY, WASHINGTON

DATE OF FIELD SURVEY: 8-23-12	FIELD BOOK: XXXXXXXXX	JOB NO. 12097	FILE NAME: 12097.dwg	DRAWN BY: TDF	DATE: 9-12-12	CHECKED BY: ETH	DATE: XXXXXXXXX
T.20N., R.15E., WM							

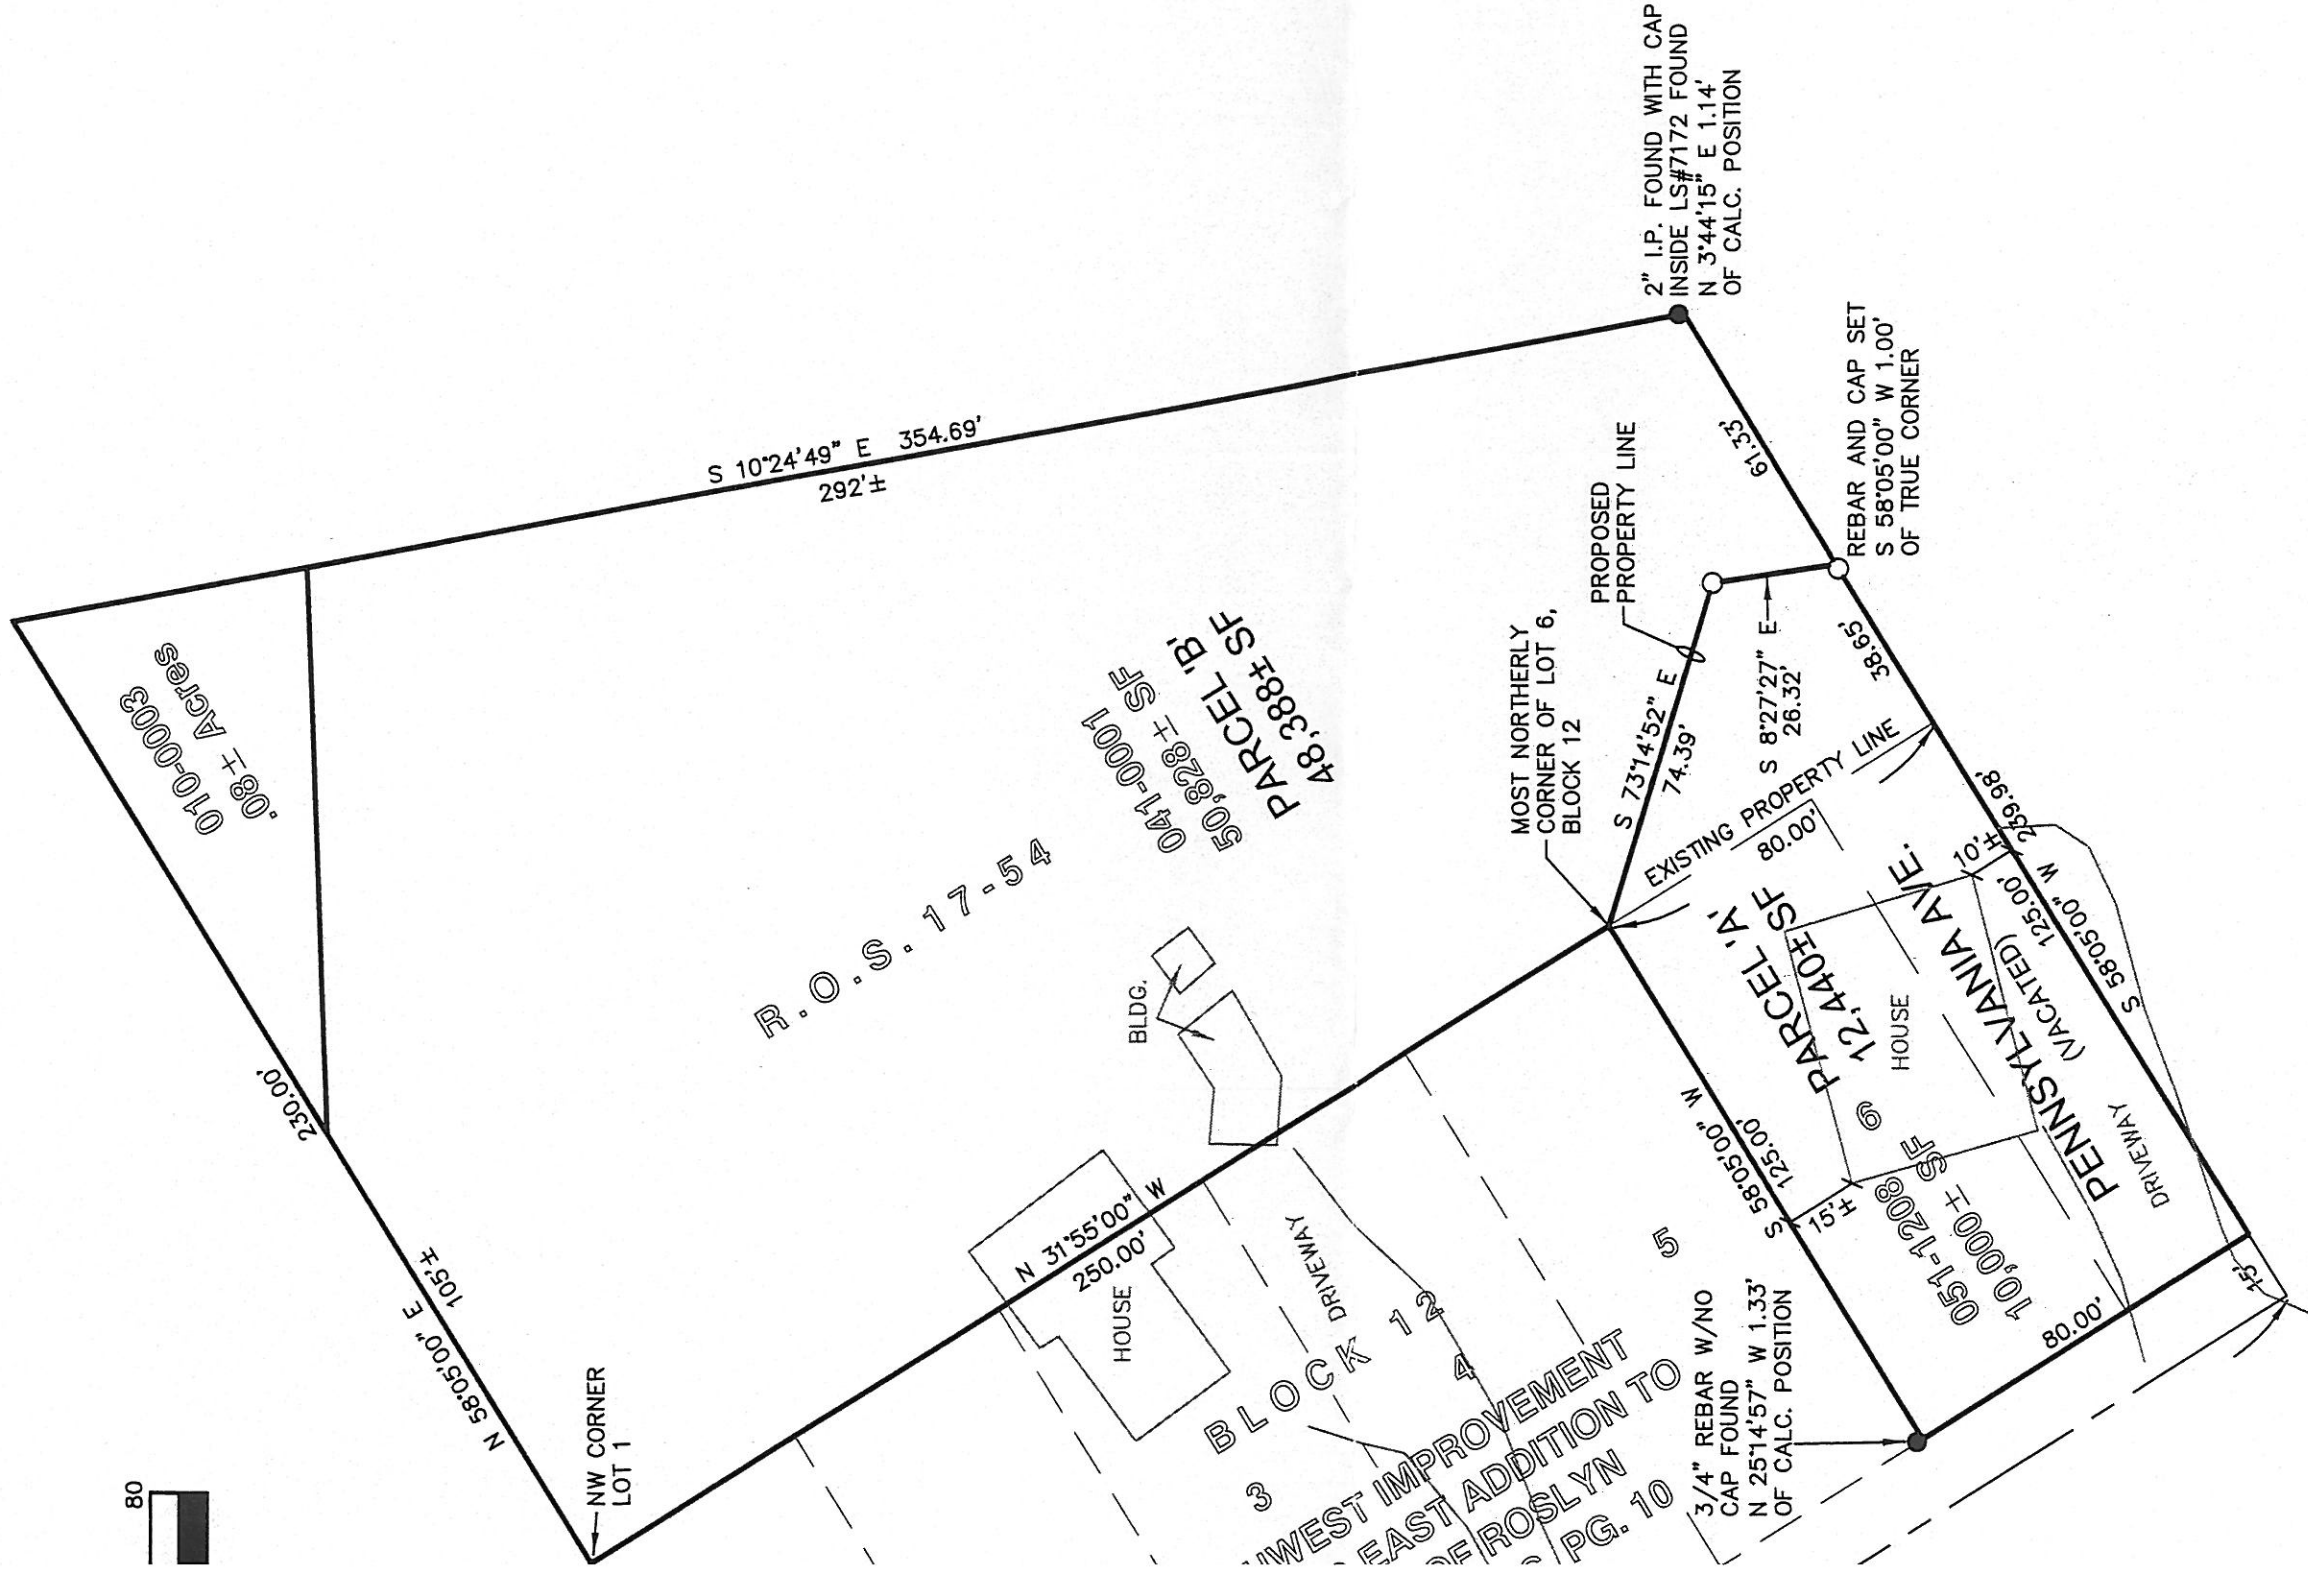

- A. TRITT / HATHAWAY LOT LINE ADJUSTMENT
- B. CITIES FILE NO. LLA \_\_\_\_\_
- C. SECTION 17, T.20N., R.15 E., W.M.
- D. TAX LOT NO. 041-0001
- 051-1206
- F ROSI YN KITTITAS COIINTY