



PART OF THE SOUTH HALF OF SECTION 25,
TOWNSHIP 18 NORTH, RANGE 18 EAST, W.M.

05/01/2013 11:41:46 AM V: 33 P: 101 261305010011
214.00 CRUSE REPORT
201305010011
KITTITAS COUNTY AUDITOR

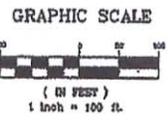

LEGEND

- SET 5/8" REBAR W/ YELLOW CAP - "CRUSE 1807B"
- FOUND PIN & CAP
- △ FOUND NAIL
- FOUND PIPE IN MONUMENT CASE
- FENCE
- UTILITY POLE
- ☆ LIGHT POLE
- () RECORD INFORMATION
- [] GAP
- [] OVERLAP
- - - ORIGINAL PARCEL DESC. BOUNDARY
- ⊙ STORM DRAIN MANHOLE

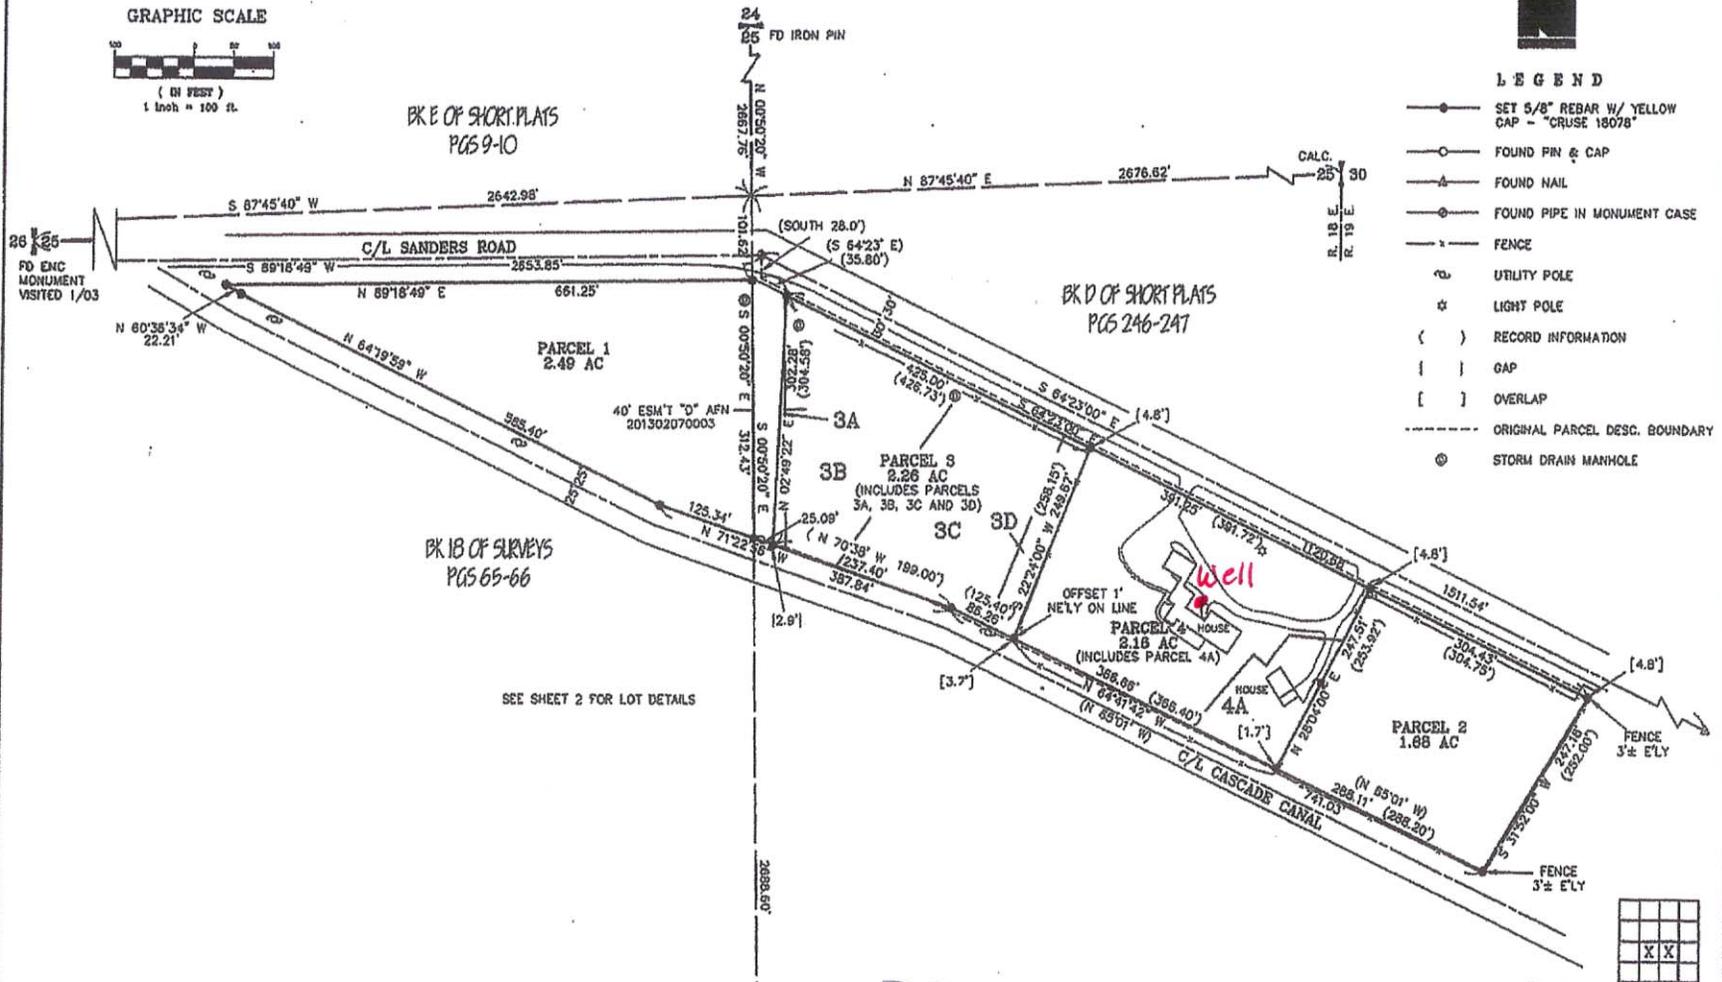

SURVEYOR'S CERTIFICATE

This map correctly represents a survey made by me or under my direction in conformance with the requirements of the Survey Recording Act at the request of STEVE WILLARD in APRIL of 2013.

Charles A. Cruse, Jr.
CHARLES A. CRUSE, JR.
Professional Land Surveyor
License No. 18078



5-1-2013
DATE

RECEIVED

JUN 18 2013
KITTITAS COUNTY
GDS

AUDITOR'S CERTIFICATE 201305010011

Filed for record this 1ST day of MAY, 2013, at 11:41 A.M. in Book 38 of Surveys at page(s) 101 at the request of Cruse & Associates.

ERALD V. PETTI by *E. V. Petti*
KITTITAS COUNTY AUDITOR

CRUSE & ASSOCIATES
PROFESSIONAL LAND SURVEYORS
 217 East Fourth Street P.O. Box 959
 Ellensburg, WA 98926 (509) 962-8243

WILLARD PROPERTY