

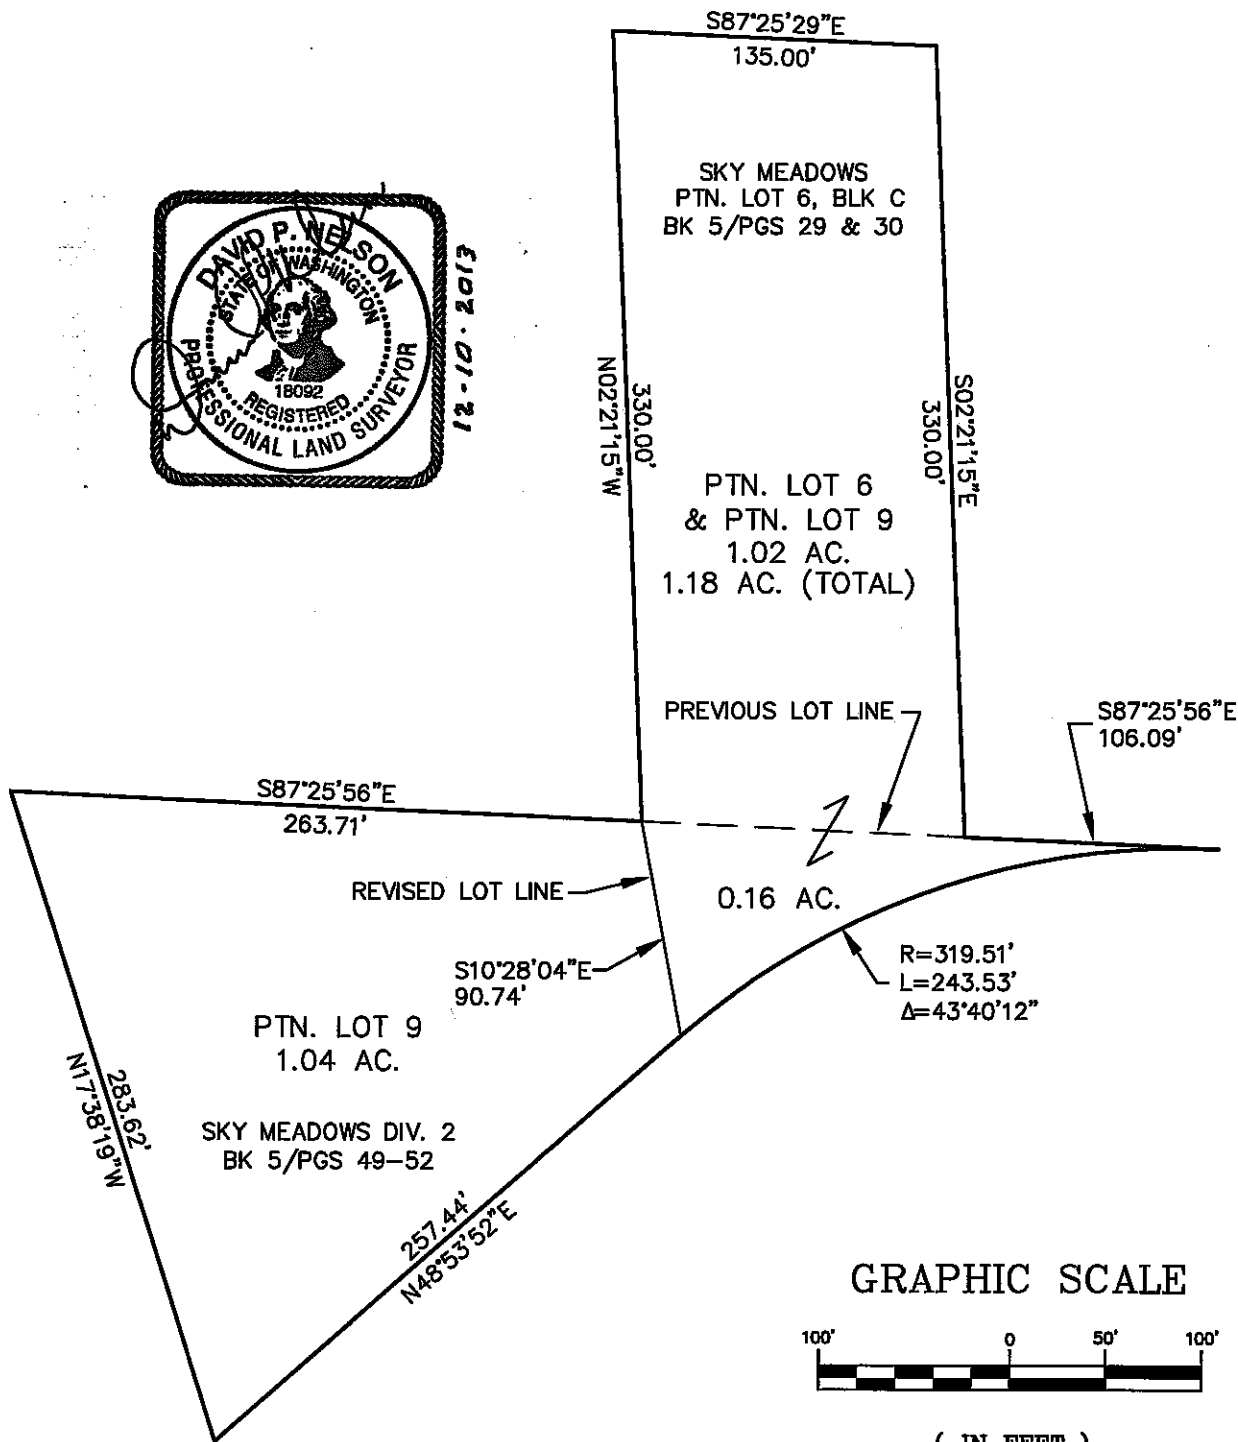


**BOUNDARY LINE ADJUSTMENT EXHIBIT
KITITAS CO. TAX PARCEL NUMBERS 717134 & 567134**

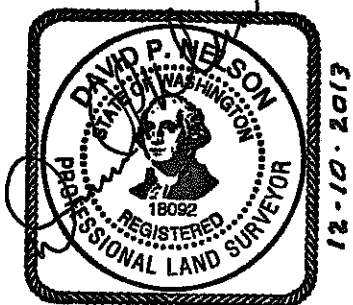

GRAPHIC SCALE

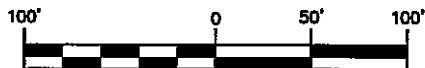

(IN FEET)
1 inch = 100 ft.



Encompass
ENGINEERING & SURVEYING

Western Washington Division
165 NE Indepen Street, Suite 201 • Issaquah, WA 98027 • Phone: (425) 392-0250 • Fax: (425) 391-3055
Eastern Washington Division
106 East 2nd Street • Cle Elum, WA 98922 • Phone: (509) 674-7433 • Fax: (509) 674-7419

**PREPARED FOR
MIKE HANSEN**

JOB NO. 13155
DATE: 12/2013
SCALE: 1"=100'

1
SHEET