

NW1/4 NW1/4

MTA PA LLC TAX PARCEL
17-18-14020-0003
98.56 acres

SW1/4 NW1/4

YAKIMA R.

N86°44'57"W
43.50'

S71°15'17"W
800.38'

(9.24 acres)

NW1/4 SW1/4

S89°30'48"E
824.35'

GREER TAX PARCEL
17-18-14030-0006
18.73 acres

FENCE

N88°24'19"W
350.07'

MTA PA LLC TAX PARCEL
17-18-14020-0003
98.56 acres

N89°44'57"W
43.50'

S37°12'57"W
500.88'

(9.24 acres)

S00°30'46"E
924.35'


Proposed
Boundary

Existing
Boundary


GREER TAX PARCEL
17-18-14030-0006
13.73 acres

FENCE

N89°24'19"W
350.07'

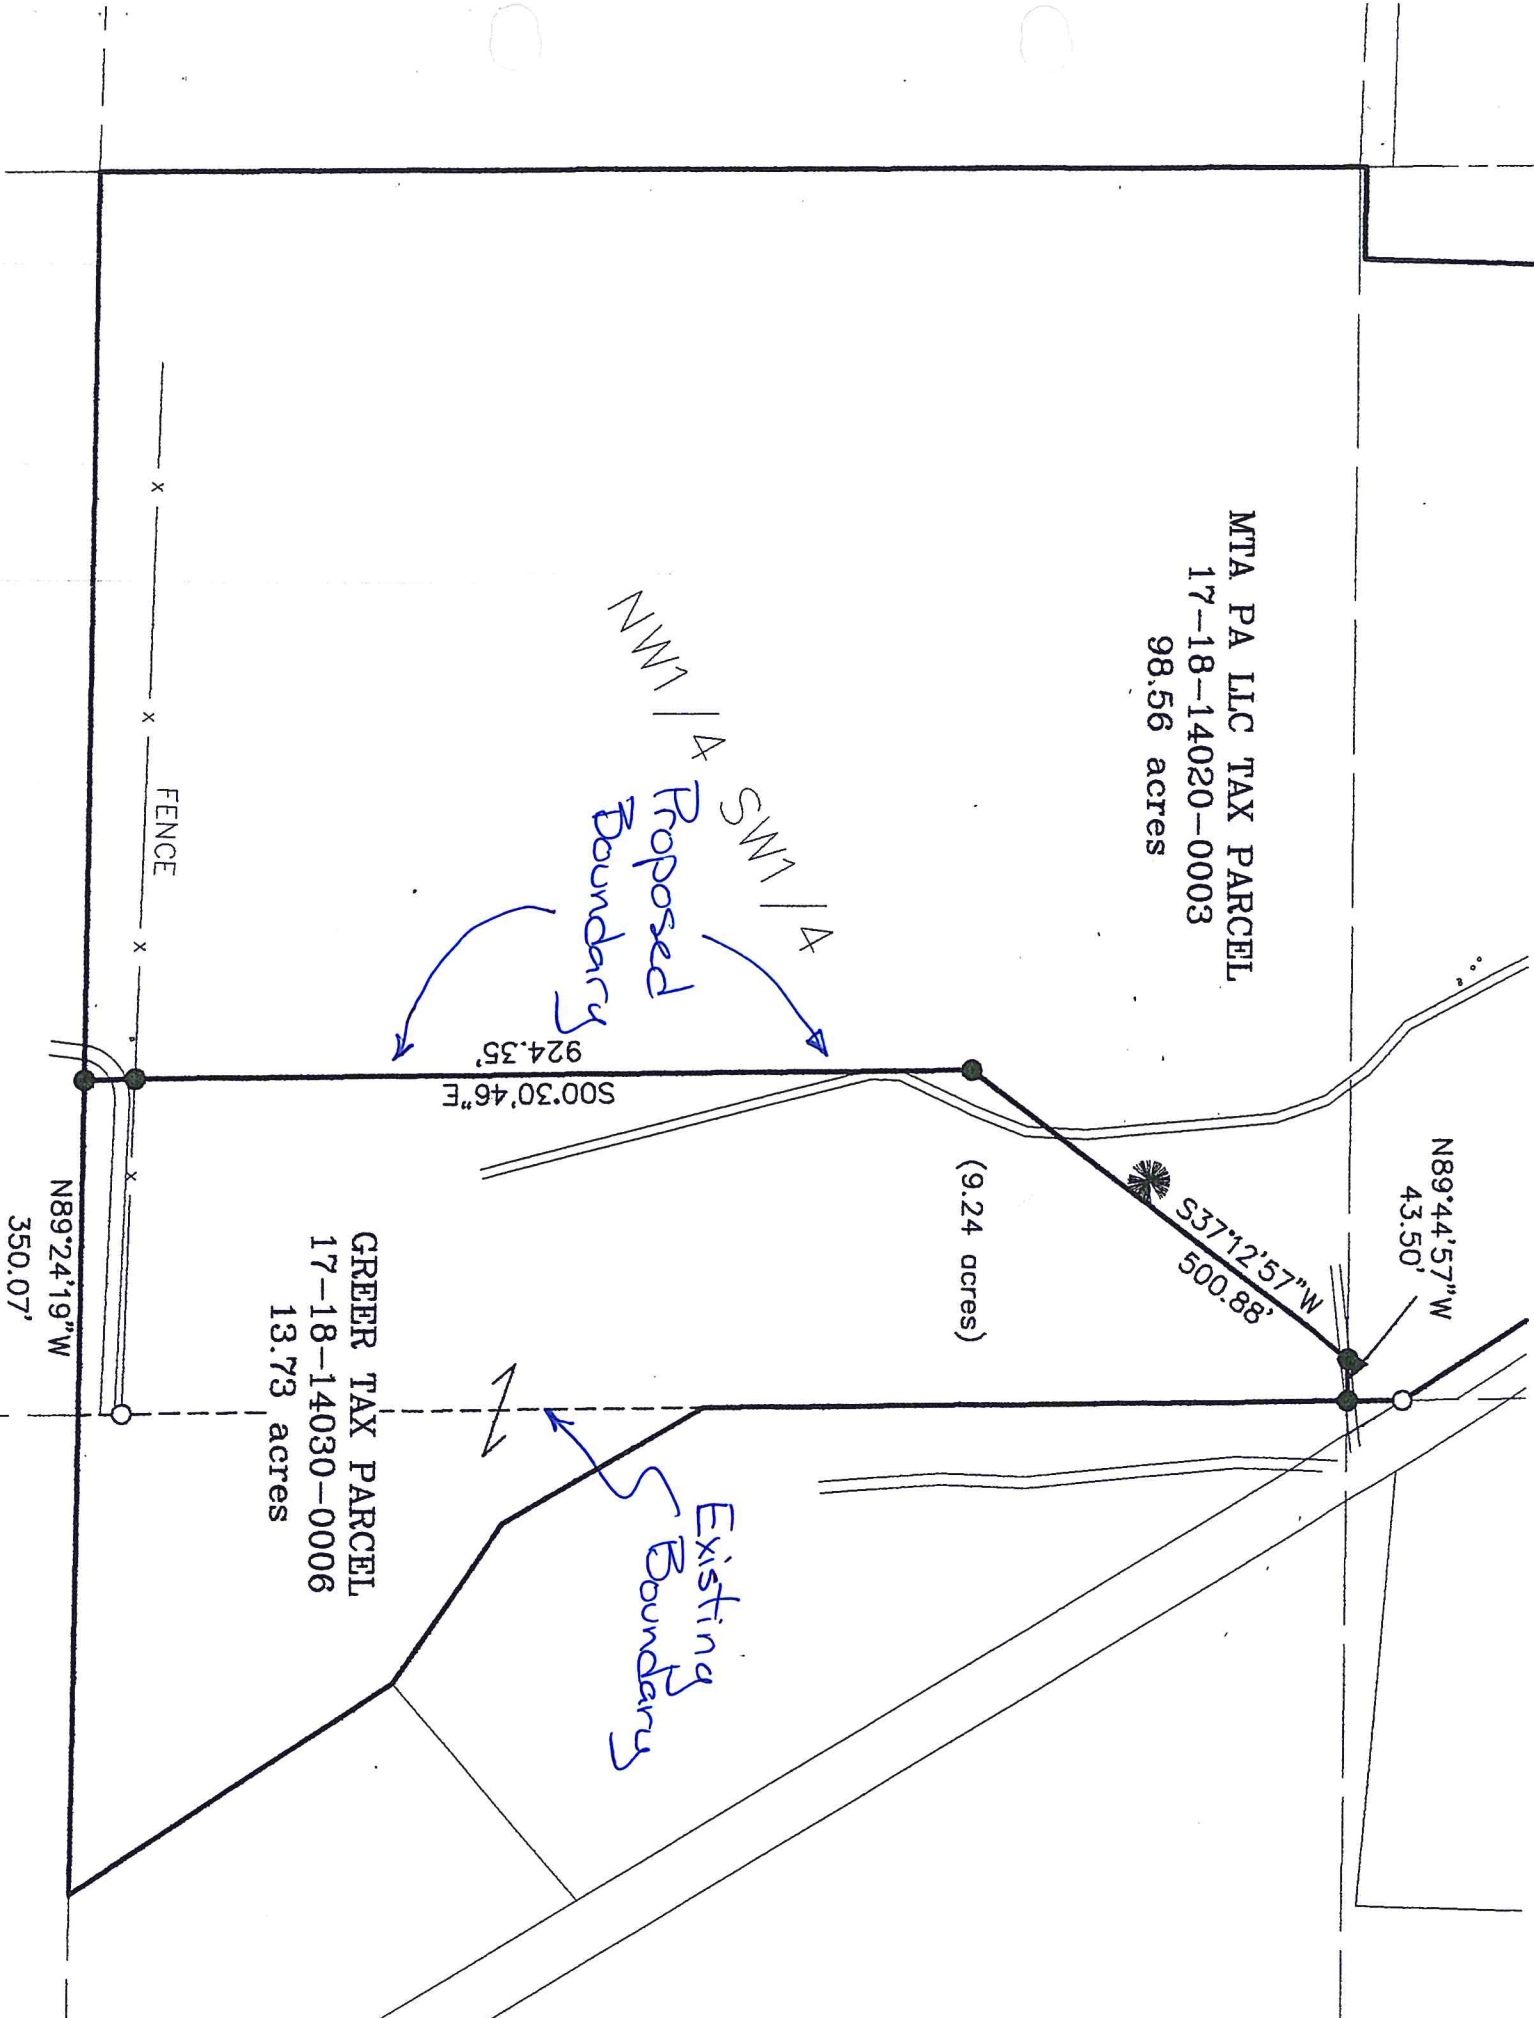

MTA-Greer

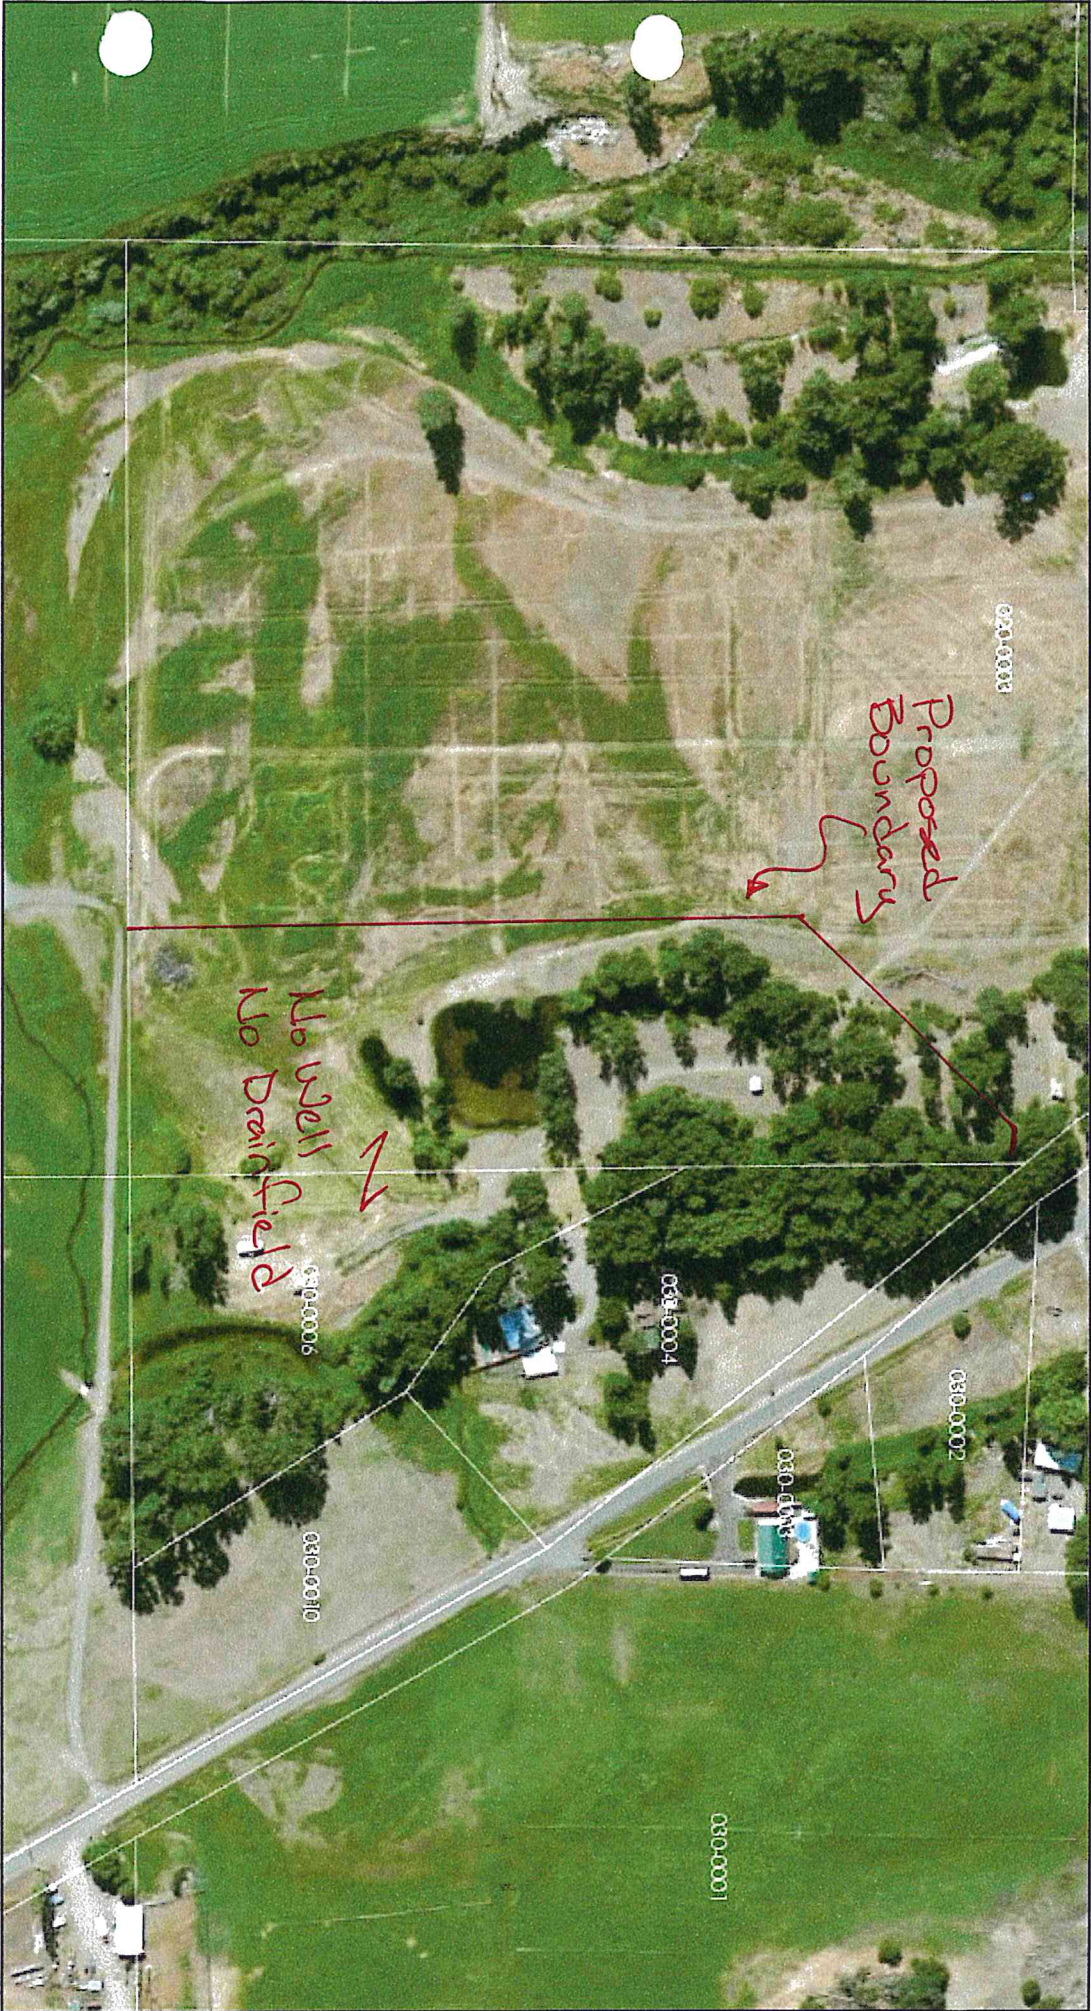

Date: 5/7/2014

Disclaimer:
Kittitas County makes every effort to produce and publish the most current and accurate information possible. No warranties, expressed or implied, are provided for the data, its use, or its interpretation. Kittitas County does not guarantee the accuracy of the material contained herein and is not responsible for any use, misuse or representations by others regarding this information or its derivatives.

1 inch = 376 feet

Relative Scale 1:4,514

