



**EXHIBIT
BOUNDARY LINE ADJUSTMENT
KITITAS CO. TAX PARCEL NUMBERS 555035 & 565035**

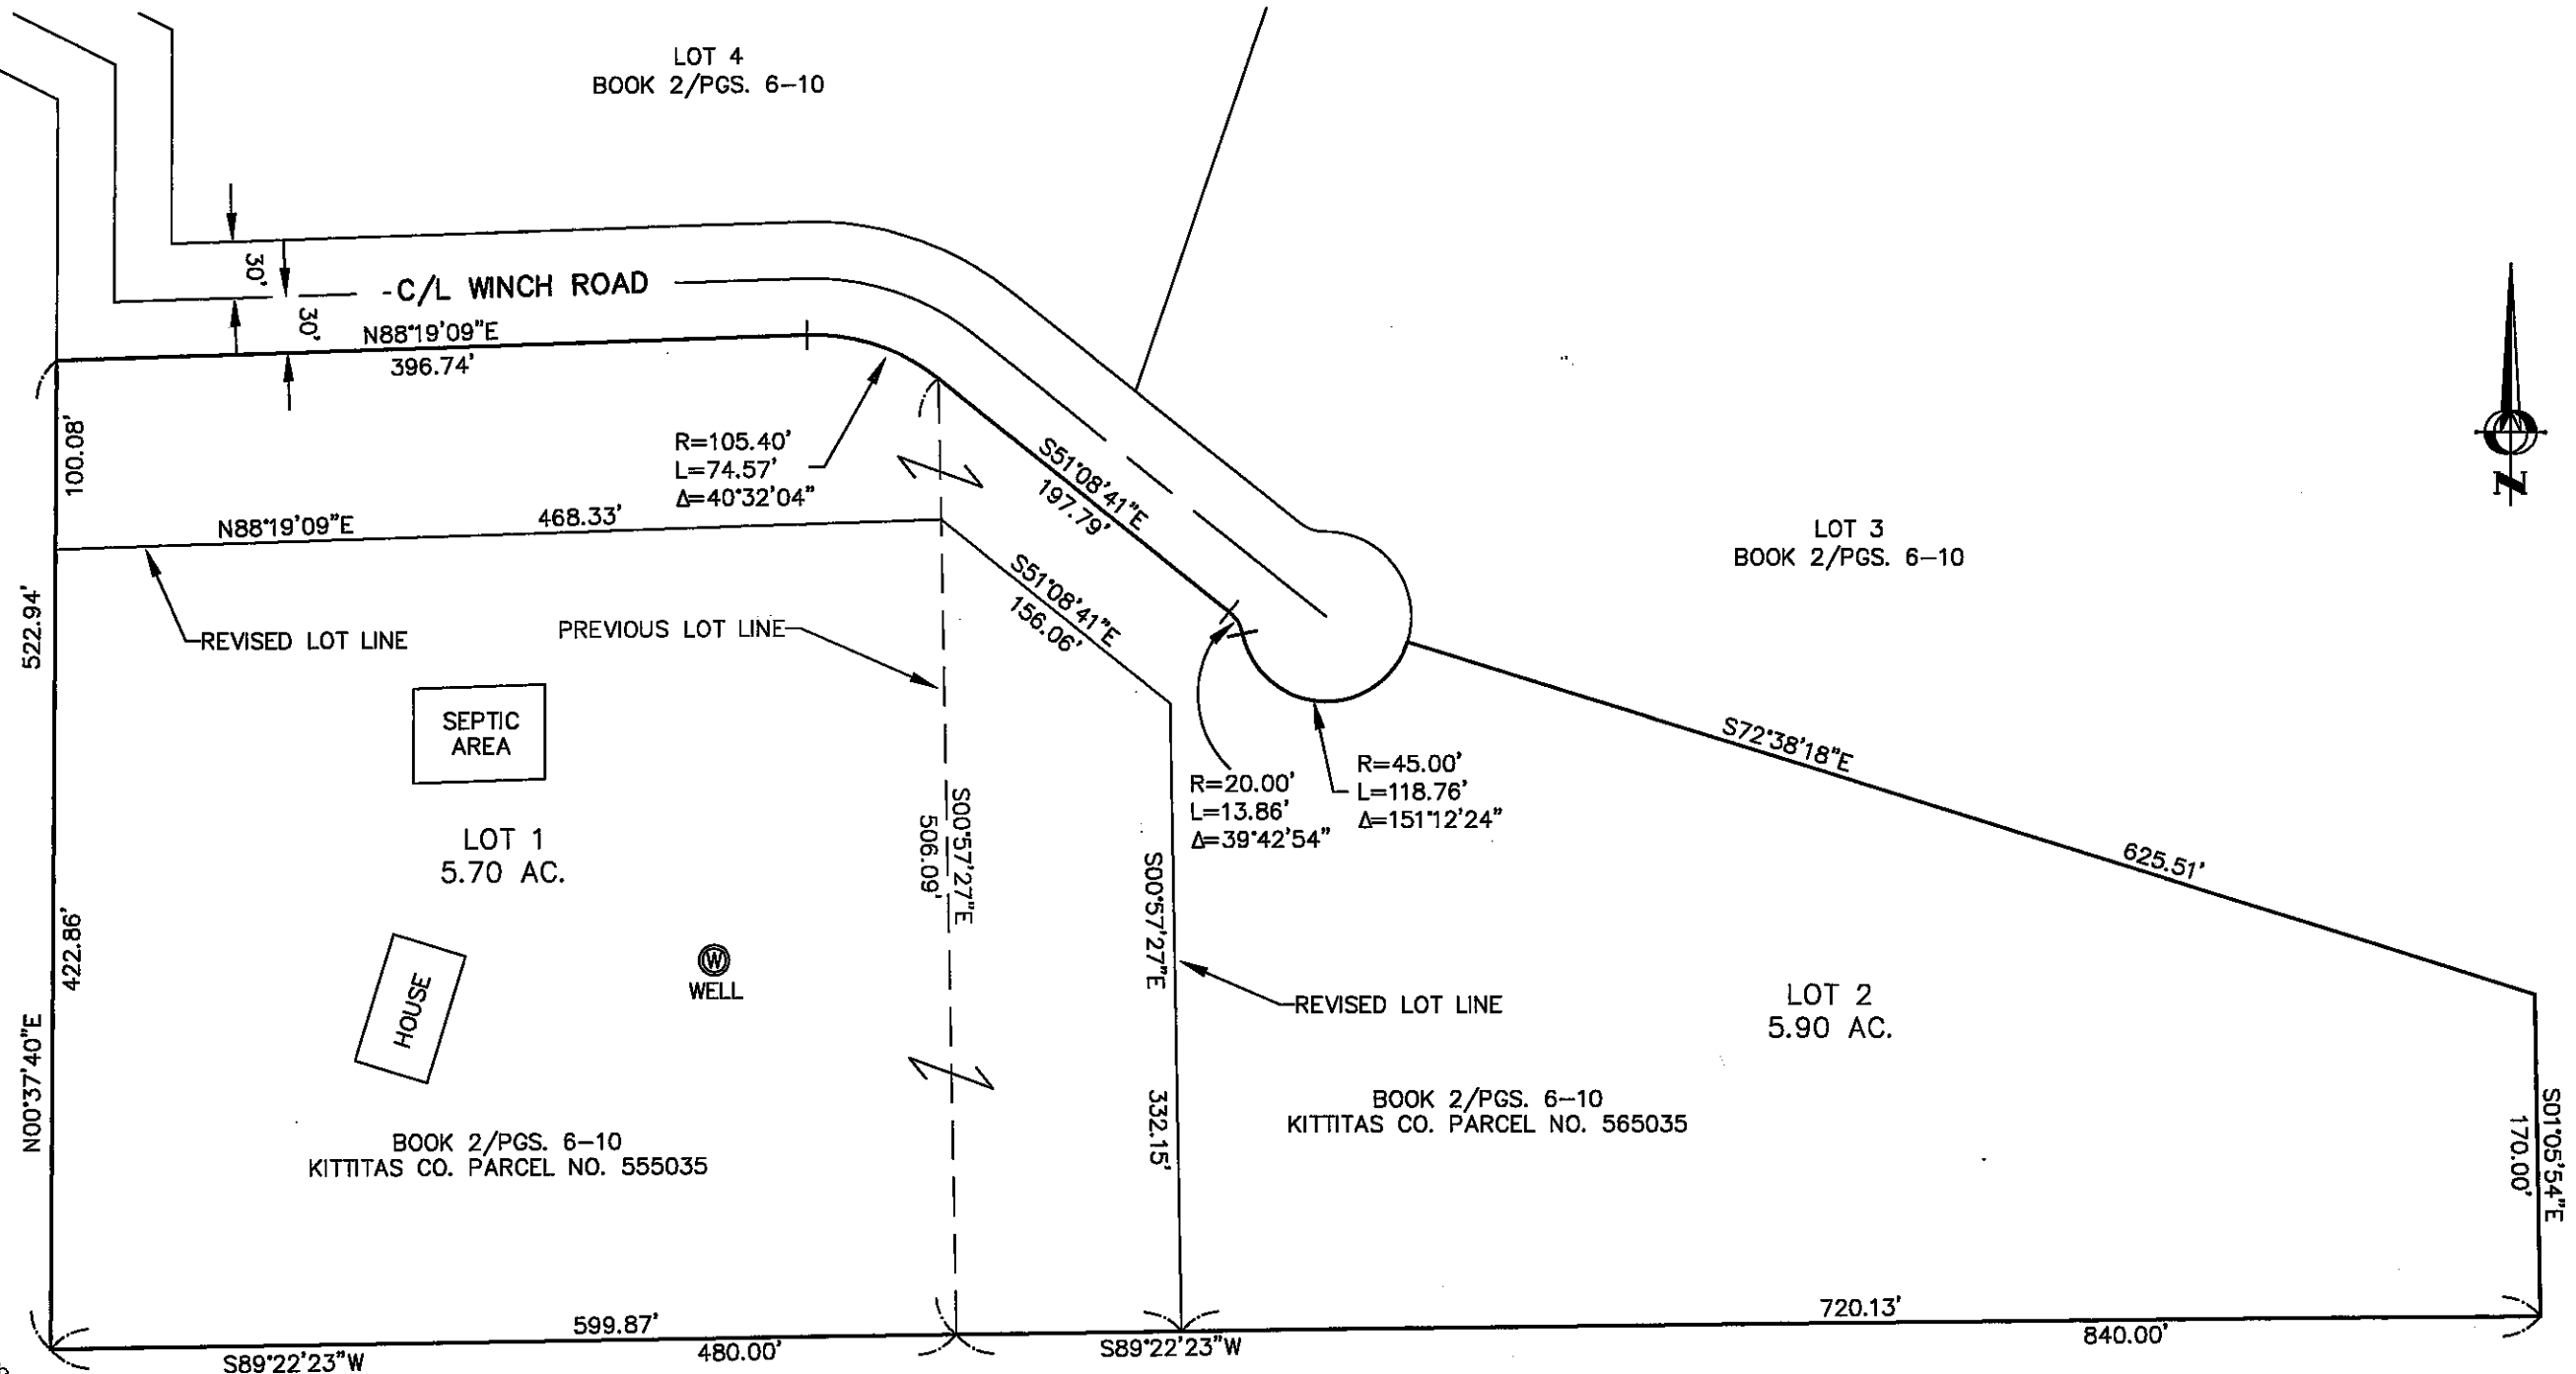

KITITAS CO.
PARCEL NO. 828536

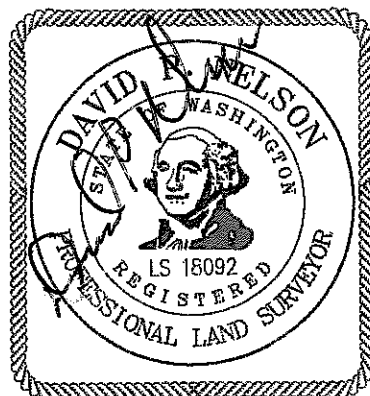

BOUNDARY LINE ADJUSTMENT EXHIBIT	PREPARED FOR CLIFF HUGHES	Encompass ENGINEERING & SURVEYING <small>Western Washington Division 165 NE Juniper Street, Suite 201 • Issaquah, WA 98027 • Phone: (425) 922-0250 • Fax: (425) 991-3055 Eastern Washington Division 108 East 2nd Street • Cle Elum, WA 98922 • Phone: (509) 674-7433 • Fax: (509) 674-7419</small>	REVISIONS	JOB NO. 08038-1	1 SHEET
				DATE 11/2014	
				SCALE 1"=100'	