

EXHIBIT
 BOUNDARY LINE ADJUSTMENT
 KITTITAS CO. TAX PARCEL NUMBERS 555035 & 565035

RECEIVED
 OCT 01 2014
 KITTITAS COUNTY
 CLS



LOT 4
 BOOK 2/PGS. 6-10

KITTITAS CO.
 PARCEL NO. 828536

LOT 1
 5.70 AC.
 BOOK 2/PGS. 6-10
 KITTITAS CO. PARCEL NO. 555035

LOT 3
 BOOK 2/PGS. 6-10

LOT 2
 5.90 AC.
 BOOK 2/PGS. 6-10
 KITTITAS CO. PARCEL NO. 565035

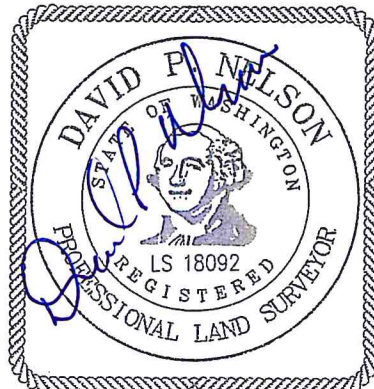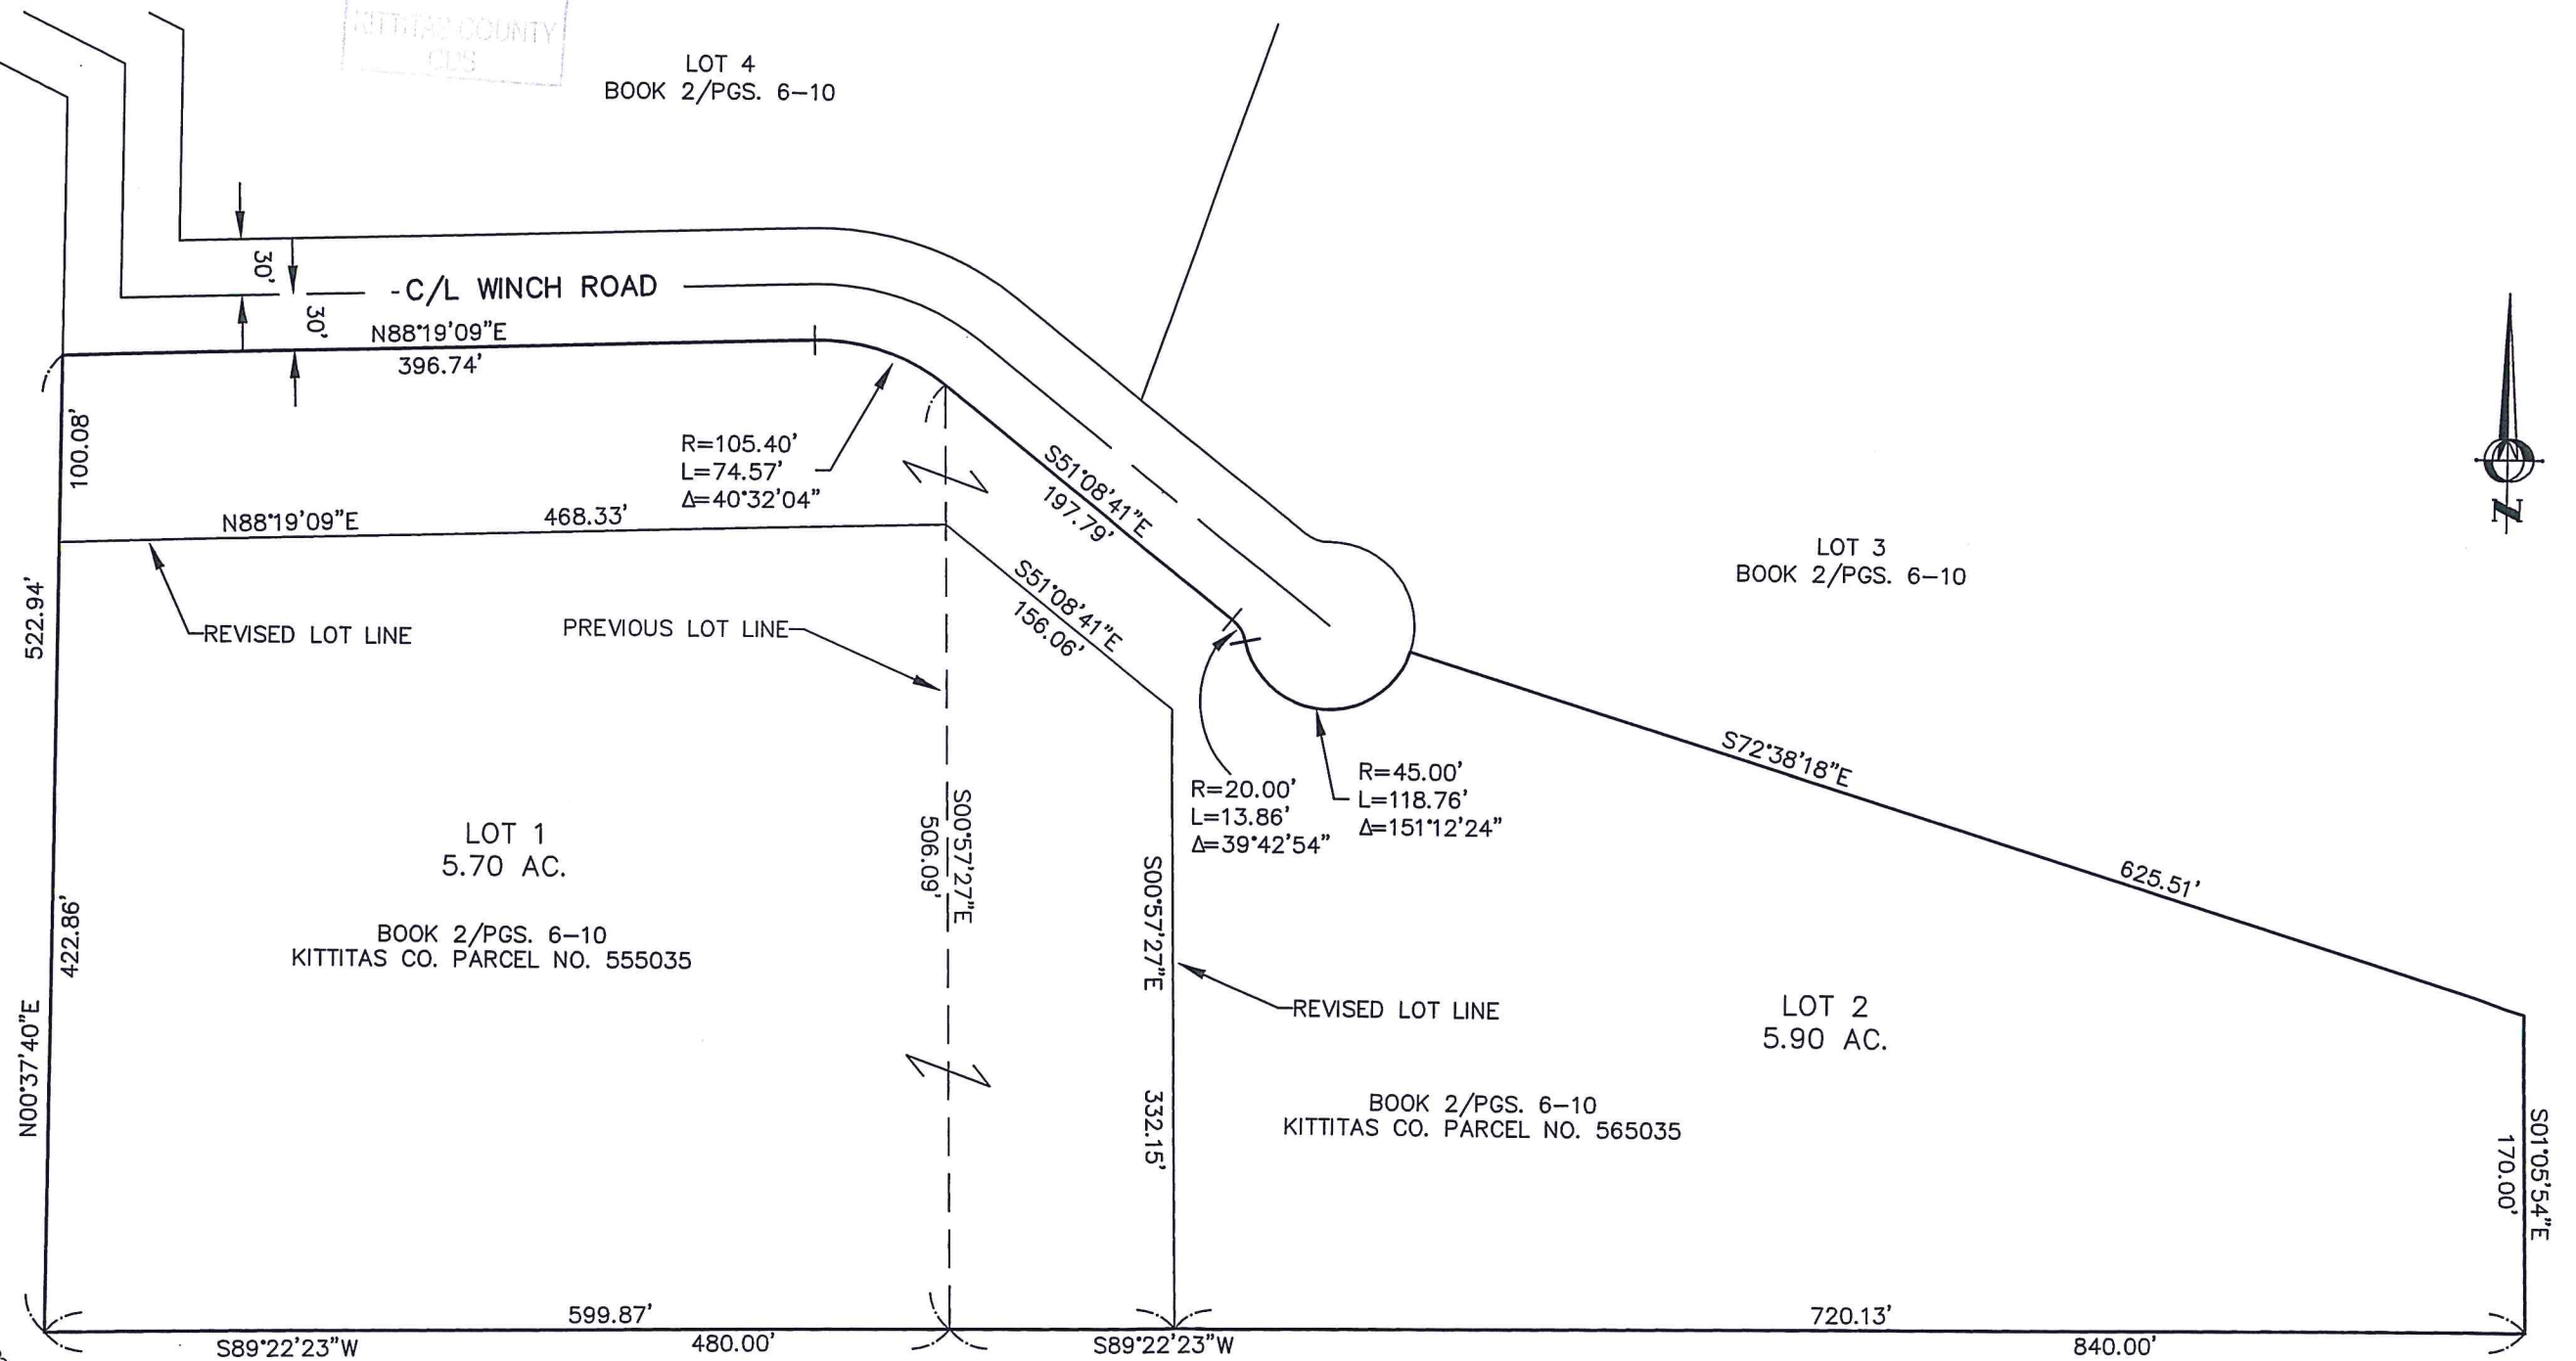

GRAPHIC SCALE



(IN FEET)
 1 inch = 100 ft.

BOUNDARY LINE ADJUSTMENT EXHIBIT	PREPARED FOR CLIFF HUGHES	Encompass ENGINEERING & SURVEYING <small>Western Washington Division 165 NE Juniper Street, Suite 201 • Issaquah, WA 98027 • Phone: (425) 392-0250 • Fax: (425) 391-3055 Eastern Washington Division 108 East 2nd Street • Cle Elum, WA 98922 • Phone: (509) 674-7433 • Fax: (509) 674-7419</small>	REVISIONS	JOB NO. 08038-1	1 SHEET
				DATE 10/2014	
				SCALE 1"=100'	