


Dustin Wallace
B.L.A.


N ↑

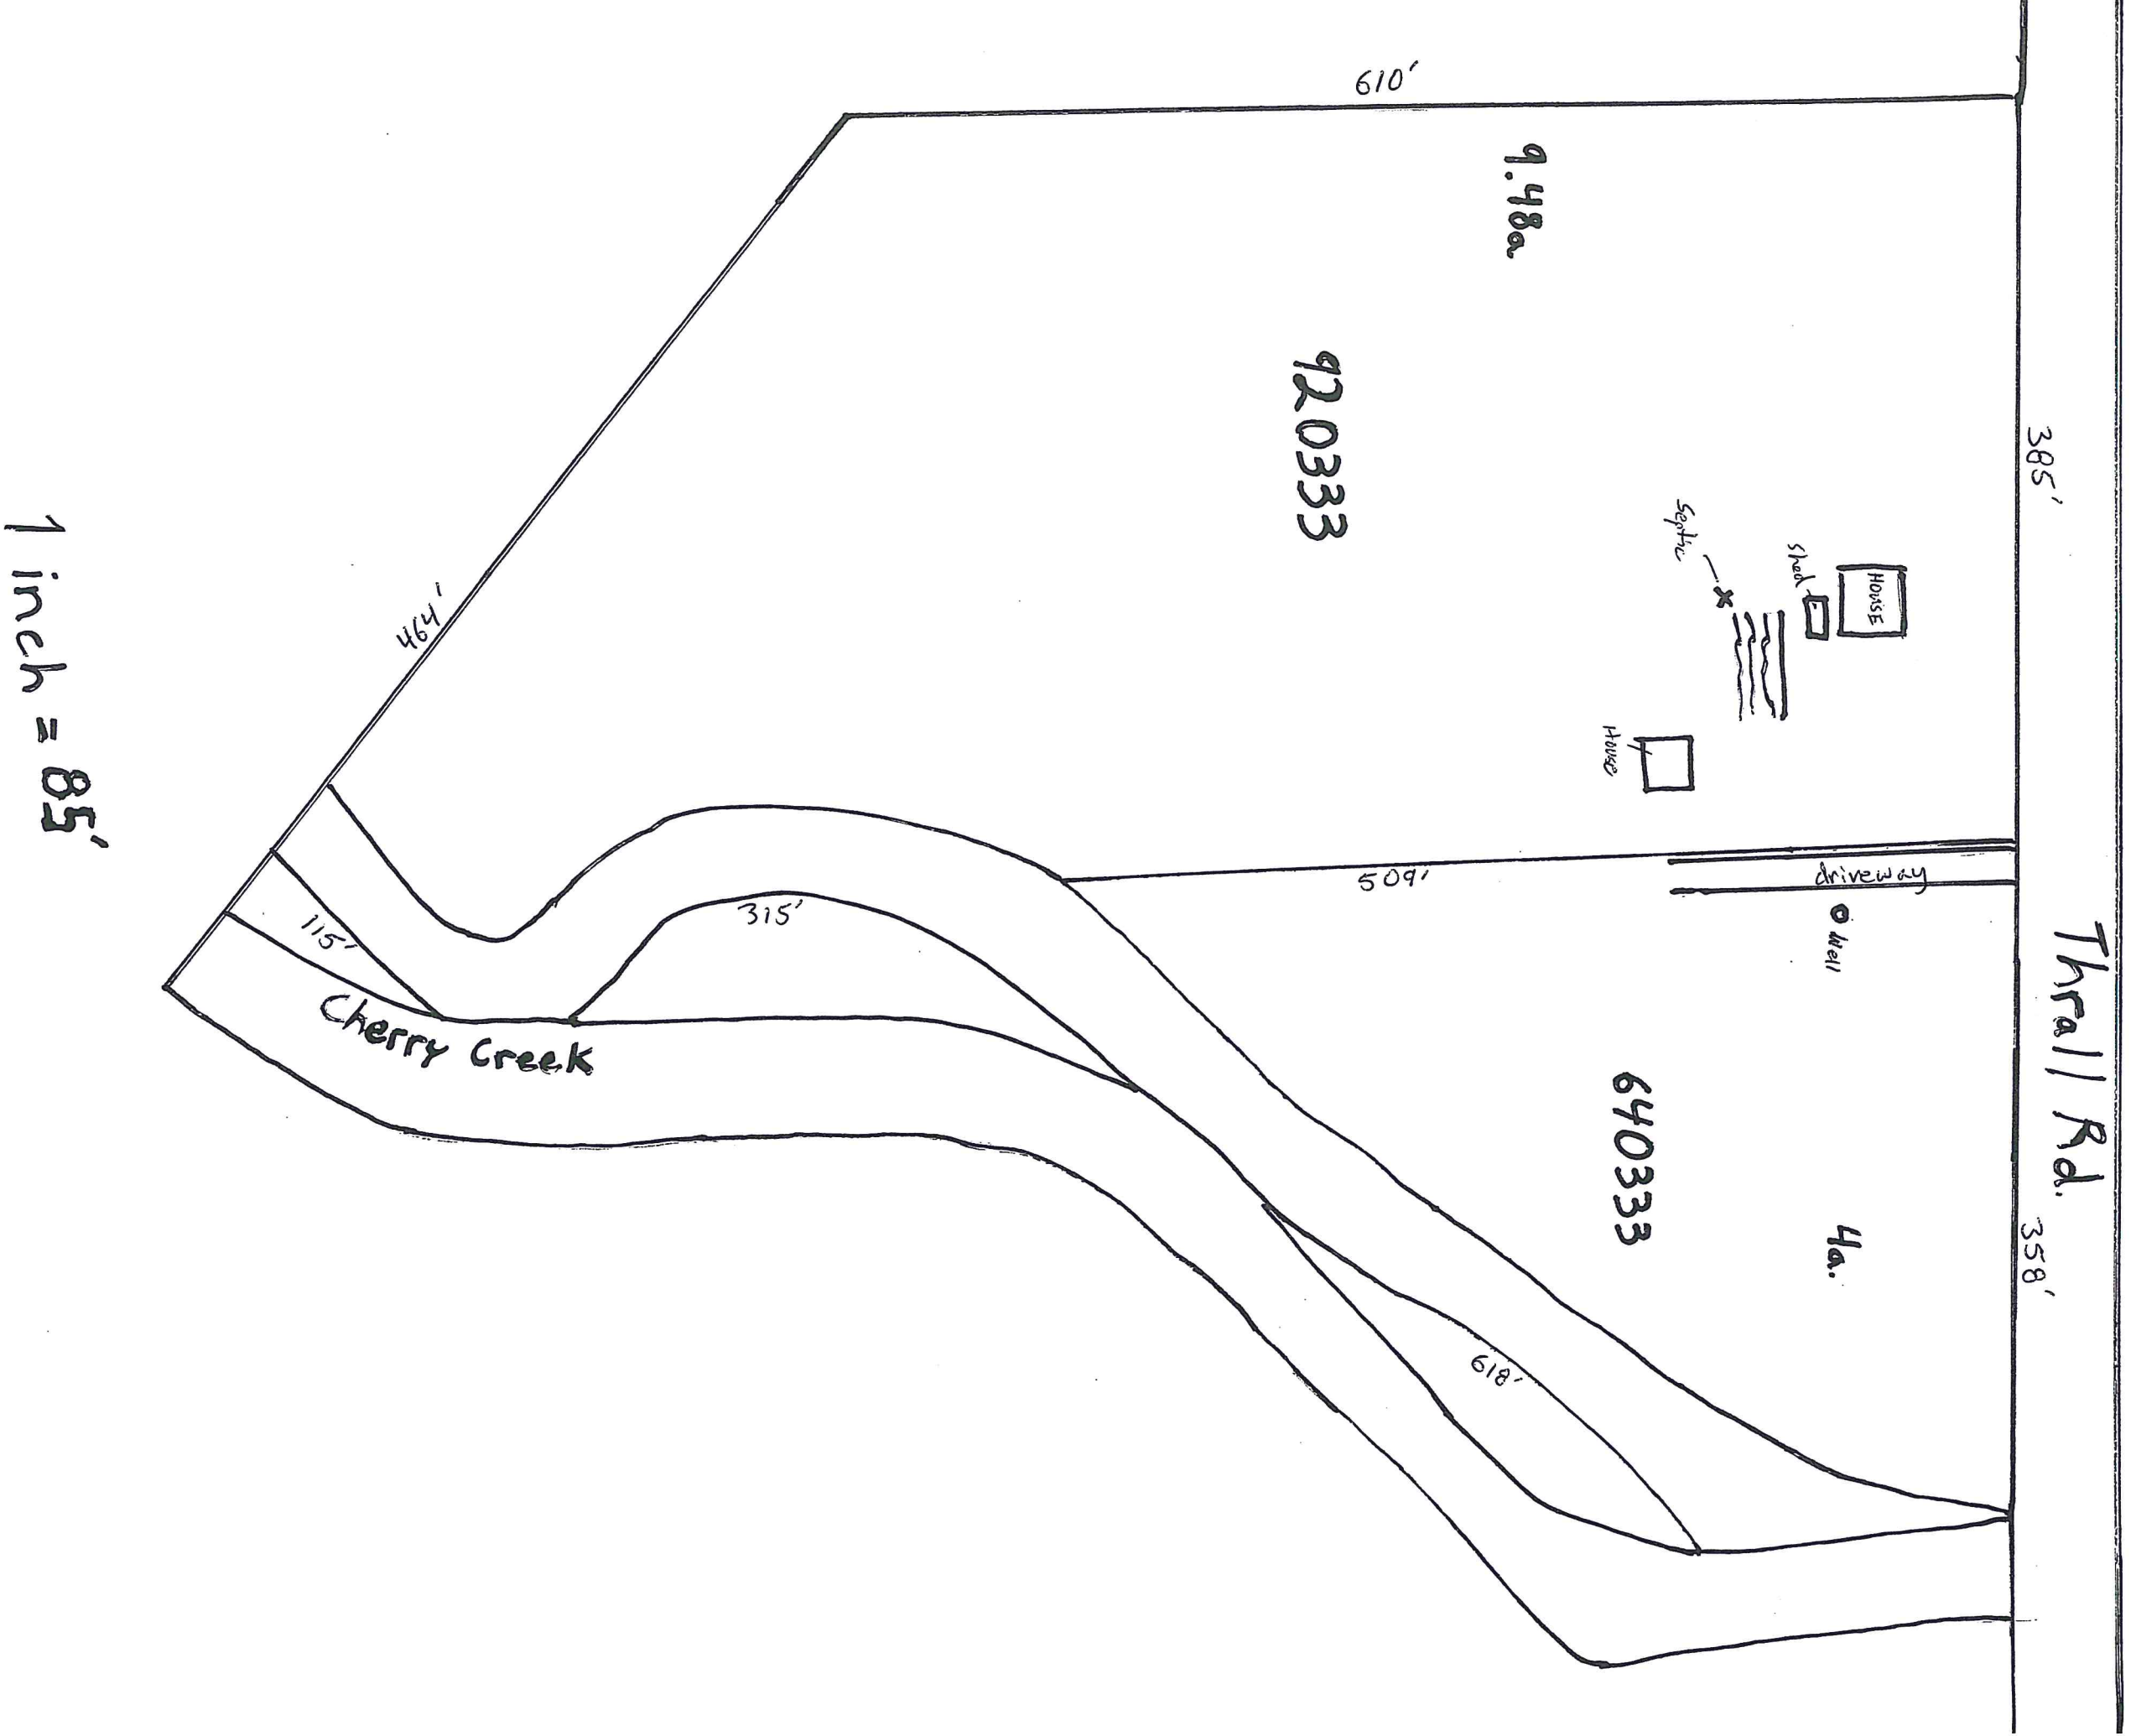

1 inch = 85'

Dustin Wallace
B.L.A.

N ↑

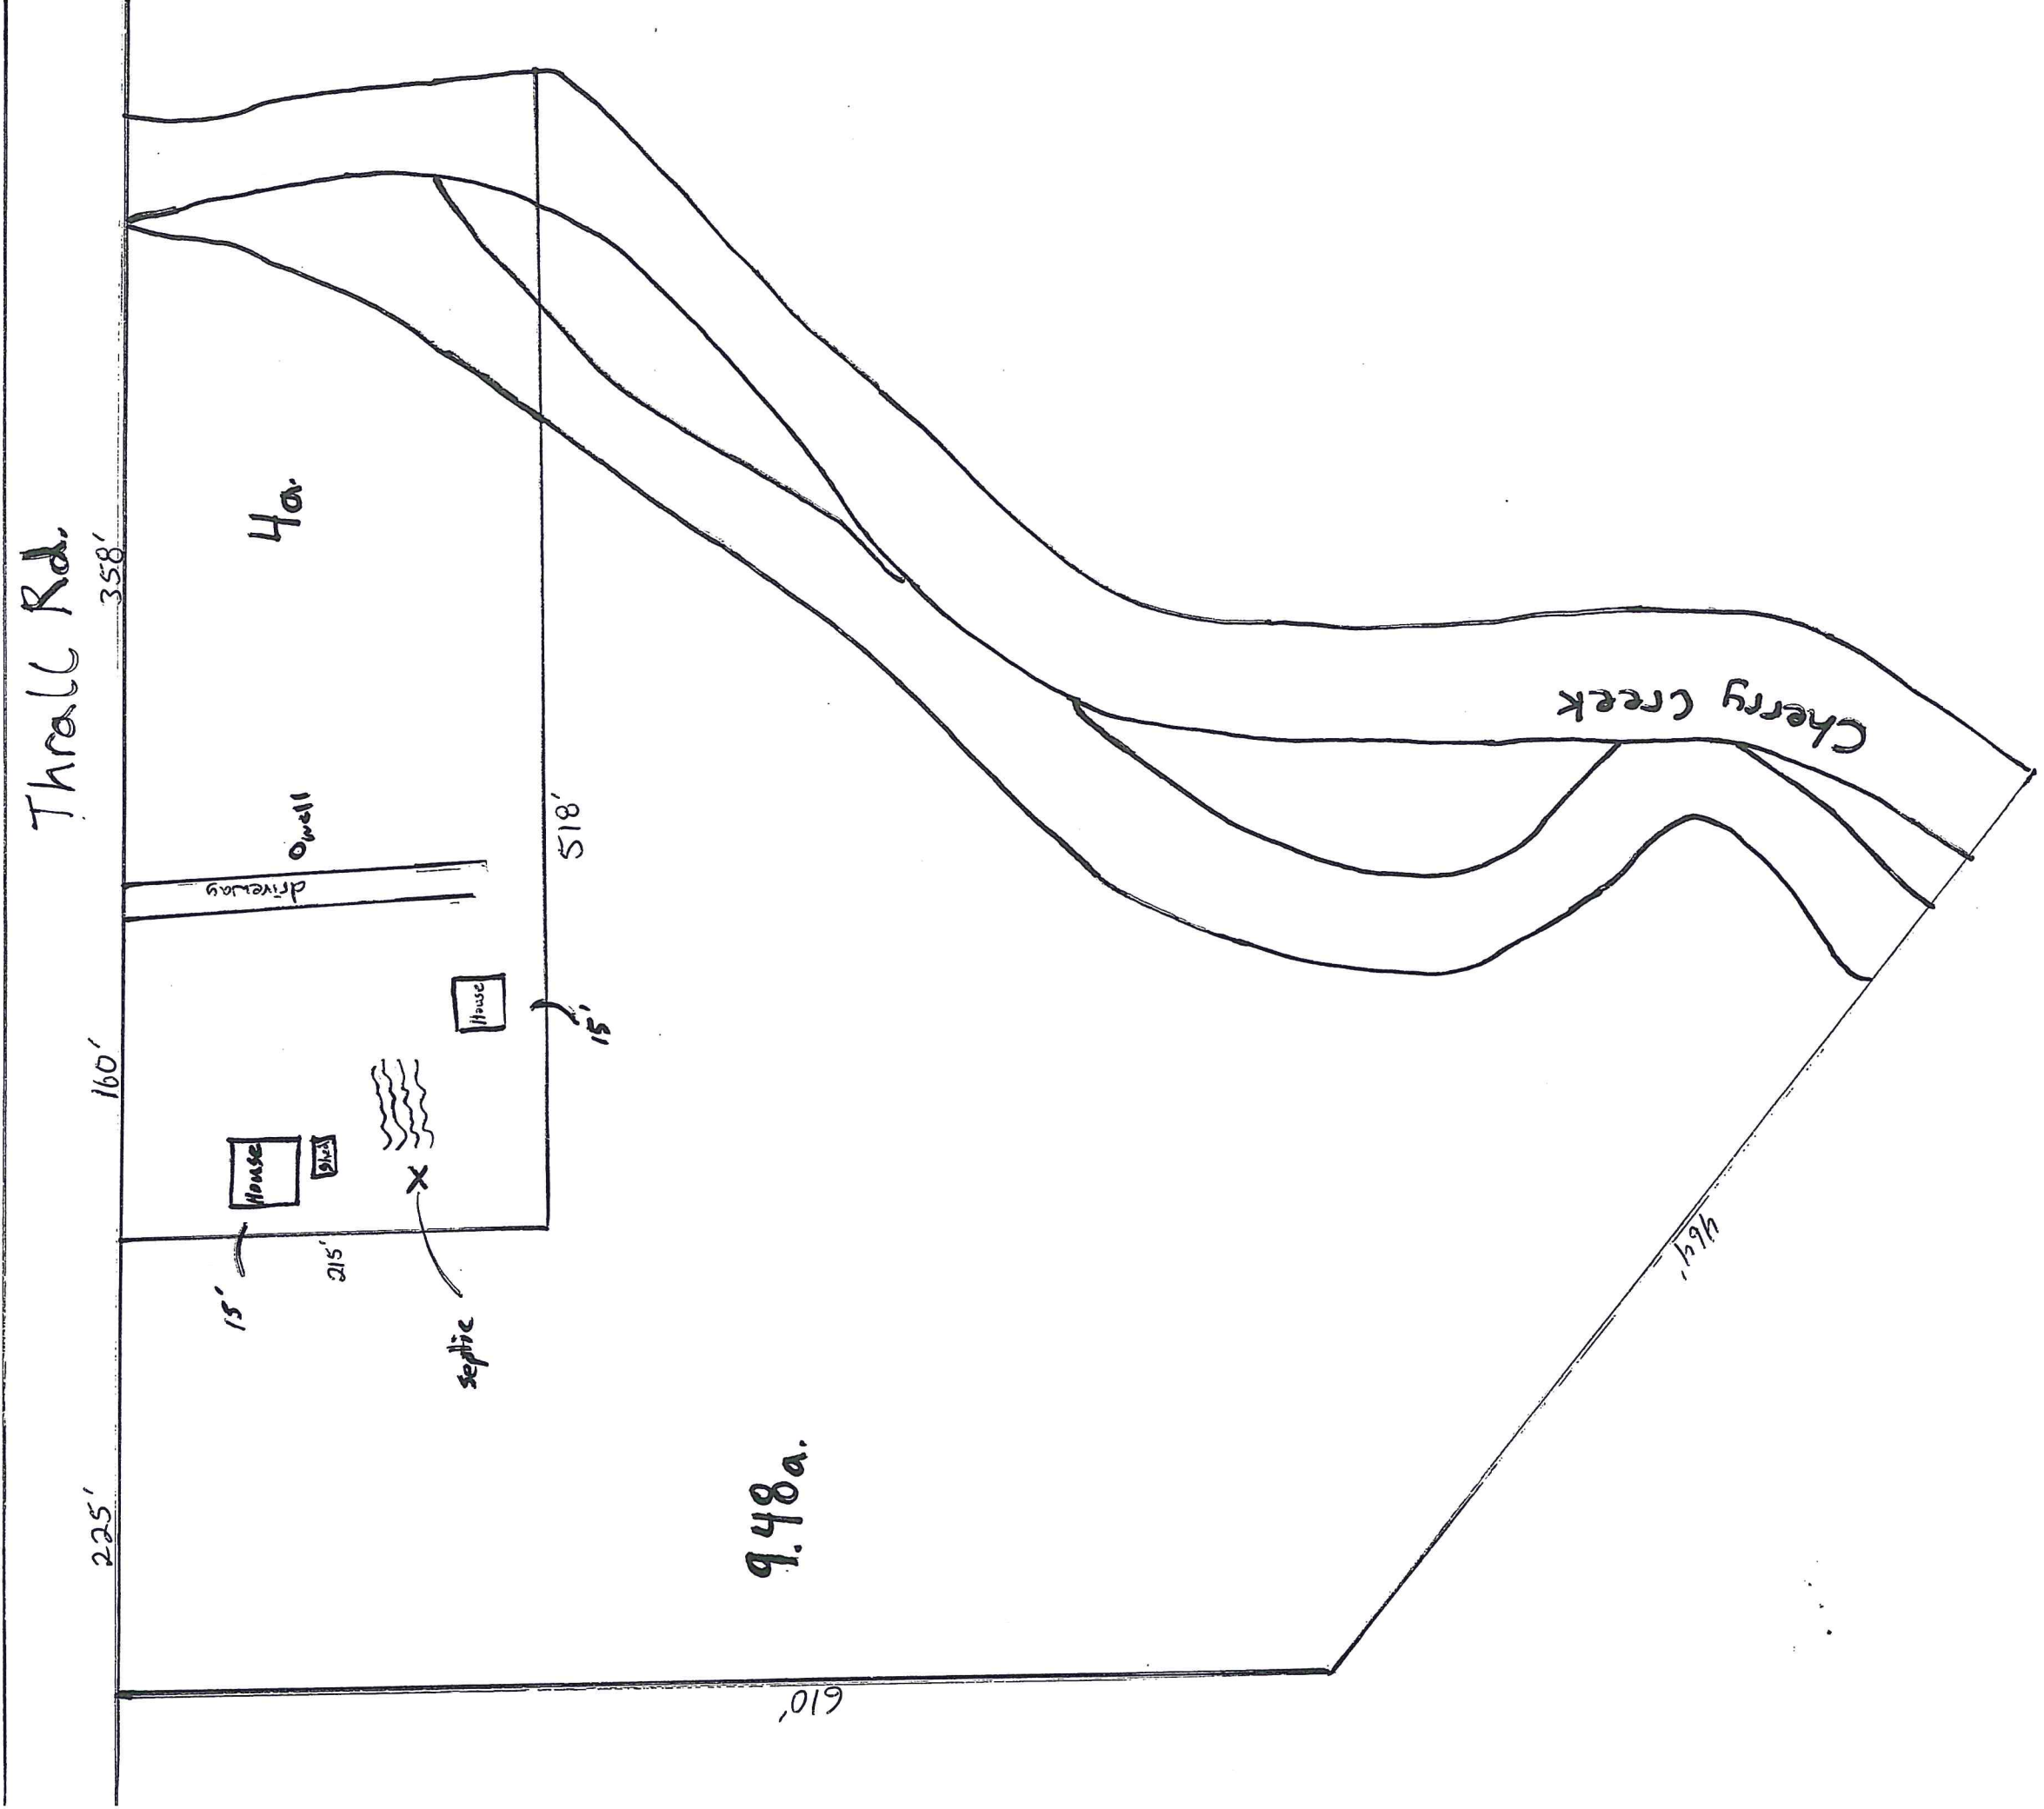

1 inch = 85'