


NILES BLA 7-18-19

Proposed

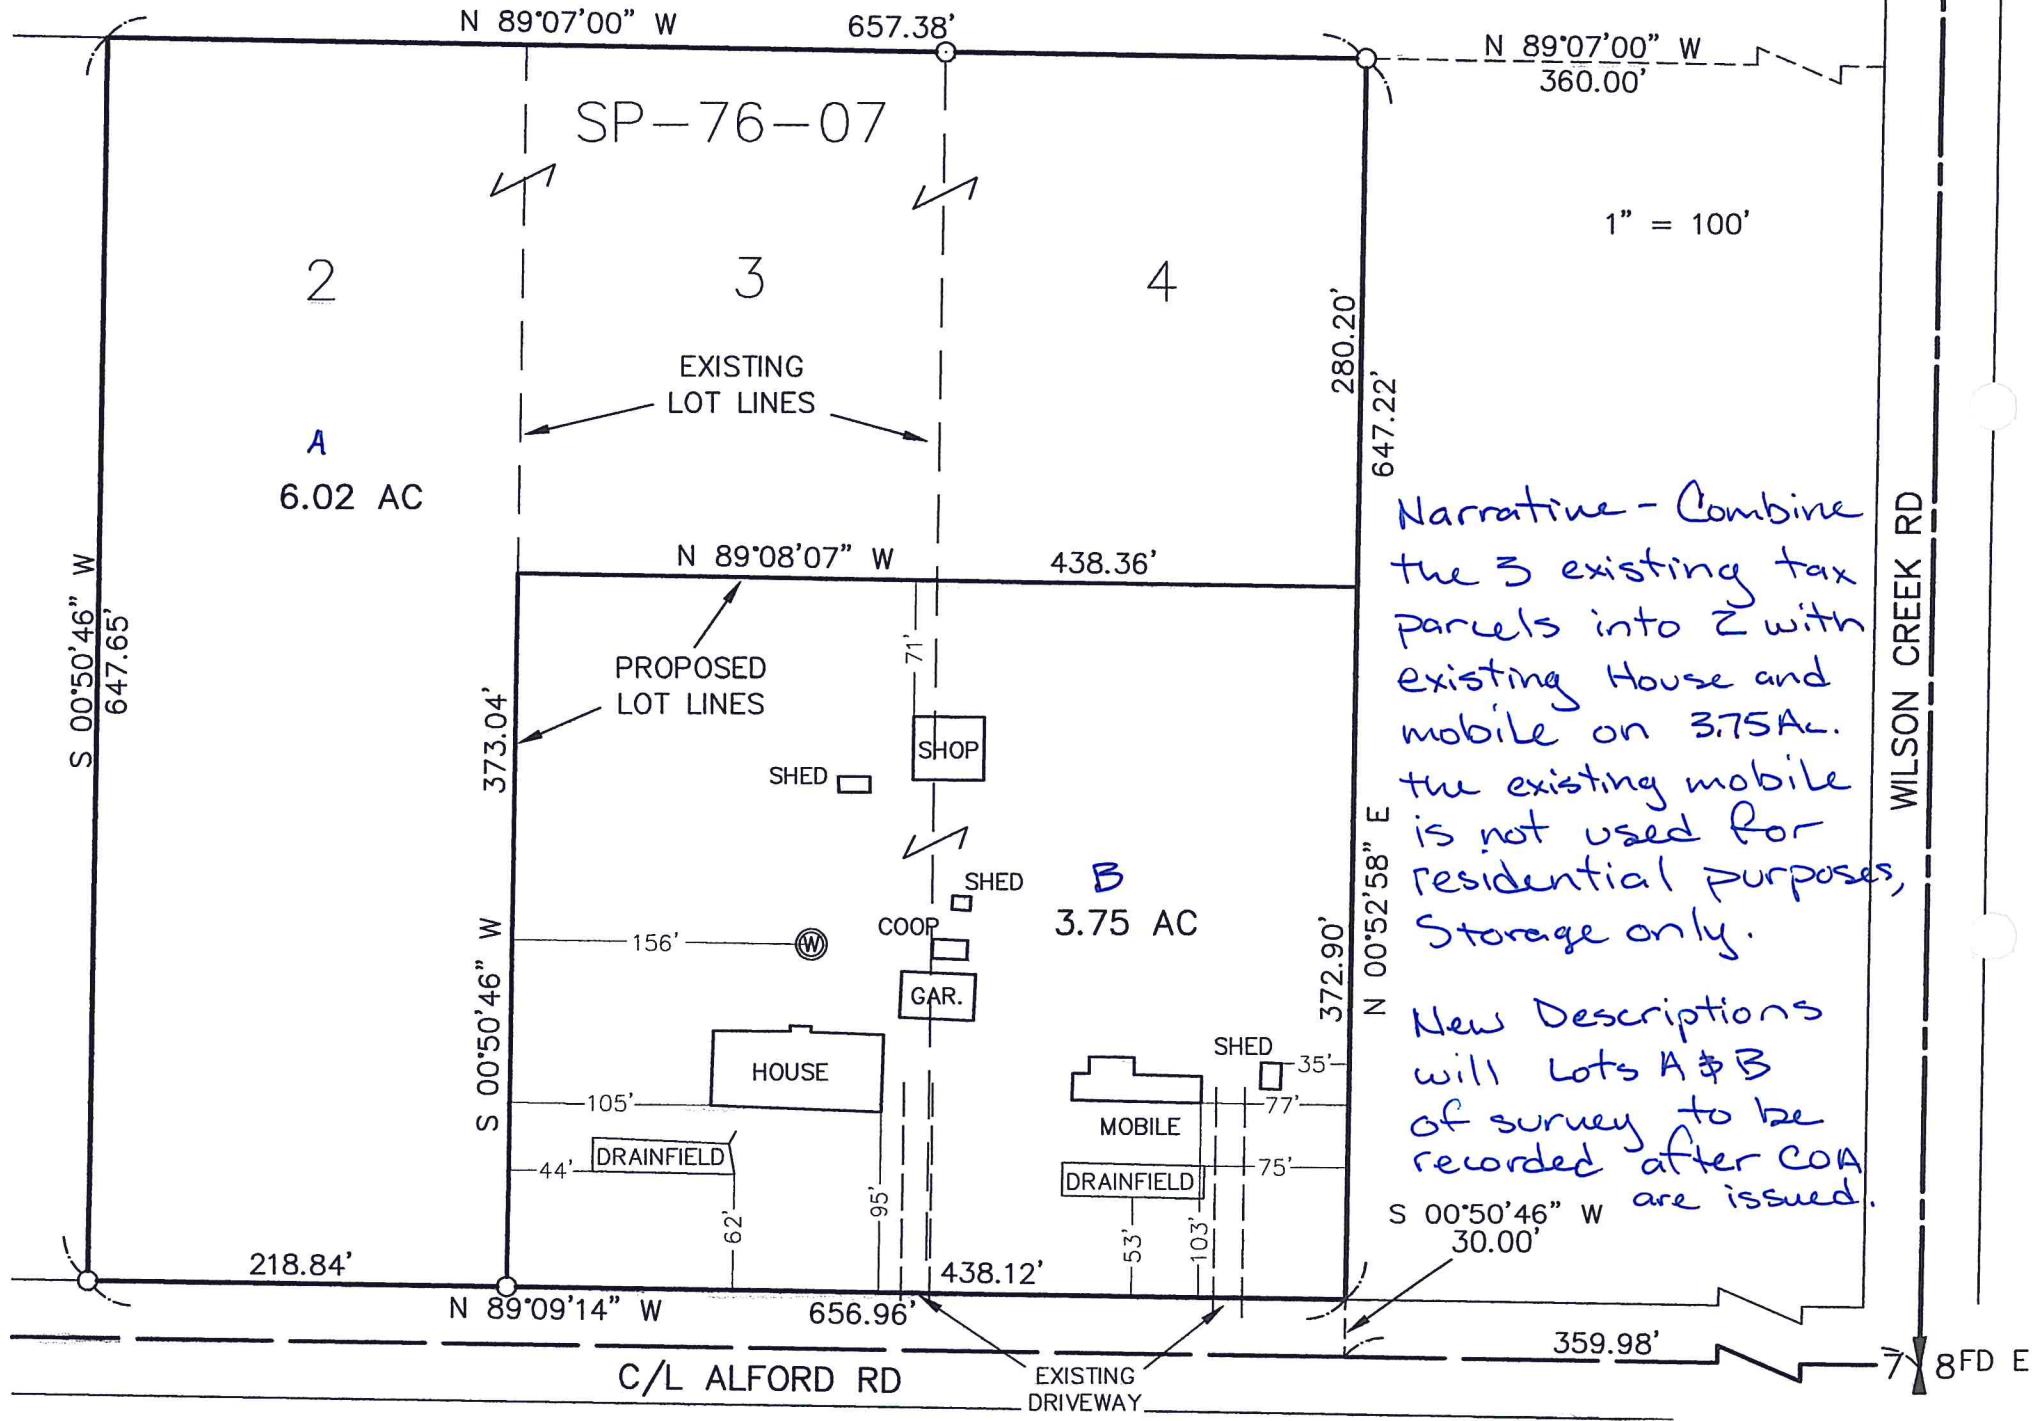

A  
6.02 AC

B  
3.75 AC

SP-76-07

1" = 100'

Narrative - Combine the 3 existing tax parcels into 2 with existing House and mobile on 3.75 AC. the existing mobile is not used for residential purposes, Storage only.

New Descriptions will Lots A & B of survey to be recorded after COA are issued.

WILSON CREEK RD

C/L ALFORD RD

8FD E