
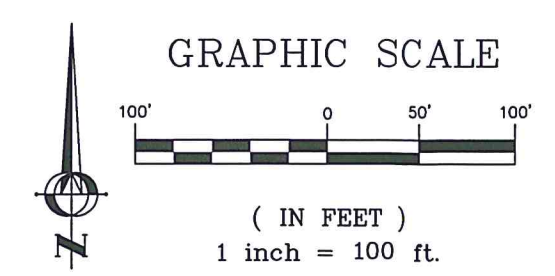


**EXHIBIT  
BOUNDARY LINE ADJUSTMENT  
LOT 1 AND LOT 2  
SCHMAUS NO. 4 PLAT - P-07-55**

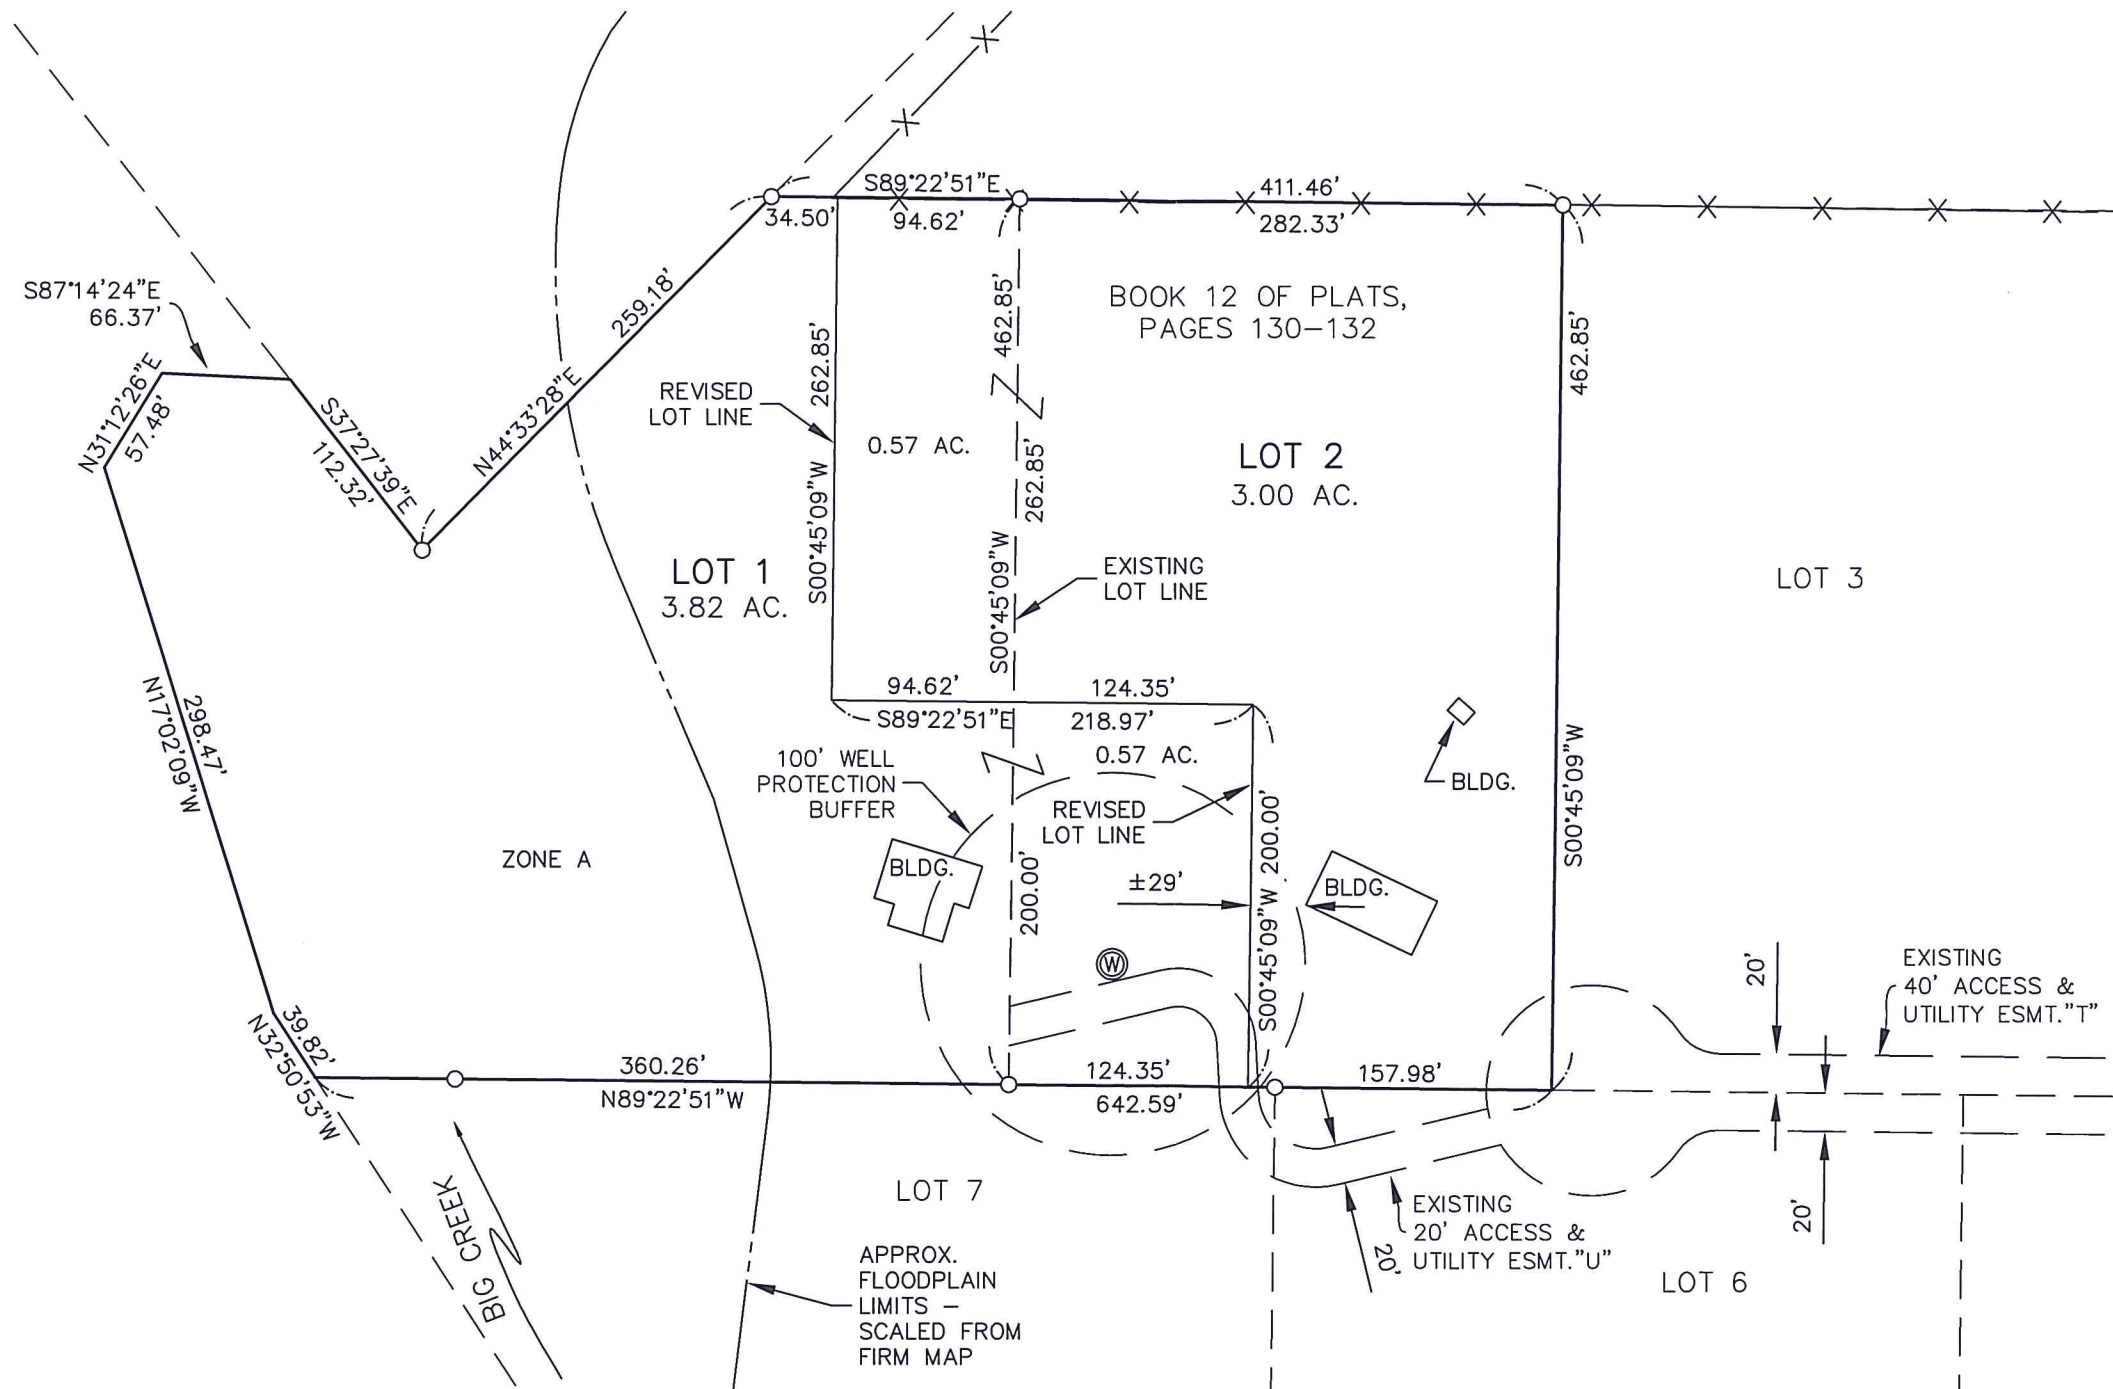

<b>BOUNDARY LINE ADJUSTMENT EXHIBIT</b>	<b>PREPARED FOR ROBIN A SCHMAUS</b>	<b>Encompass</b> ENGINEERING & SURVEYING <small>Western Washington Division 145 NE Juniper Street, Suite 201 • Bellingham, WA 98227 • Phone: (425) 392-4250 • Fax: (425) 391-3055 Eastern Washington Division 407 Southwater Blvd • Cle Elum, WA 98922 • Phone: (509) 674-7433 • Fax: (509) 674-7419</small>	<b>REVISIONS</b>	<b>JOB NO.</b> 07074	<b>1</b> <b>SHEET</b>
				<b>DATE</b> 10/2017	
				<b>SCALE</b> 1"=100'	