


# BLA EXHIBIT

SCALE: 1" = 200'

LINE TABLE		
LINE #	DIRECTION	DISTANCE
L1	S 79°21'45" W	8.92'
L2	S 42°34'03" W	50.54'
L3	N 87°58'38" W	68.31'
L4	S 44°35'32" W	75.30'

CURVE TABLE			
CURVE #	RADIUS	LENGTH	DELTA
C1	385.00'	42.92'	6°23'14"
C2	120.00'	63.69'	30°24'29"
C3	70.00'	60.42'	49°27'20"
C4	165.00'	136.59'	47°25'50"
C5	790.00'	114.62'	8°18'47"

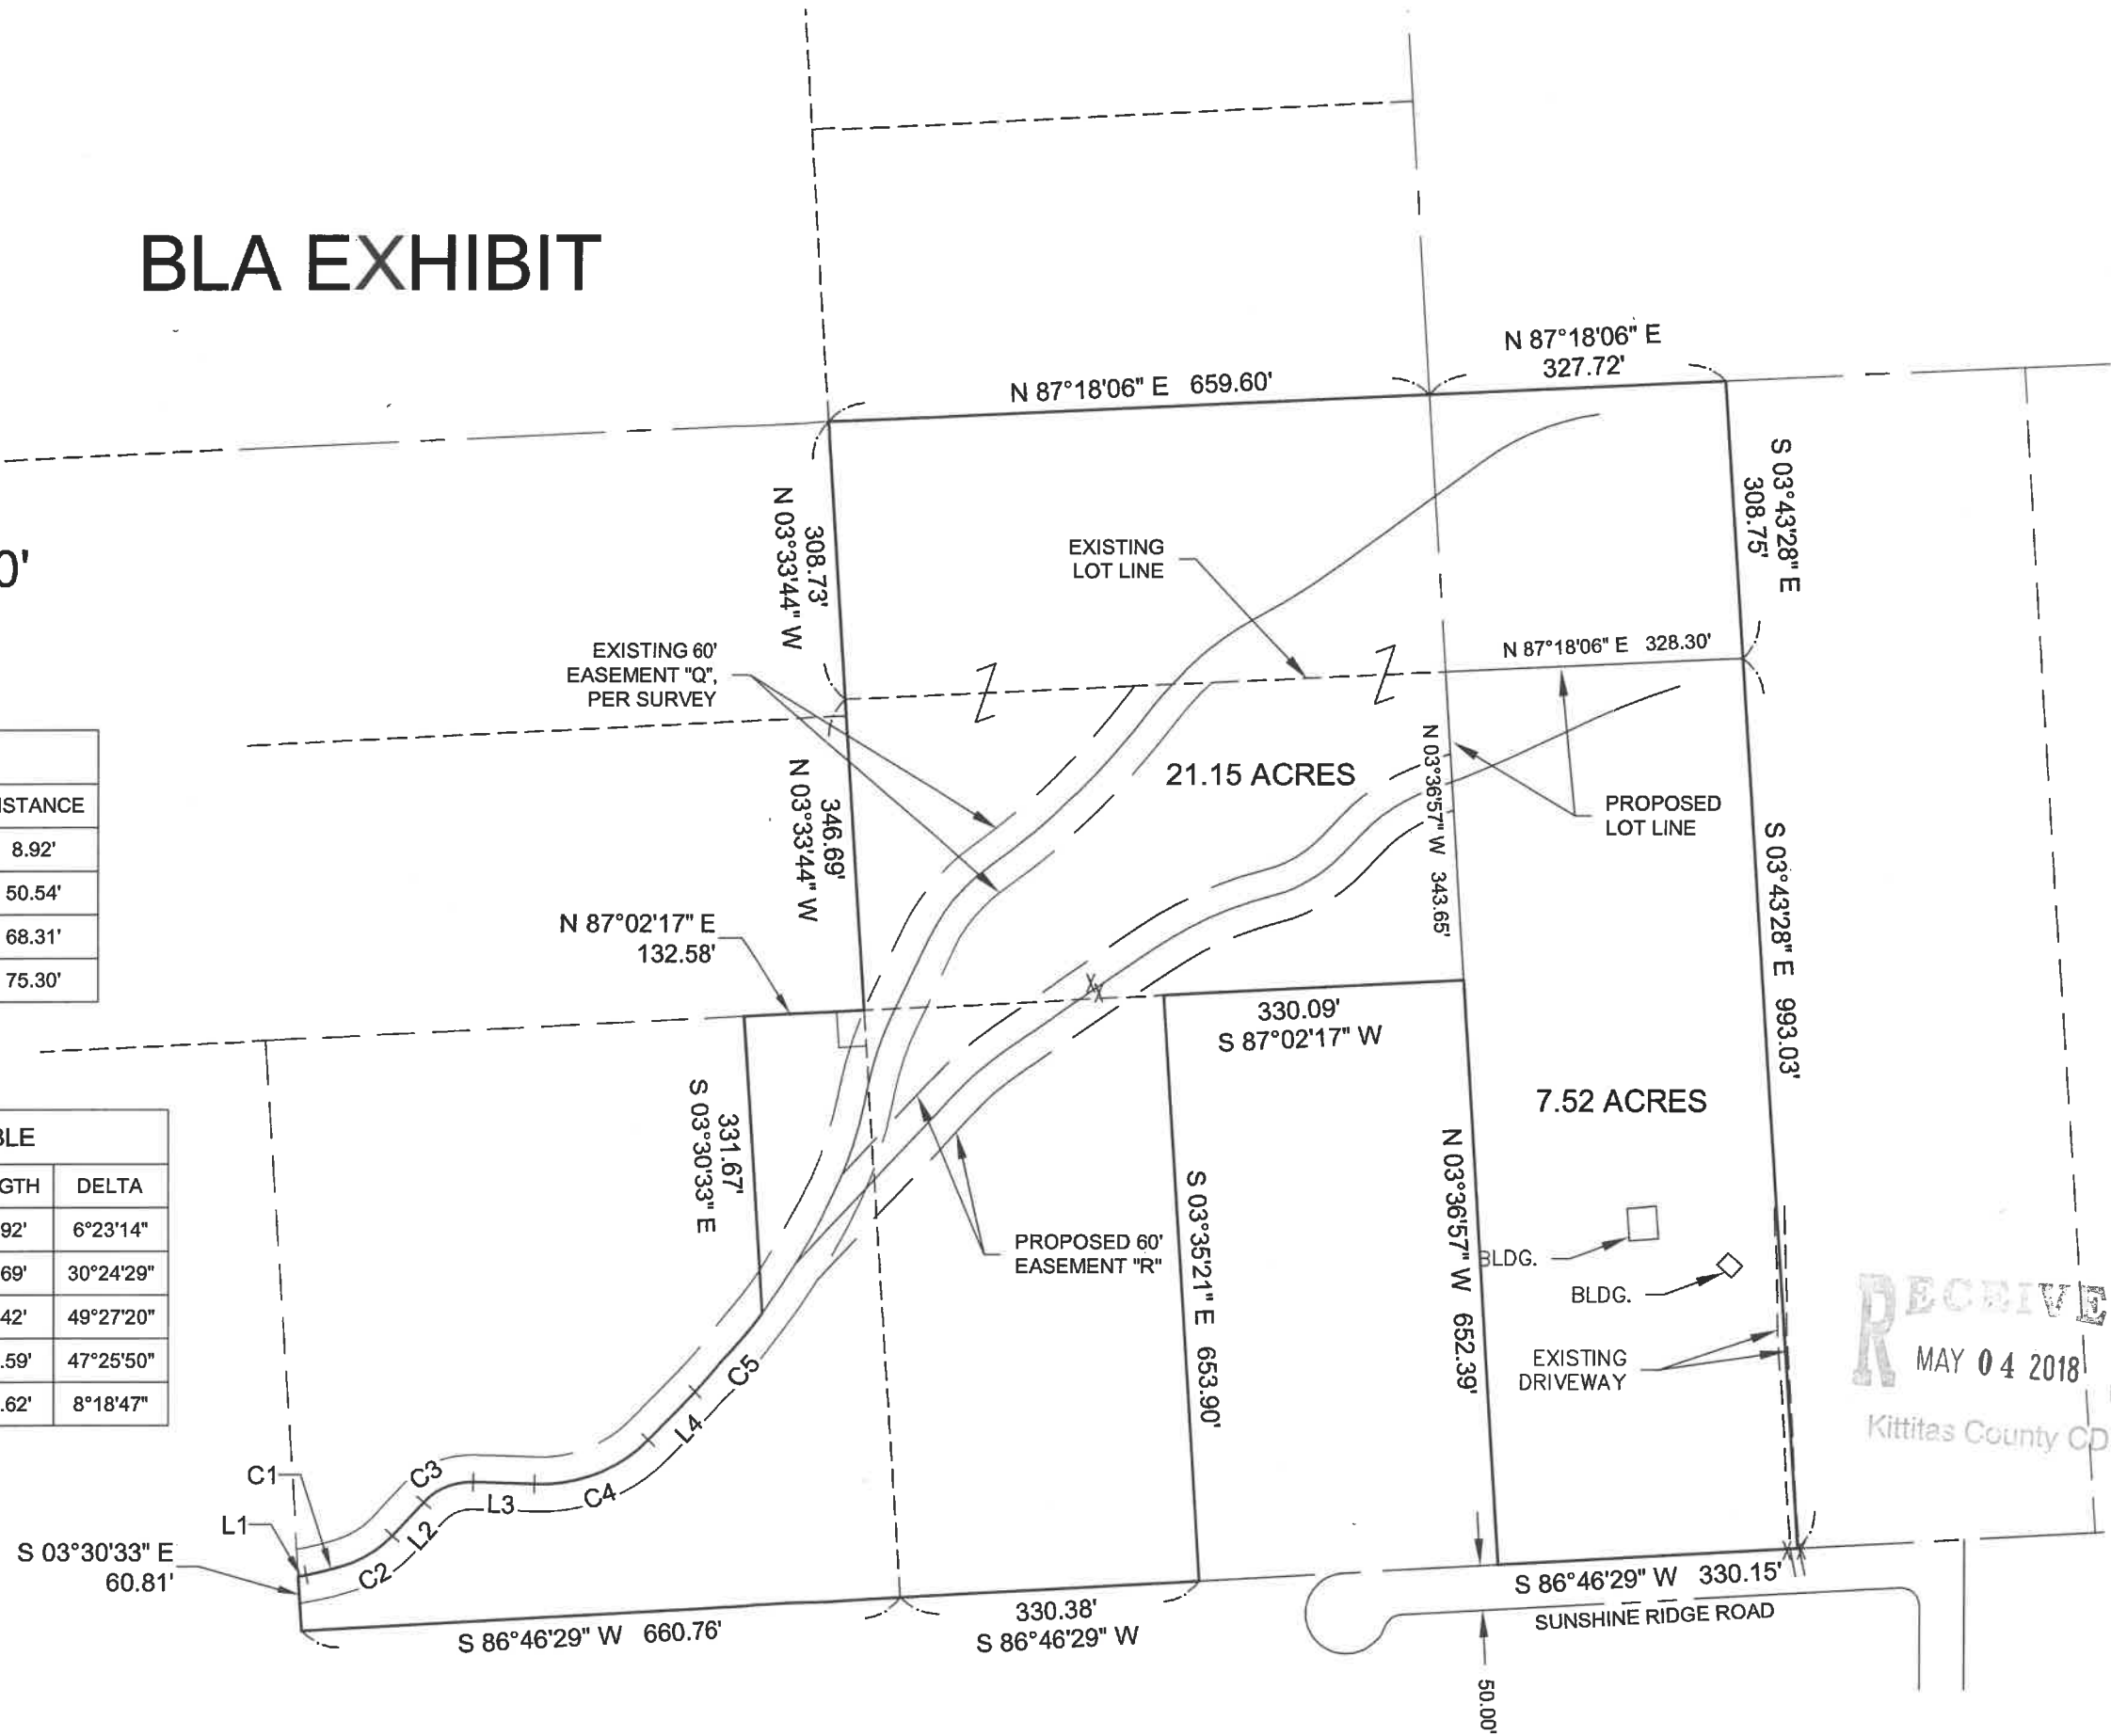

RECEIVED  
MAY 04 2018  
Kittitas County CDS