



FOR SECTION SUBDIVISION, CORNER DOCUMENTATION
) ADDITIONAL INFORMATION, SEE BOOK 16 OF SURVEYS,
) PAGE 125.


3 BASIS OF BEARINGS: WA SPC (SOUTH ZONE).

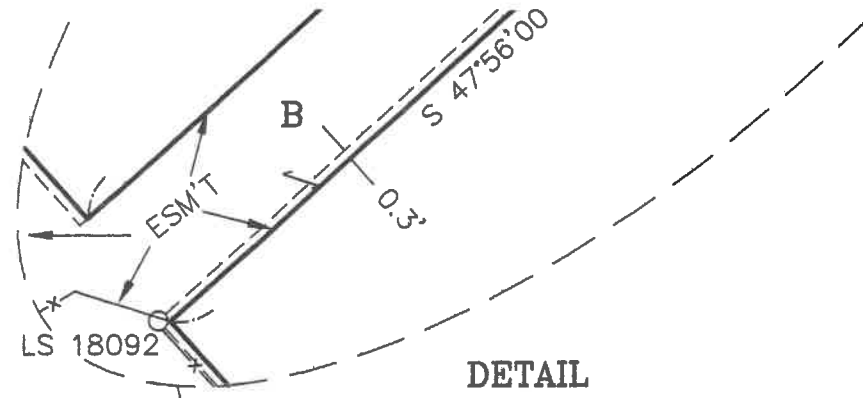

DETAIL
NOT TO SCALE

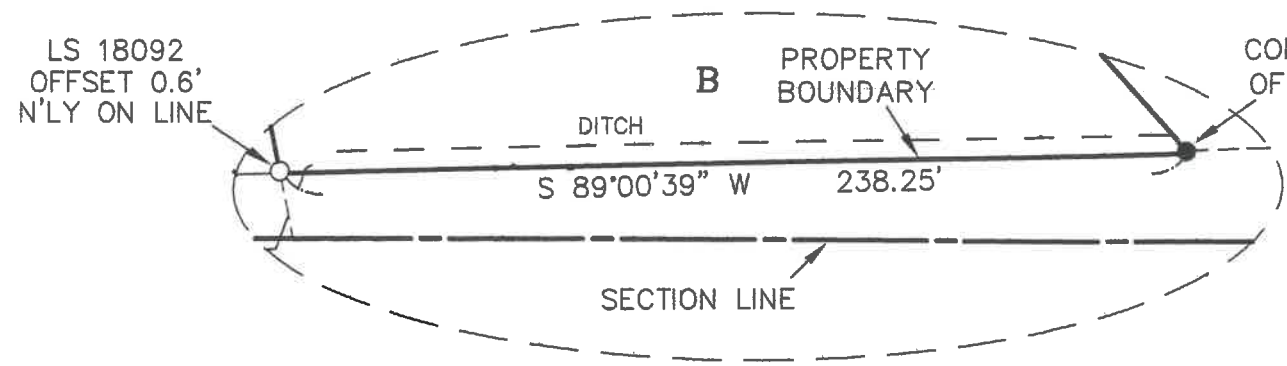

DETAIL
NOT TO SCALE

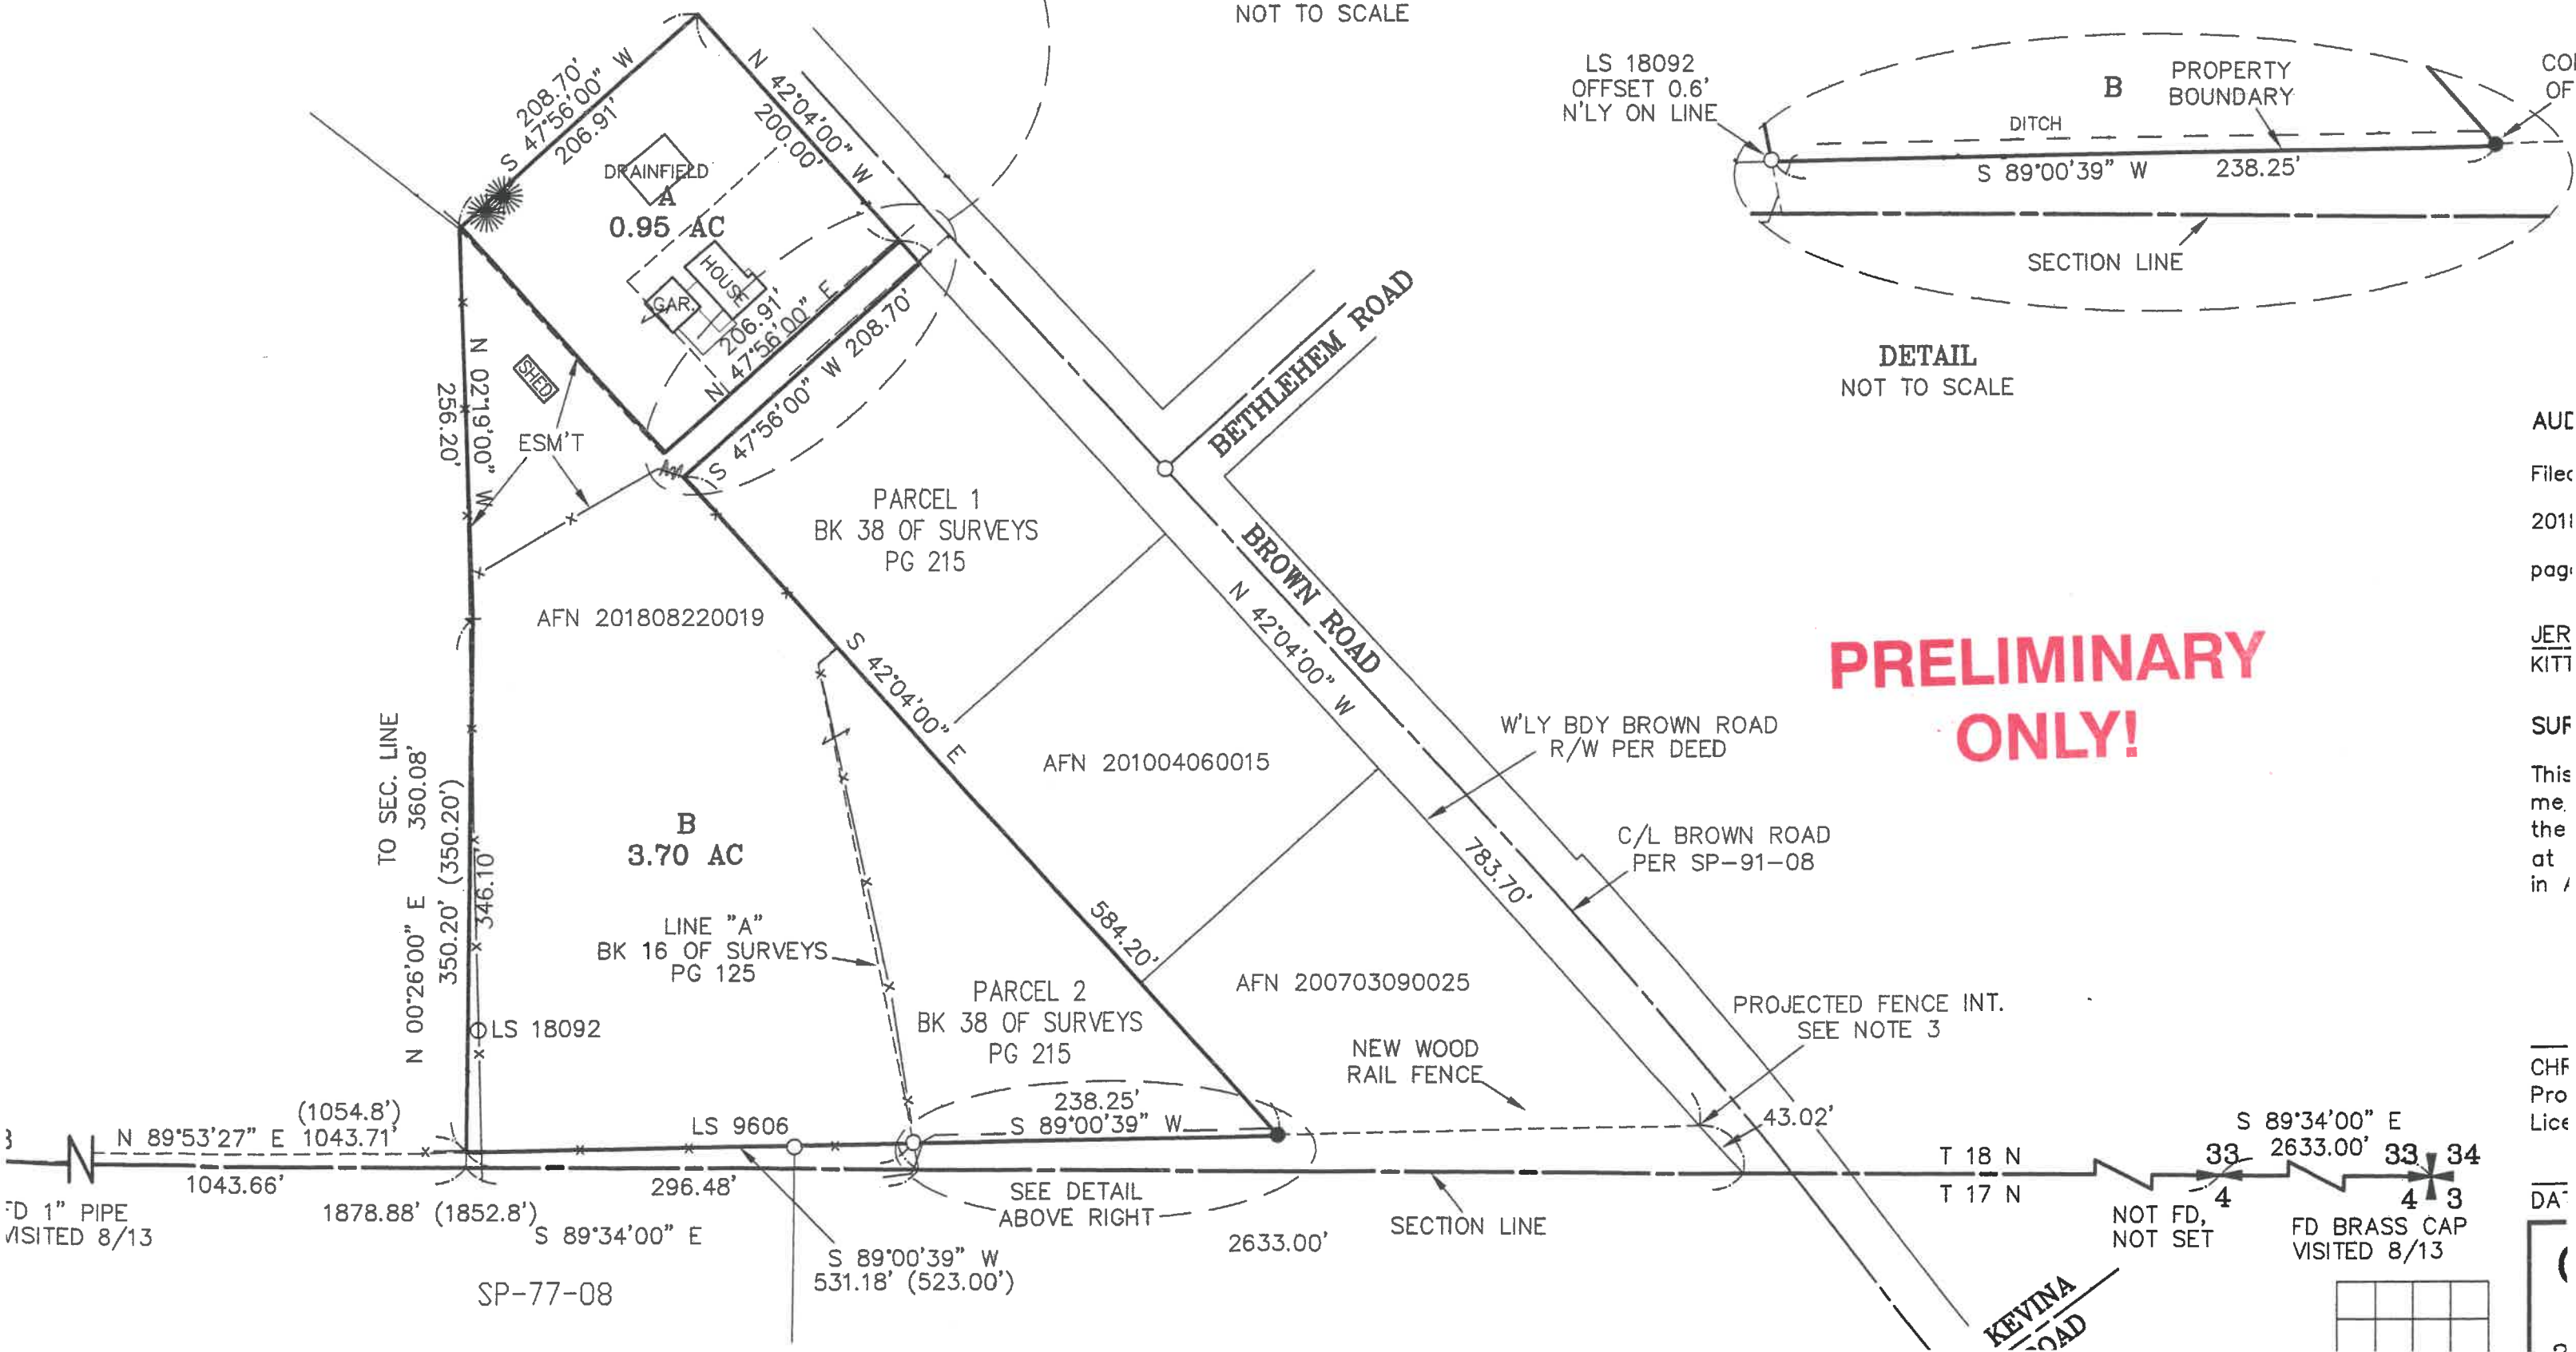

**PRELIMINARY
ONLY!**

AUC
 Filed
 2011
 page
 JER
 KITT
 SUR
 This
 me.
 the
 at
 in /
 CHF
 Pro
 Lic
 DA

FD 1" PIPE
VISITED 8/13

NOT FD,
NOT SET

FD BRASS CAP
VISITED 8/13
