


Downs Site Plan

Sect. 13 T20 R16
Downs Parcels

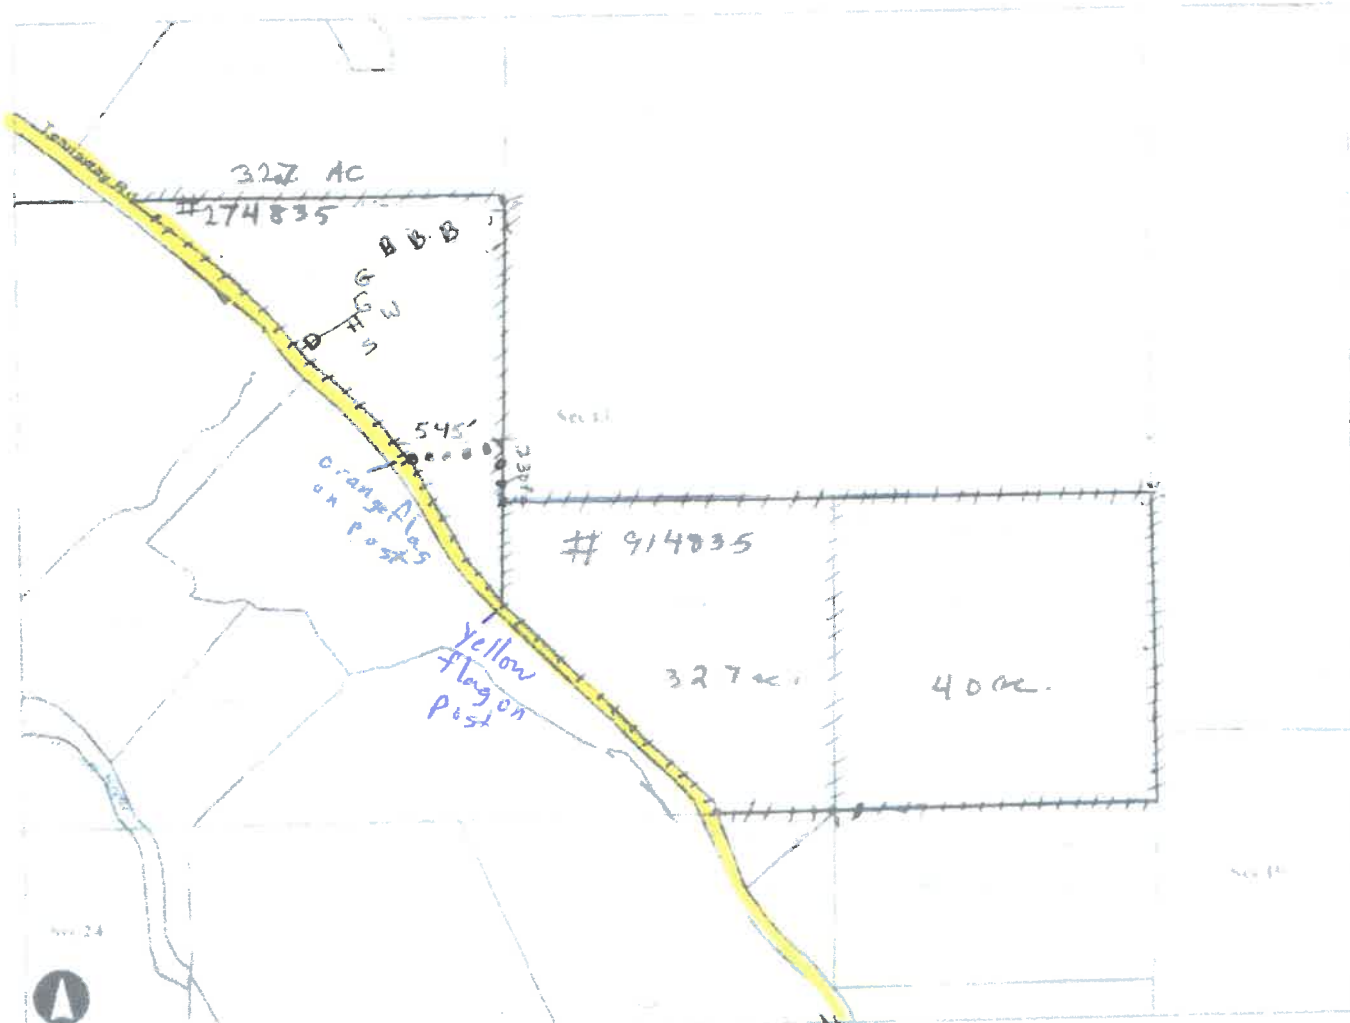

Map Center: Township:20 Range:16 Section:13

Kittitas County Disclaimer

Kittitas County makes every effort to produce and publish the most current and accurate information possible. No warranties, expressed or implied, are provided for the data, its use, or its interpretation. Kittitas County does not guarantee the accuracy of the material contained herein and is not responsible for any use, misuse or representations by others regarding this information or its derivatives.



 Teanaway Road

- H House 475 feet to new boundary line
- D Driveway 475 feet to new boundary line
- S Septic 455 feet to new boundary line
- G Garages 495 feet to new boundary line
- B Barns 500 Feet plus to new boundary line

 Downs Property lines

 Proposed new Boundary Line

RECEIVED
APR 23 2020
Kittitas Co. CDS