


**PORTIONS OF THE PLAT OF NORTHRIDGE
LOCATED IN THE SOUTHEAST QUARTER OF SECTION 30,
TOWNSHIP 18 NORTH, RANGE 19 EAST, W.M.**

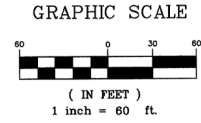

NOTES:

1. THIS SURVEY WAS PERFORMED USING A TOPCON GTS SERIES TOTAL STATION AND/OR SURVEY GRADE GPS. ACCURACY COMPLIES WITH THE REQUIREMENTS SPECIFIED IN WAC 332-130-080 AND 090.
2. THIS SURVEY MAY NOT SHOW ALL EASEMENTS OR IMPROVEMENTS WHICH MAY PERTAIN TO THIS PROPERTY.
3. FOR SECTION SUBDIVISION, CORNER DOCUMENTATION AND ADDITIONAL INFORMATION, SEE BOOK 28 OF SURVEYS, PAGE 6 AND THE SURVEYS REFERENCED THEREON AND THE PLAT OF NORTHRIDGE.
4. THE PURPOSE OF THIS SURVEY IS TO DELINEATE AND DESCRIBE PARCELS FOR KITTITAS COUNTY BOUNDARY LINE ADJUSTMENT BL-21-00005.



- LEGEND**
- SET 5/8" REBAR W/ CAP
- "CRUSE 36815"
 - FOUND AS NOTED
 - x- FENCE
 - ⊕ WELL

LEGAL DESCRIPTIONS

ORIGINAL PARCEL DESCRIPTIONS

PARCELS A AND B OF THAT CERTAIN SURVEY AS RECORDED AUGUST 22, 2002 IN BOOK 28 OF SURVEYS AT PAGE 6, UNDER AUDITOR'S FILE NO. 200208220005, RECORDS OF KITTITAS COUNTY, WASHINGTON.


ADJUSTED PARCEL DESCRIPTIONS

PARCEL A2

PARCEL A2 OF THAT CERTAIN SURVEY RECORDED APRIL 28, 2021, IN BOOK 43 OF SURVEYS AT PAGE 192, UNDER AUDITOR'S FILE NO. 20210428 0026, RECORDS OF KITTITAS COUNTY, WASHINGTON; BEING A PORTION OF BLOCK 5, NORTHRIDGE, AS PER PLAT THEREOF RECORDED IN BOOK 4 OF PLATS, PAGE 2, RECORDS OF SAID COUNTY; LOCATED IN THE SOUTHEAST QUARTER OF SECTION 30, TOWNSHIP 18 NORTH, RANGE 19 EAST, W.M., IN THE COUNTY OF KITTITAS, STATE OF WASHINGTON.

PARCEL B2

PARCEL B2 OF THAT CERTAIN SURVEY RECORDED APRIL 28, 2021, IN BOOK 43 OF SURVEYS AT PAGE 192, UNDER AUDITOR'S FILE NO. 20210428 0026, RECORDS OF KITTITAS COUNTY, WASHINGTON; BEING A PORTION OF BLOCKS 5, 6 AND 7, NORTHRIDGE, AS PER PLAT THEREOF RECORDED IN BOOK 4 OF PLATS, PAGE 2, RECORDS OF SAID COUNTY; LOCATED IN THE SOUTHEAST QUARTER OF SECTION 30, TOWNSHIP 18 NORTH, RANGE 19 EAST, W.M., IN THE COUNTY OF KITTITAS, STATE OF WASHINGTON.

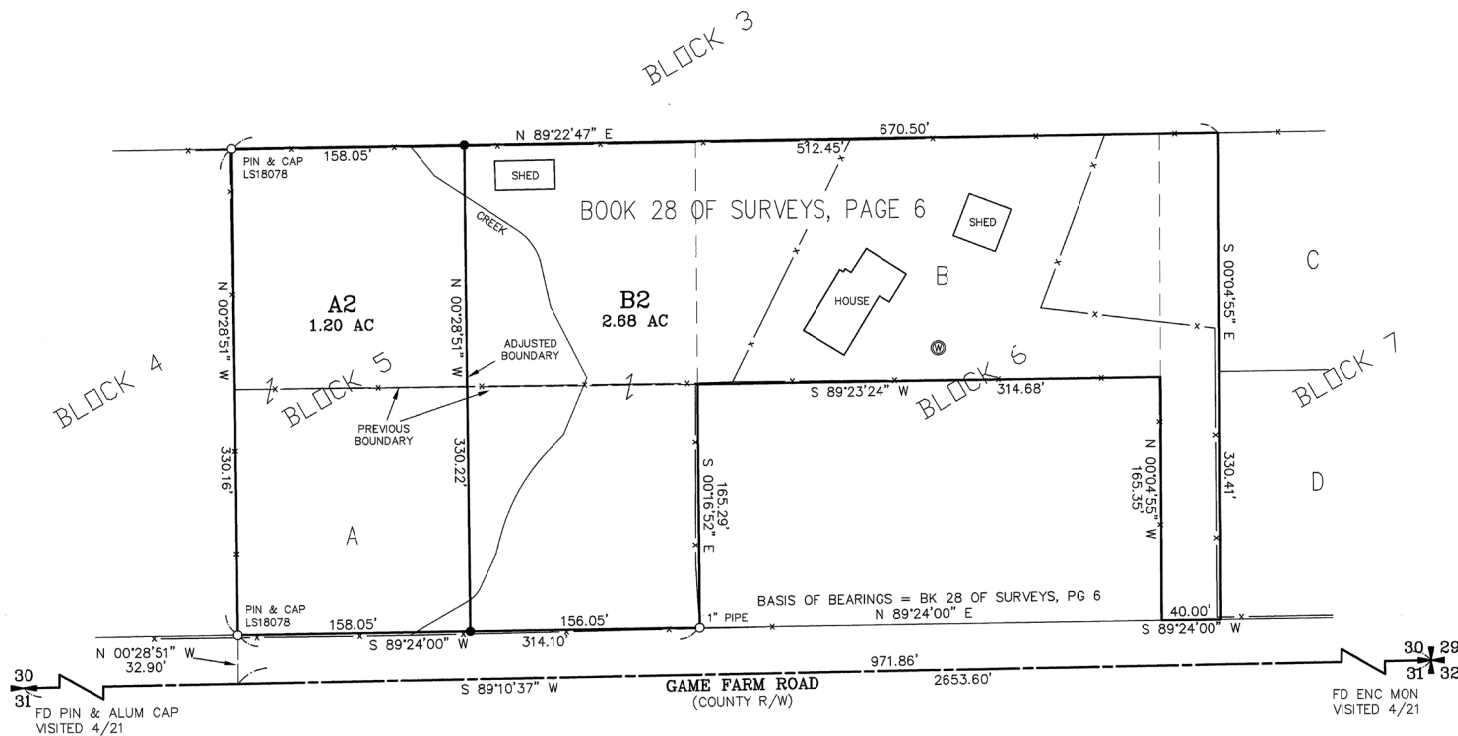

SURVEYOR'S CERTIFICATE

This map correctly represents a survey made by me or under my direction in conformance with the requirements of the Survey Recording Act at the request of PAUL HEGER in APRIL of 2021.

Chris Cruse
CHRISTOPHER C. CRUSE
Professional Land Surveyor
License No. 36815



AUDITOR'S CERTIFICATE 20210428002C

Filed for record this 26TH day of APRIL, 2021, at 10:57 AM., in Book 43 of Surveys at page(s) 192 at the request of Cruse & Associates.

JERALD V. PETTIT BY *Paul Heger, Deputy*
KITTITAS COUNTY AUDITOR

| | | | | |
|--|--|--|--|---|
| | | | | |
| | | | | |
| | | | | |
| | | | | |
| | | | | X |

CRUSE & ASSOCIATES
PROFESSIONAL LAND SURVEYORS
217 East Fourth Street P.O. Box 959
Ellensburg, WA 98926 (509) 962-8242

HEGER PROPERTY

04/28/2021 10:57:02 AM V: 43 P: 193 202104280026
Professional Land Surveyor
Kittitas County Auditor

13/1923