
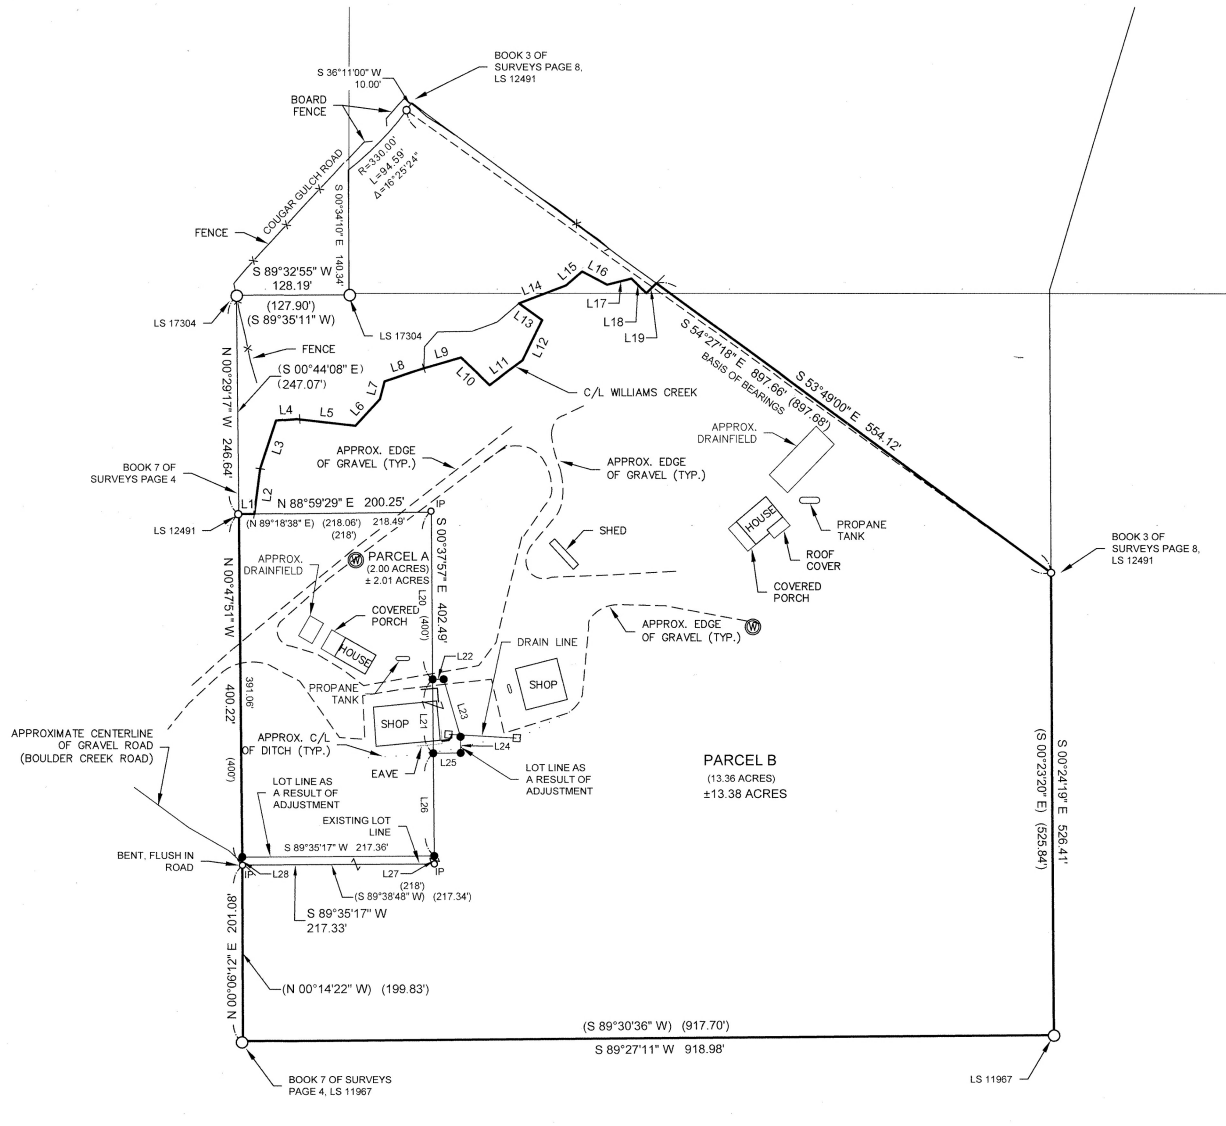


45/67

19/09/2022 03:31:22 PH V: 45 P: 67 202212020031
222212020031
KITTITAS COUNTY, WASHINGTON
EXCOMPASS
KITTITAS COUNTY, WASHINGTON

RECORD OF SURVEY

A PORTION OF SECTION 1,
TOWNSHIP 20 N., RANGE 17 E., W.M., KITTITAS COUNTY, WASHINGTON

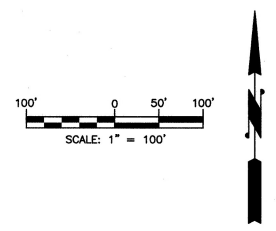


SURVEY NOTES:

- THE PURPOSE OF THIS SURVEY IS TO ILLUSTRATE AND DELINEATE THE PARCELS, AS SHOWN HEREON, AND TO FACILITATE SATISFYING THE CONDITIONS FOR APPROVAL FOR AN APPLICATION FOR A BOUNDARY LINE ADJUSTMENT SUBMITTED SEPARATELY TO KITTITAS COUNTY UNDER APPLICATION NO. BL-22-00021.
- THIS SURVEY WAS PERFORMED USING A TRIMBLE S7, 3" TOTAL STATION WITH RESULTING ACCURACY THAT MEETS OR EXCEEDS STANDARDS PER WAC 392-130-090.
- FOR ADDITIONAL SURVEY AND REFERENCE INFORMATION, SEE THE FOLLOWING:
 - BOOK 7 OF SURVEYS, PAGE 4, AFN: 439172
 - BOOK 7 OF SURVEYS, PAGE 6, AFN: 439174
 - BOOK 7 OF SURVEYS, PAGE 34, AFN: 442421
 AND THE SURVEYS REFERENCED THEREON, ALL RECORDS OF KITTITAS COUNTY, STATE OF WASHINGTON.
- THIS SURVEY DOES NOT PURPORT TO SHOW ALL EASEMENTS, ENCUMBRANCES OR RESTRICTIONS OF RECORD OR OTHERWISE.

LEGEND

- FOUND 5/8" IRON ROD & CAP, AS NOTED
- FOUND 2" IRON ROD & CAP, AS NOTED
- IP FOUND 5/8" IRON ROD & CAP, AS NOTED
- SET 5/8" IRON ROD & CAP, LS 45503
- ⊕ EXISTING WELL
- CATCH BASIN
- () RECORD INFORMATION

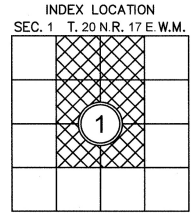

SURVEYOR'S CERTIFICATE

THIS MAP CORRECTLY REPRESENTS A SURVEY MADE BY ME OR UNDER MY DIRECTION IN CONFORMANCE WITH THE REQUIREMENTS OF THE SURVEY RECORDING ACT AT THE REQUEST OF MARK JONES IN DEC. 2022 Dustin L. Pierce 12/2/2022
DUSTIN L. PIERCE DATE
CERTIFICATE NO. 45503

AUDITOR'S CERTIFICATE 202212020031

FILED FOR RECORD THIS 02 DAY OF Dec. 2022 AT 3:31 P.M. IN BOOK 45 OF Surveys AT PAGE 67 AT THE REQUEST OF
DUSTIN L. PIERCE SURVEYOR'S NAME
JERALD V. PETTIT Deputy County Auditor
County Auditor

Encompass

ENGINEERING & SURVEYING

Western Washington Division
165 NE Juniper Street, Suite 201 • Issaquah, WA 98027 • Phone: (425) 392-0250
Eastern Washington Division
407 Swiftwater Blvd. • Cle Elum, WA 98922 • Phone: (509) 674-7433

BOUNDARY LINE ADJUSTMENT BL-22-00021

PREPARED FOR
MARK JONES
A PORTION OF SECTION 1,
TOWNSHIP 20 NORTH, RANGE 17 EAST, W.M.

KITTITAS COUNTY	DATE	JOB NO.
DWN BY GW/JR/DLP	12/2022	21098
CHKD BY	SCALE	SHEET
D.L.P.	1" = 100'	1 OF 2

45/68

12/02/2022 03:31:22 PM V: 45 P: 68 202212020031 Page 2 of 2
Encompass
Kittitas County Auditor



RECORD OF SURVEY

A PORTION OF SECTION 1, TOWNSHIP 20 N., RANGE 17 E., W.M., KITTITAS COUNTY, WASHINGTON

EXISTING LEGAL DESCRIPTION PER CHICAGO TITLE INSURANCE COMPANY - POLICY NO. 72156-47739083.

(PARCEL 413733)

THAT PORTION OF SECTION 1, TOWNSHIP 20 NORTH, RANGE 17 EAST, W.M. IN THE COUNTY OF KITTITAS, STATE OF WASHINGTON, WHICH IS A PORTION OF "JUMBO" PLACER CLAIM AND WHICH IS BOUNDED BY A LINE DESCRIBED AS FOLLOWS:

BEGINNING AT CORNER NO. 1 OF "JUMBO" PLACER CLAIM, FROM WHENCE THE STANDARD SOUTH QUARTER OF SECTION 36, TOWNSHIP 21 NORTH, RANGE 17 EAST BEARS NORTH 16°44'41" WEST, 1438.45 FEET DISTANT; THENCE SOUTH 846.51 FEET TO CORNER NO. 2; THENCE WEST 920 FEET TO CORNER NO. 3; THENCE NORTH 846.51 FEET TO CORNER NO. 4; THENCE SOUTH ALONG WEST LINE OF SAID "JUMBO" PLACER CLAIM 243.51 FEET TO POINT OF BEGINNING; THENCE SOUTH 400 FEET; THENCE EAST 218 FEET; THENCE NORTH 400 FEET; THENCE WEST 218 FEET TO POINT OF BEGINNING.

(PARCEL 443733 & 962356)

PORTIONS OF JUMBO AND FOURTH OF JULY MINING CLAIMS:

A PORTION OF THE NORTHWEST QUARTER OF SECTION 1, TOWNSHIP 20 NORTH, RANGE 17 EAST, W.M., KITTITAS COUNTY, STATE OF WASHINGTON, DESCRIBED AS FOLLOWS:

BEGINNING AT THE SOUTH QUARTER CORNER OF SECTION 36, THENCE SOUTH 16°44'41" WEST, 1434.09 FEET; THENCE SOUTH 00°23'20" EAST, 319.89 FEET TO THE TRUE POINT OF BEGINNING; THENCE NORTH 53°49'00" WEST, 897.62 FEET TO THE SOUTHEAST RIGHT-OF-WAY OF FOREST SERVICE RIGHT OF WAY DATED APRIL 9, 1968, FOR WILLIAMS CREEK ROAD #2102; THENCE SOUTH 36°11'00" WEST ALONG THE RIGHT OF WAY OF FOREST SERVICE ROAD, 10 FEET; THENCE ON A CURVE TO THE RIGHT ALONG THE RIGHT OF WAY A RADIUS OF 330 FEET AN ARC DISTANCE OF 94.59 FEET; THENCE SOUTH 00°34'10" EAST, 140.34 FEET; THENCE SOUTH 89°35'11" WEST, 127.90 FEET; THENCE SOUTH 00°44'08" EAST, 247.07 FEET; THENCE NORTH 89°18'38" EAST, 218.06 FEET; THENCE SOUTH 00°34'34" EAST, 401.34 FEET; THENCE SOUTH 89°38'48" WEST, 217.34 FEET; THENCE SOUTH 00°14'22" EAST, 199.83 FEET; THENCE NORTH 89°30'26" EAST, 917.70 FEET; THENCE NORTH 00°23'20" WEST, 526.84 FEET TO THE TRUE POINT OF BEGINNING.

EXCEPTING THAT PORTION LYING NORTHERLY OF WILLIAMS CREEK.

LEGAL DESCRIPTION AS A RESULT OF PARCEL ADJUSTMENT:

JONES PARCEL NO. 413733:

THAT PORTION OF SECTION 1, TOWNSHIP 20 NORTH, RANGE 17 EAST, W.M. IN THE COUNTY OF KITTITAS, STATE OF WASHINGTON, WHICH IS A PORTION OF "JUMBO" PLACER CLAIM AND WHICH IS BOUNDED BY A LINE DESCRIBED AS FOLLOWS:

BEGINNING AT CORNER NO. 1 OF "JUMBO" PLACER CLAIM, FROM WHENCE THE STANDARD SOUTH QUARTER OF SECTION 36, TOWNSHIP 21 NORTH, RANGE 17 EAST BEARS NORTH 16°44'41" WEST, 1438.45 FEET DISTANT; THENCE SOUTH 846.51 FEET TO CORNER NO. 2; THENCE WEST 920 FEET TO CORNER NO. 3; THENCE NORTH 846.51 FEET TO CORNER NO. 4; THENCE SOUTH ALONG WEST LINE OF SAID "JUMBO" PLACER CLAIM 243.51 FEET TO POINT OF BEGINNING; THENCE SOUTH 400 FEET; THENCE EAST 218 FEET; THENCE NORTH 400 FEET; THENCE WEST 218 FEET TO POINT OF BEGINNING.

EXCEPT:

THAT PORTION OF THE HEREINABOVE DESCRIBED PARCEL BEING MORE PARTICULARLY DESCRIBED AS FOLLOWS:

COMMENCING AT THE SOUTHWEST CORNER OF THE HEREINABOVE DESCRIBED JONES PARCEL, SAID CORNER BEING THE TRUE POINT OF BEGINNING.

THENCE NORTH 89°35'17" EAST, 217.36 FEET;

THENCE SOUTH 00°37'57" EAST, 9.16 FEET;

THENCE SOUTH 89°36'17" WEST, 217.33 FEET;

THENCE NORTH 00°47'51" WEST, 9.16 FEET TO THE TRUE POINT OF BEGINNING.

TOGETHER WITH:

A PORTION OF THAT CERTAIN PARCEL OF LAND DESCRIBED IN THAT CERTAIN STATUTORY WARRANTY DEED FROM ALLEN W. SLOAN AND BARBARA R. SLOAN TO LARRY A. SMITH AND ANNA L. SMITH, RECORDED ON MAY 17, 1994, UNDER AUDITOR'S FILE NO. 570879, RECORDS OF SAID COUNTY:

SAID PARCEL BEING A PORTION OF THE "JUMBO" AND "FOURTH OF JULY" MINING CLAIMS AND BEING A PORTION OF SAID SECTION 1 AND BEING MORE PARTICULARLY DESCRIBED AS FOLLOWS:

COMMENCING AT THE SOUTHWEST CORNER OF THE HEREINABOVE DESCRIBED PARCEL THENCE NORTH 00°14'22" WEST, ALONG THE WEST BOUNDARY OF SAID PARCEL, 199.83 FEET;

THENCE NORTH 89°35'17" EAST, 217.34 FEET;

THENCE NORTH 00°37'57" EAST, 211.59 FEET TO THE TRUE POINT OF BEGINNING;

THENCE NORTH 89°25'26" EAST, 12.52 FEET;

THENCE SOUTH 16°28'57" EAST, 67.77 FEET;

THENCE SOUTH 00°34'34" EAST, 18.41 FEET;

THENCE SOUTH 89°25'26" WEST, 31.01 FEET;

THENCE NORTH 00°37'57" WEST, 83.58 FEET TO THE TRUE POINT OF BEGINNING.

LEGAL DESCRIPTION AS A RESULT OF PARCEL ADJUSTMENT:

SMITH PARCEL NO. 443733 AND 962356:

THAT PORTION OF SECTION 1, TOWNSHIP 20 NORTH, RANGE 17 EAST, W.M. IN THE COUNTY OF KITTITAS, STATE OF WASHINGTON, WHICH IS A PORTION OF "JUMBO" PLACER CLAIM AND WHICH IS BOUNDED BY A LINE DESCRIBED AS FOLLOWS:

BEGINNING AT CORNER NO. 1 OF "JUMBO" PLACER CLAIM, FROM WHENCE THE STANDARD SOUTH QUARTER OF SECTION 36, TOWNSHIP 21 NORTH, RANGE 17 EAST BEARS NORTH 16°44'41" WEST, 1438.45 FEET DISTANT; THENCE SOUTH 846.51 FEET TO CORNER NO. 2; THENCE WEST 920 FEET TO CORNER NO. 3; THENCE NORTH 846.51 FEET TO CORNER NO. 4; THENCE SOUTH ALONG WEST LINE OF SAID "JUMBO" PLACER CLAIM 243.51 FEET TO POINT OF BEGINNING; THENCE SOUTH 400 FEET; THENCE EAST 218 FEET; THENCE NORTH 400 FEET; THENCE WEST 218 FEET TO POINT OF BEGINNING.

EXCEPT:

THAT PORTION OF THE HEREINABOVE DESCRIBED PARCEL BEING MORE PARTICULARLY DESCRIBED AS FOLLOWS:

COMMENCING AT THE SOUTHWEST CORNER OF THE HEREINABOVE DESCRIBED JONES PARCEL, SAID CORNER BEING THE TRUE POINT OF BEGINNING.

THENCE NORTH 89°35'17" EAST, 217.36 FEET;

THENCE SOUTH 00°37'57" EAST, 9.16 FEET;

THENCE SOUTH 89°36'17" WEST, 217.33 FEET;

THENCE NORTH 00°47'51" WEST, 9.16 FEET TO THE TRUE POINT OF BEGINNING.

TOGETHER WITH:

A PORTION OF THAT CERTAIN PARCEL OF LAND DESCRIBED IN THAT CERTAIN STATUTORY WARRANTY DEED FROM ALLEN W. SLOAN AND BARBARA R. SLOAN TO LARRY A. SMITH AND ANNA L. SMITH, RECORDED ON MAY 17, 1994, UNDER AUDITOR'S FILE NO. 570879, RECORDS OF SAID COUNTY:

SAID PARCEL BEING A PORTION OF THE "JUMBO" AND "FOURTH OF JULY" MINING CLAIMS AND BEING A PORTION OF SAID SECTION 1 AND BEING MORE PARTICULARLY DESCRIBED AS FOLLOWS:

COMMENCING AT THE SOUTHWEST CORNER OF THE HEREINABOVE DESCRIBED PARCEL THENCE NORTH 00°14'22" WEST, ALONG THE WEST BOUNDARY OF SAID PARCEL, 199.83 FEET;

THENCE NORTH 89°35'17" EAST, 217.34 FEET;

THENCE NORTH 00°37'57" EAST, 211.59 FEET TO THE TRUE POINT OF BEGINNING;

THENCE NORTH 89°25'26" EAST, 12.52 FEET;

THENCE SOUTH 16°28'57" EAST, 67.77 FEET;


THENCE SOUTH 00°34'34" EAST, 18.41 FEET;

THENCE SOUTH 89°25'26" WEST, 31.01 FEET;

THENCE NORTH 00°37'57" WEST, 83.58 FEET TO THE TRUE POINT OF BEGINNING.

LINE TABLE		
LINE #	DIRECTION	DISTANCE
L1	N 88°59'29" E	18.24'
L2	N 7°23'42" E	51.39'
L3	N 18°13'14" E	57.23'
L4	N 85°47'54" E	23.90'
L5	S 83°31'56" E	66.56'
L6	N 42°32'36" E	41.06'
L7	N 14°18'17" E	20.49'
L8	N 72°04'17" E	46.80'
L9	N 73°47'47" E	43.81'
L10	S 46°29'57" E	44.81'
L11	N 50°21'16" E	46.40'
L12	N 25°46'57" E	50.78'
L13	N 54°22'32" W	32.58'
L14	N 89°02'51" E	56.96'
L15	N 49°05'08" E	24.28'
L16	S 61°45'24" E	32.04'
L17	N 75°32'24" E	28.56'
L18	S 45°00'49" E	23.78'
L19	N 45°00'05" E	16.09'
L20	S 0°37'57" E	191.61'

LINE TABLE		
LINE #	DIRECTION	DISTANCE
L21	S 0°37'57" E	83.58'
L22	S 89°25'26" W	12.52'
L23	S 16°28'57" E	67.77'
L24	N 0°34'34" W	18.41'
L25	S 89°25'26" W	31.01'
L26	S 0°37'57" E	118.14'
L27	S 0°37'57" E	9.16'
L28	N 0°47'51" W	9.16'

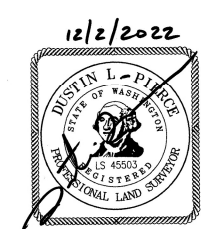

AUDITOR'S CERTIFICATE 202212020031

FILED FOR RECORD THIS 02 DAY OF Dec 2022 AT 3:31 P.M.

IN BOOK 45 OF Surveys AT PAGE 68 AT THE REQUEST OF

DUSTIN L. PIERCE
SURVEYOR'S NAME

JERALD V. PETTIT
County Auditor

[Signature]
Deputy County Auditor

Encompass
ENGINEERING & SURVEYING

Western Washington Division
165 NE Juniper Street, Suite 201 • Issaquah, WA 98027 • Phone: (425) 392-0250

Eastern Washington Division
407 Swiftwater Blvd. • Cle Elum, WA 98922 • Phone: (509) 674-7433

BOUNDARY LINE ADJUSTMENT BL-22-00021
PREPARED FOR
MARK JONES
A PORTION OF SECTION 1,
TOWNSHIP 20 NORTH, RANGE 17 EAST, W.M.
WASHINGTON

DWN BY GWJR/DLP	DATE 12/2022	JOB NO. 21098
CHKD BY D.L.P.	SCALE N/A	SHEET 2 OF 2