








LEGEND

-  Proposed Project Area
-  City Boundary
-  Interstate
-  Highway
-  Major Road

Note:

1. USGS 100K Quadrangle: Wenatchee.



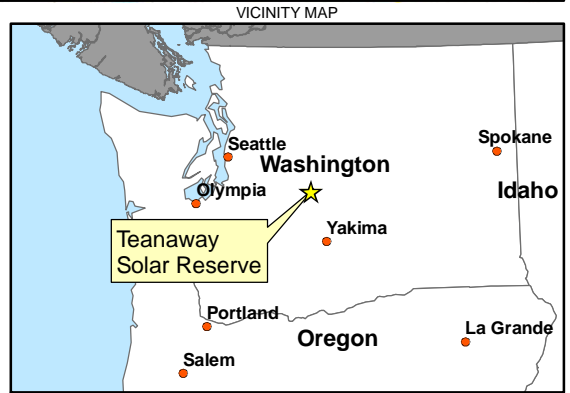


FIGURE 1
Vicinity Map
 Teanaway Solar Reserve
 Kittitas County, Washington

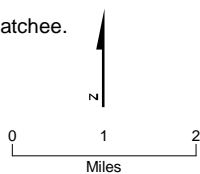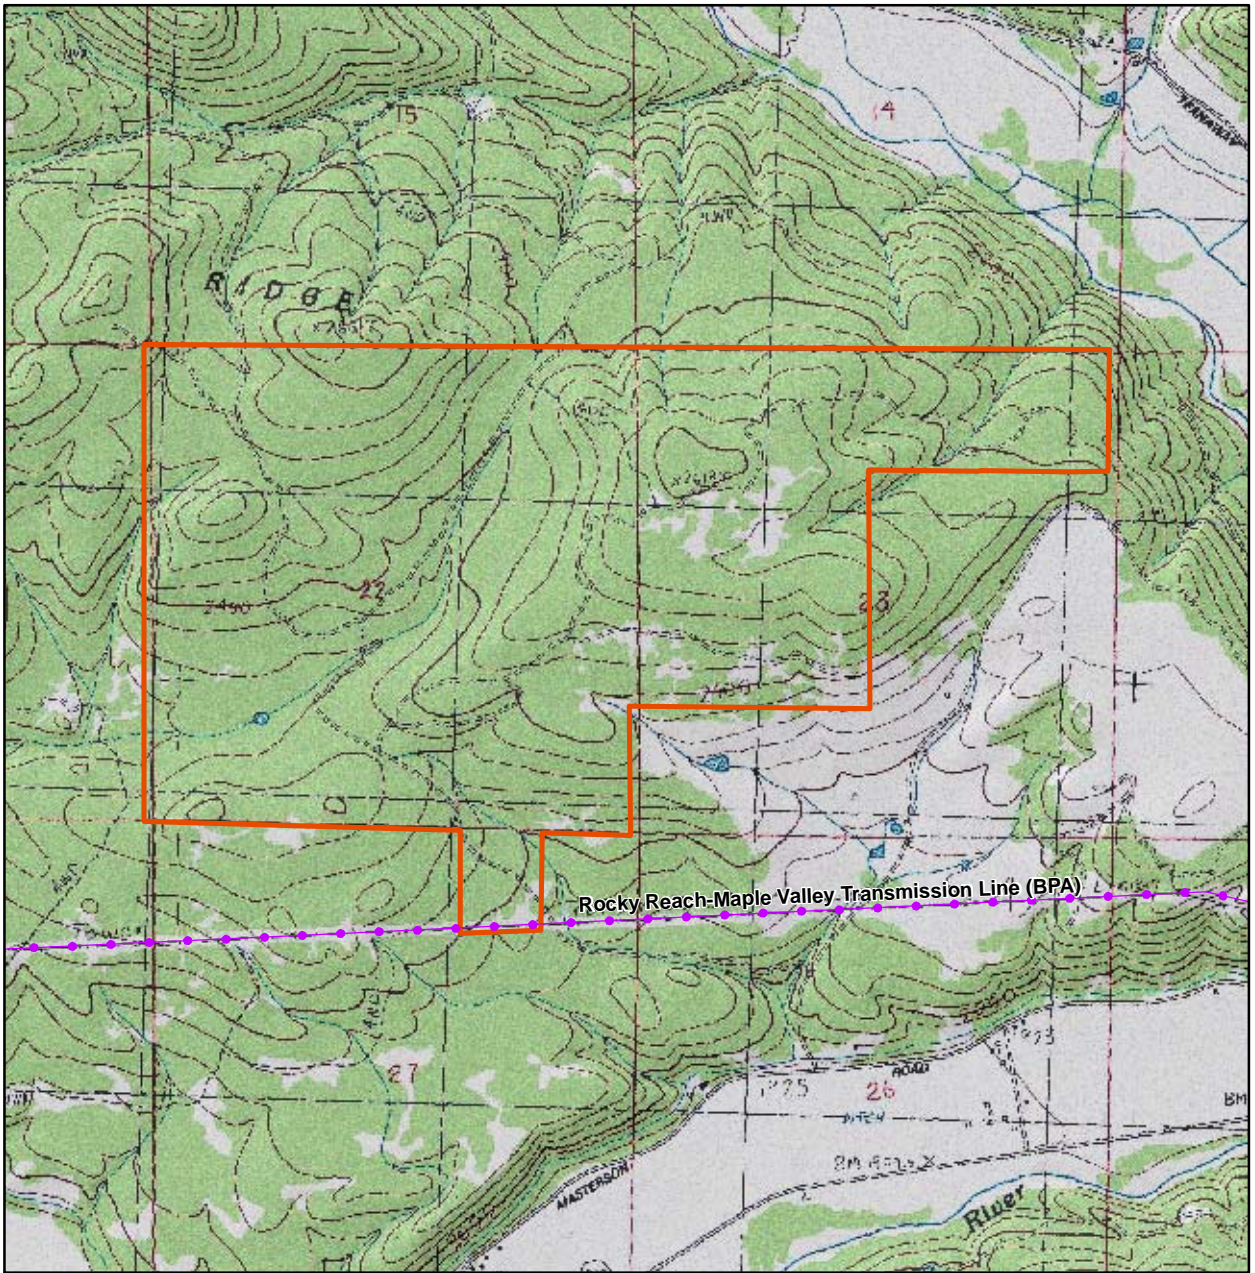

VICINITY MAP

LEGEND

- Existing BPA Transmission Line
- ▣ Proposed Project Area

Note:
1. USGS 24K Quadrangle: Teanaway.



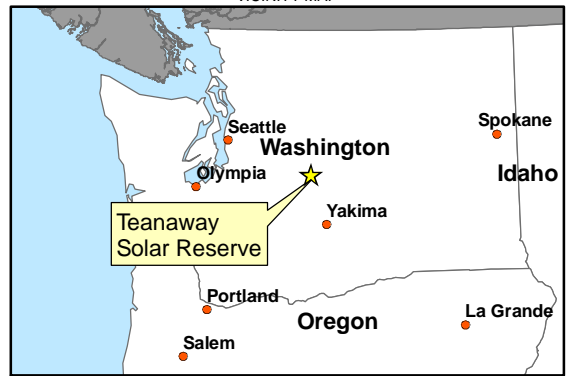


FIGURE 2
U.S. Geological Survey Topographic Map
Teanaway Solar Reserve
Kittitas County, Washington

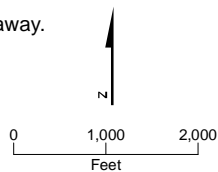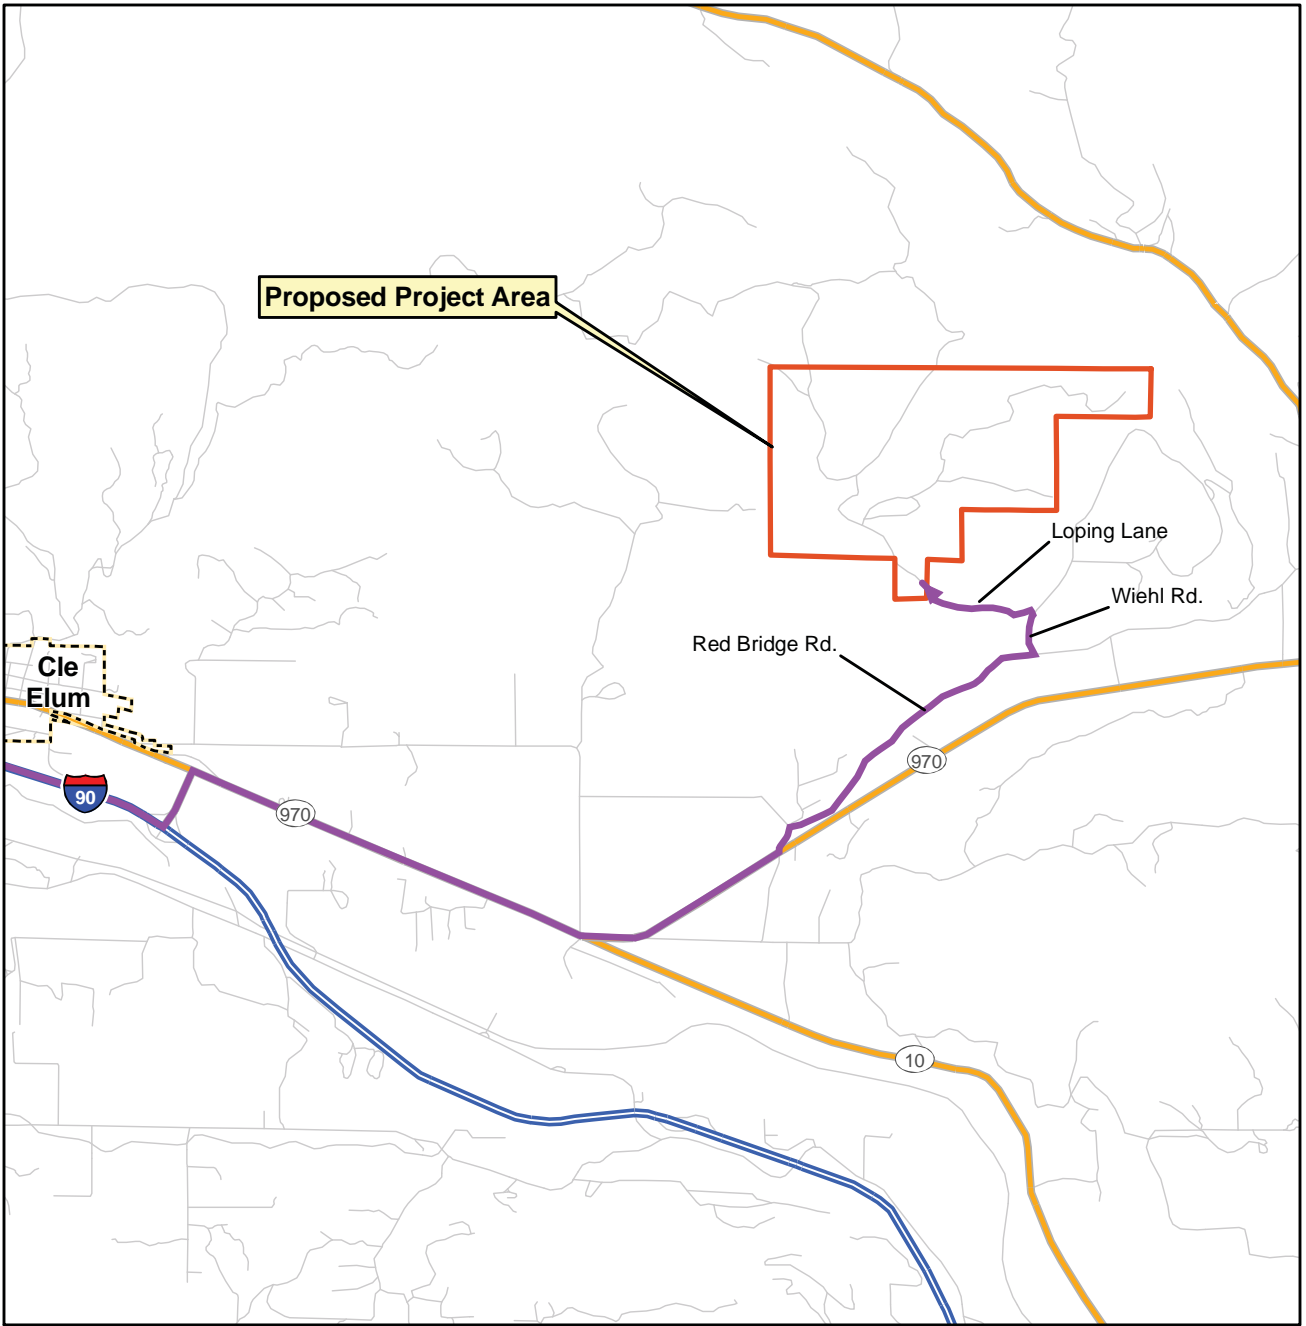

VICINITY MAP

LEGEND

-  Proposed Project Area
-  Site Access Route
-  City Boundary
-  Interstate
-  Highway
-  Major Road
-  Minor Road

Note:

1. Street Data: 2002 ESRI StreetMap USA.



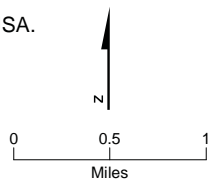


FIGURE 3
Site Access Map
 Teanaway Solar Reserve
 Kittitas County, Washington

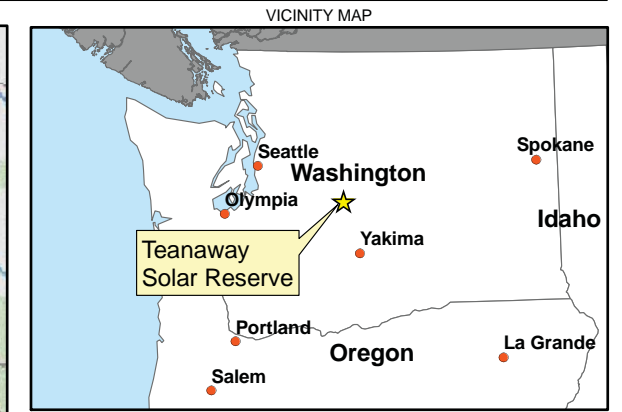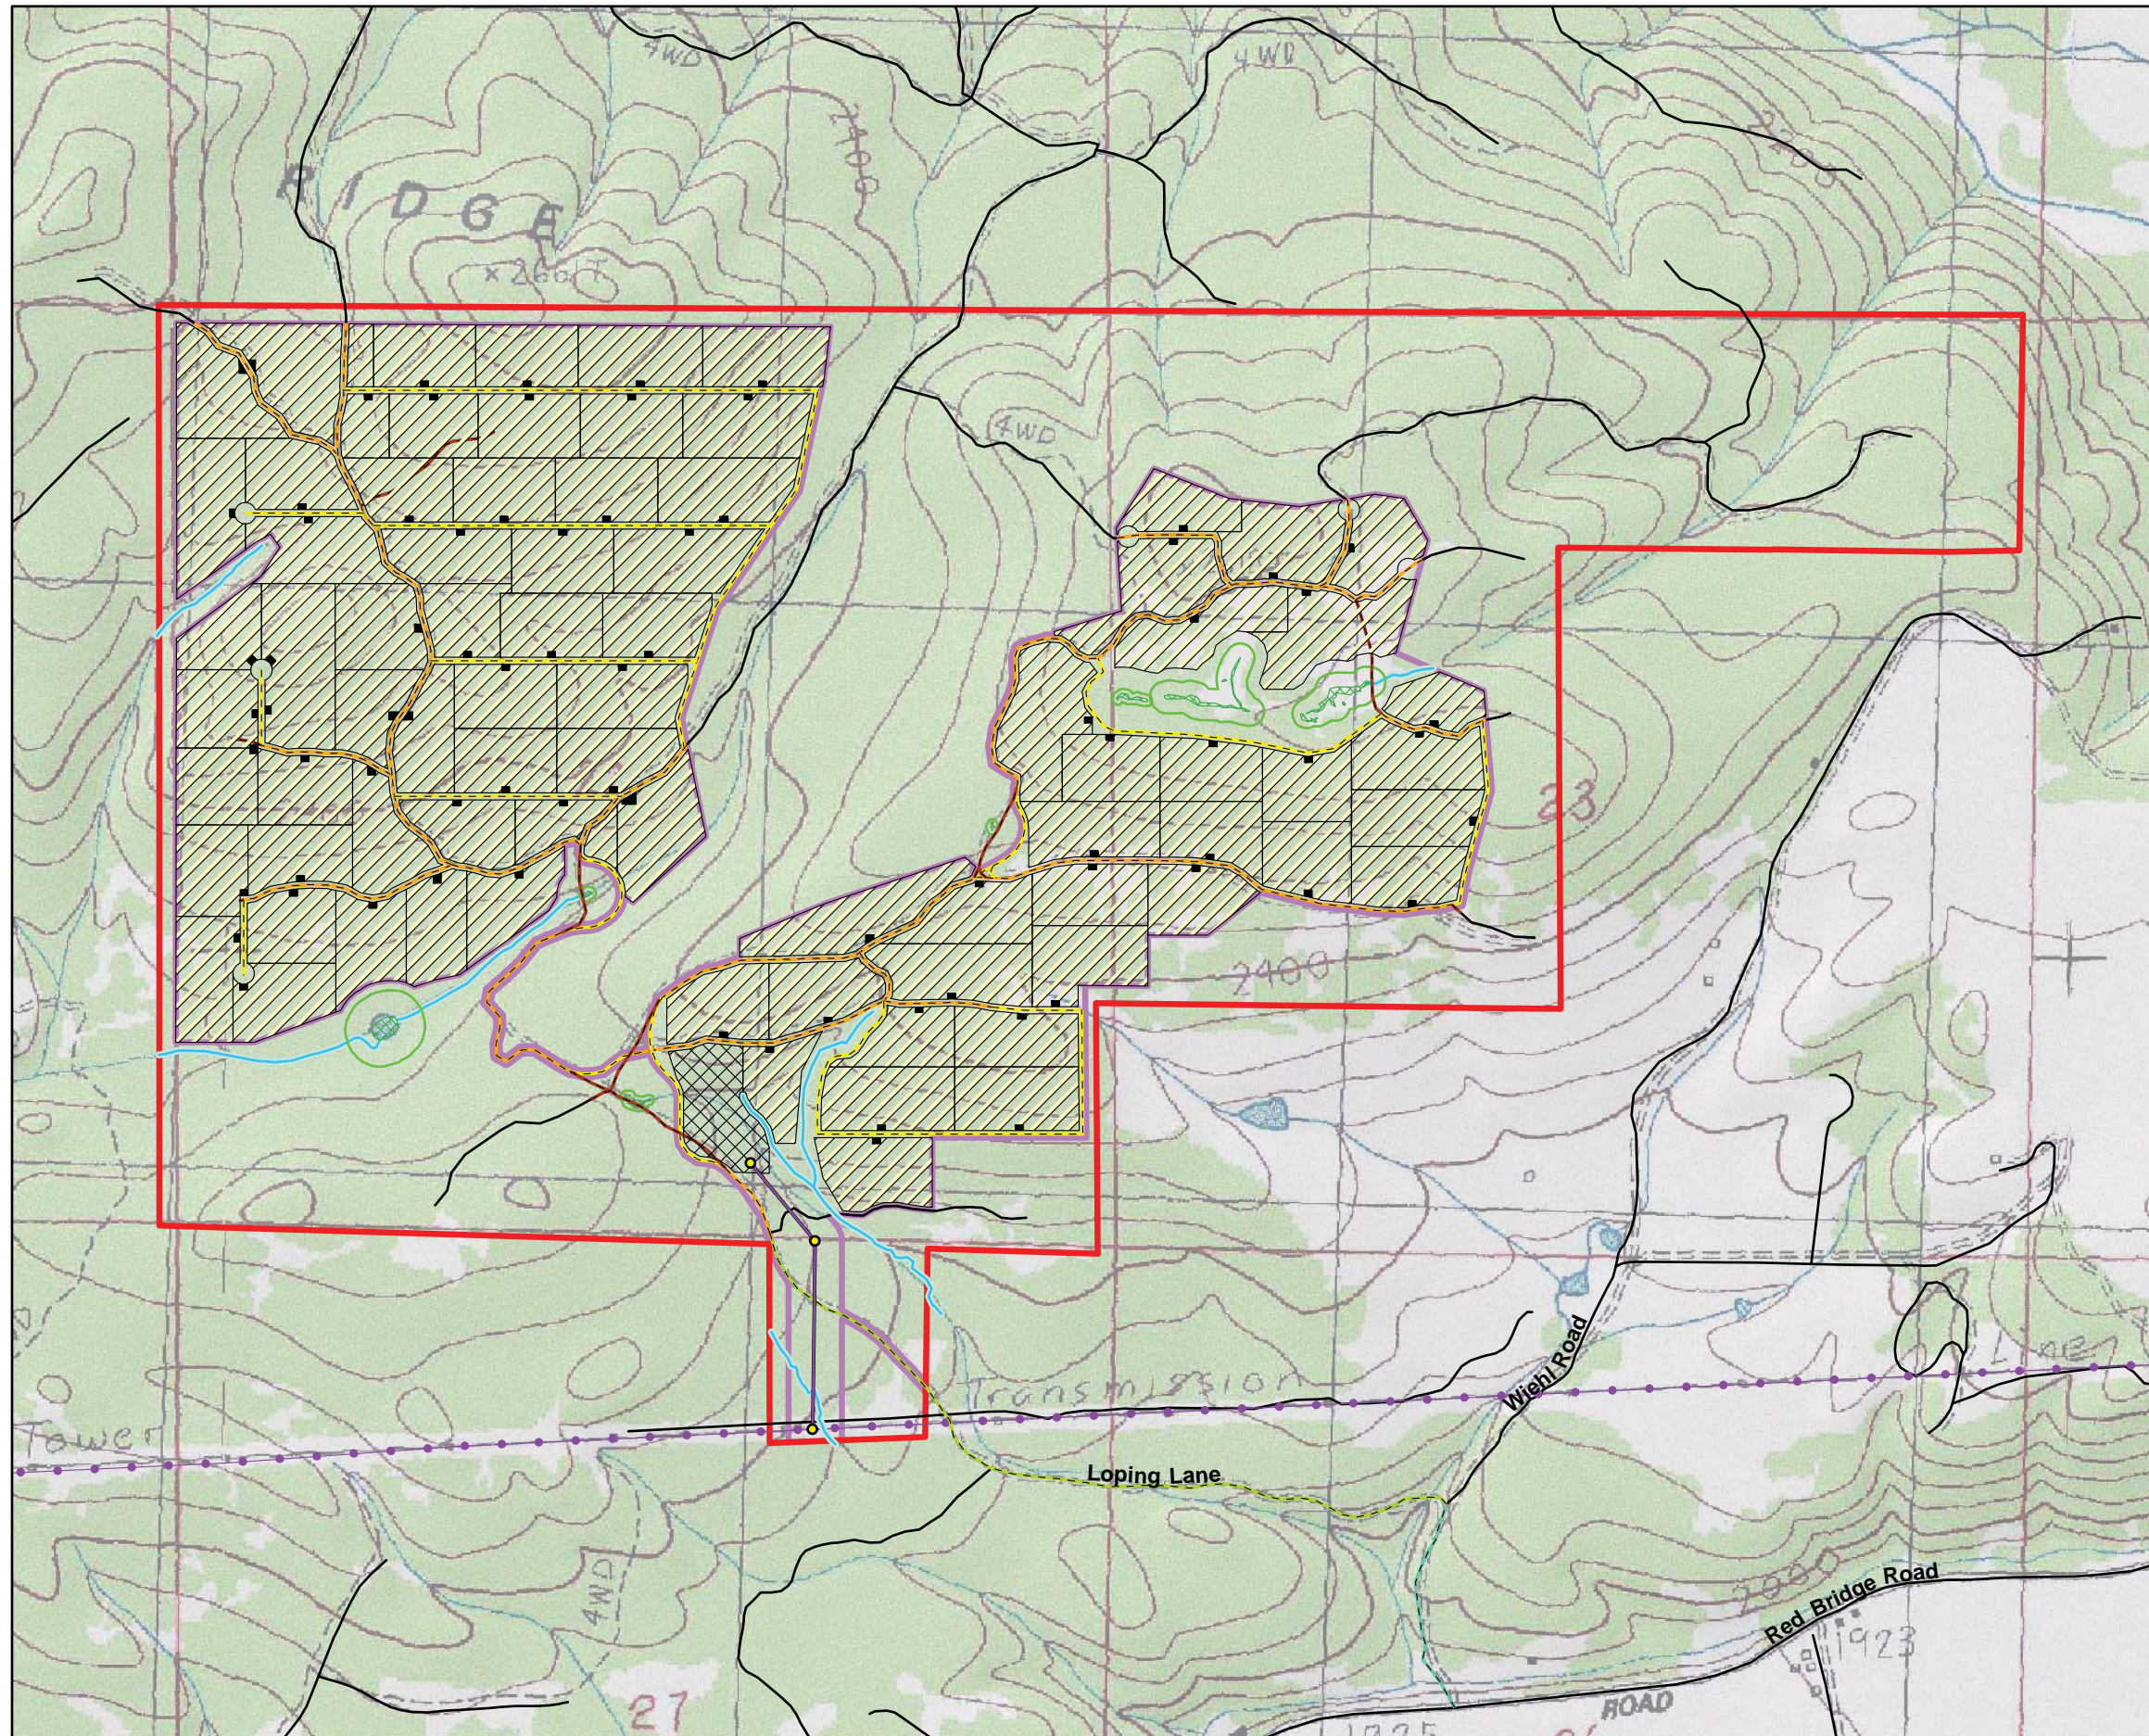

- LEGEND**
- Proposed Project Features**
- Proposed Project Area (982 Acres)
 - Proposed Project Site (477 acres)
 - Proposed PV Array Block
 - Proposed Field Inverter and Field Transformer
 - Proposed Substation/O&M Facility
 - Proposed Transmission Line¹
 - Proposed Transmission Structure
 - Proposed Maintenance Road
 - Proposed Improved Maintenance Road
 - Existing Maintenance Road (Planned Decommissioning)
 - Proposed Improved County Access Road
 - Proposed Improved Private Access Road
- Existing Features**
- Existing BPA Transmission Line and ROW
 - Existing Road
 - Stream
 - Stream Buffer
 - Wetland
 - Wetland Buffer

Note:
 1. TSR has delineated a 300' area within which the BPA transmission line could be sited. Of this 300' area, a maximum of 200' will be cleared for the placement of the BPA transmission line. Final design and placement to be determined by BPA.


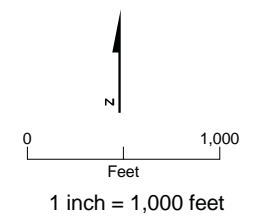


FIGURE 4
Proposed Site Layout
 Teanaway Solar Reserve
 Kittitas County, Washington

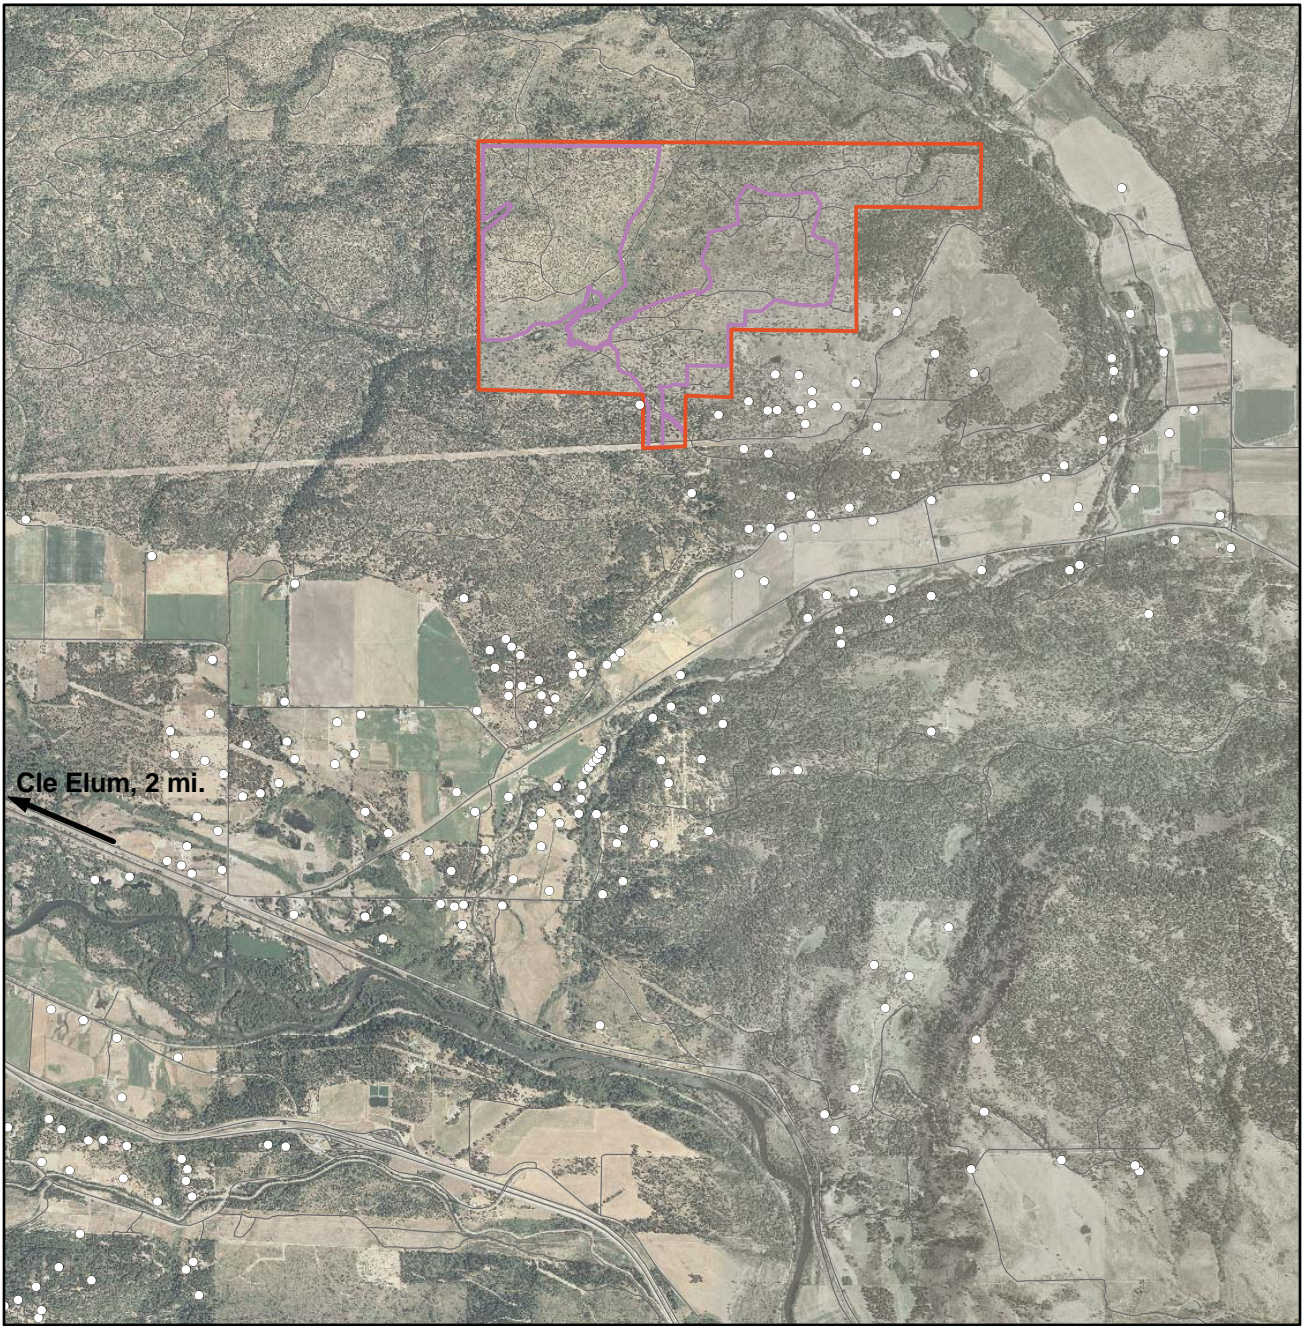

VICINITY MAP

LEGEND

- Identified Structure
- Existing Road
- Proposed Project Area (982 Acres)
- Proposed Project Site (477 acres)

Notes:

1. Aerial Imagery: 2006 1m NAIP.
2. Structures identified from aerial, not ground verified.




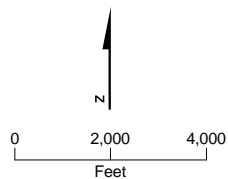


FIGURE 5
Identified Structure Map
 Teanaway Solar Reserve
 Kittitas County, Washington

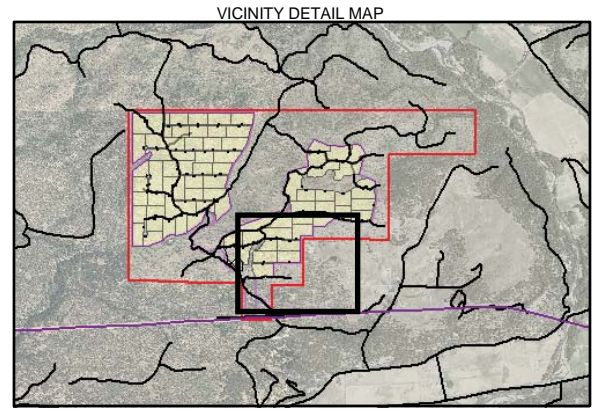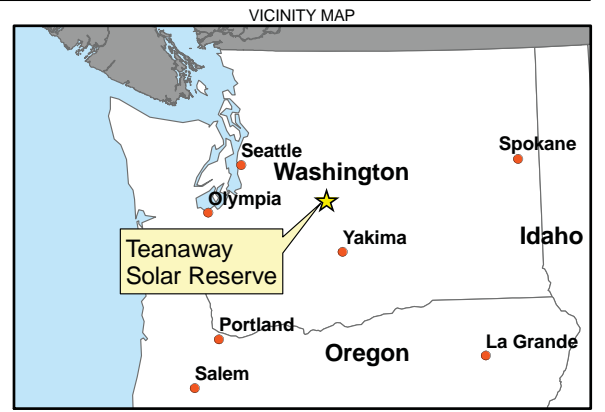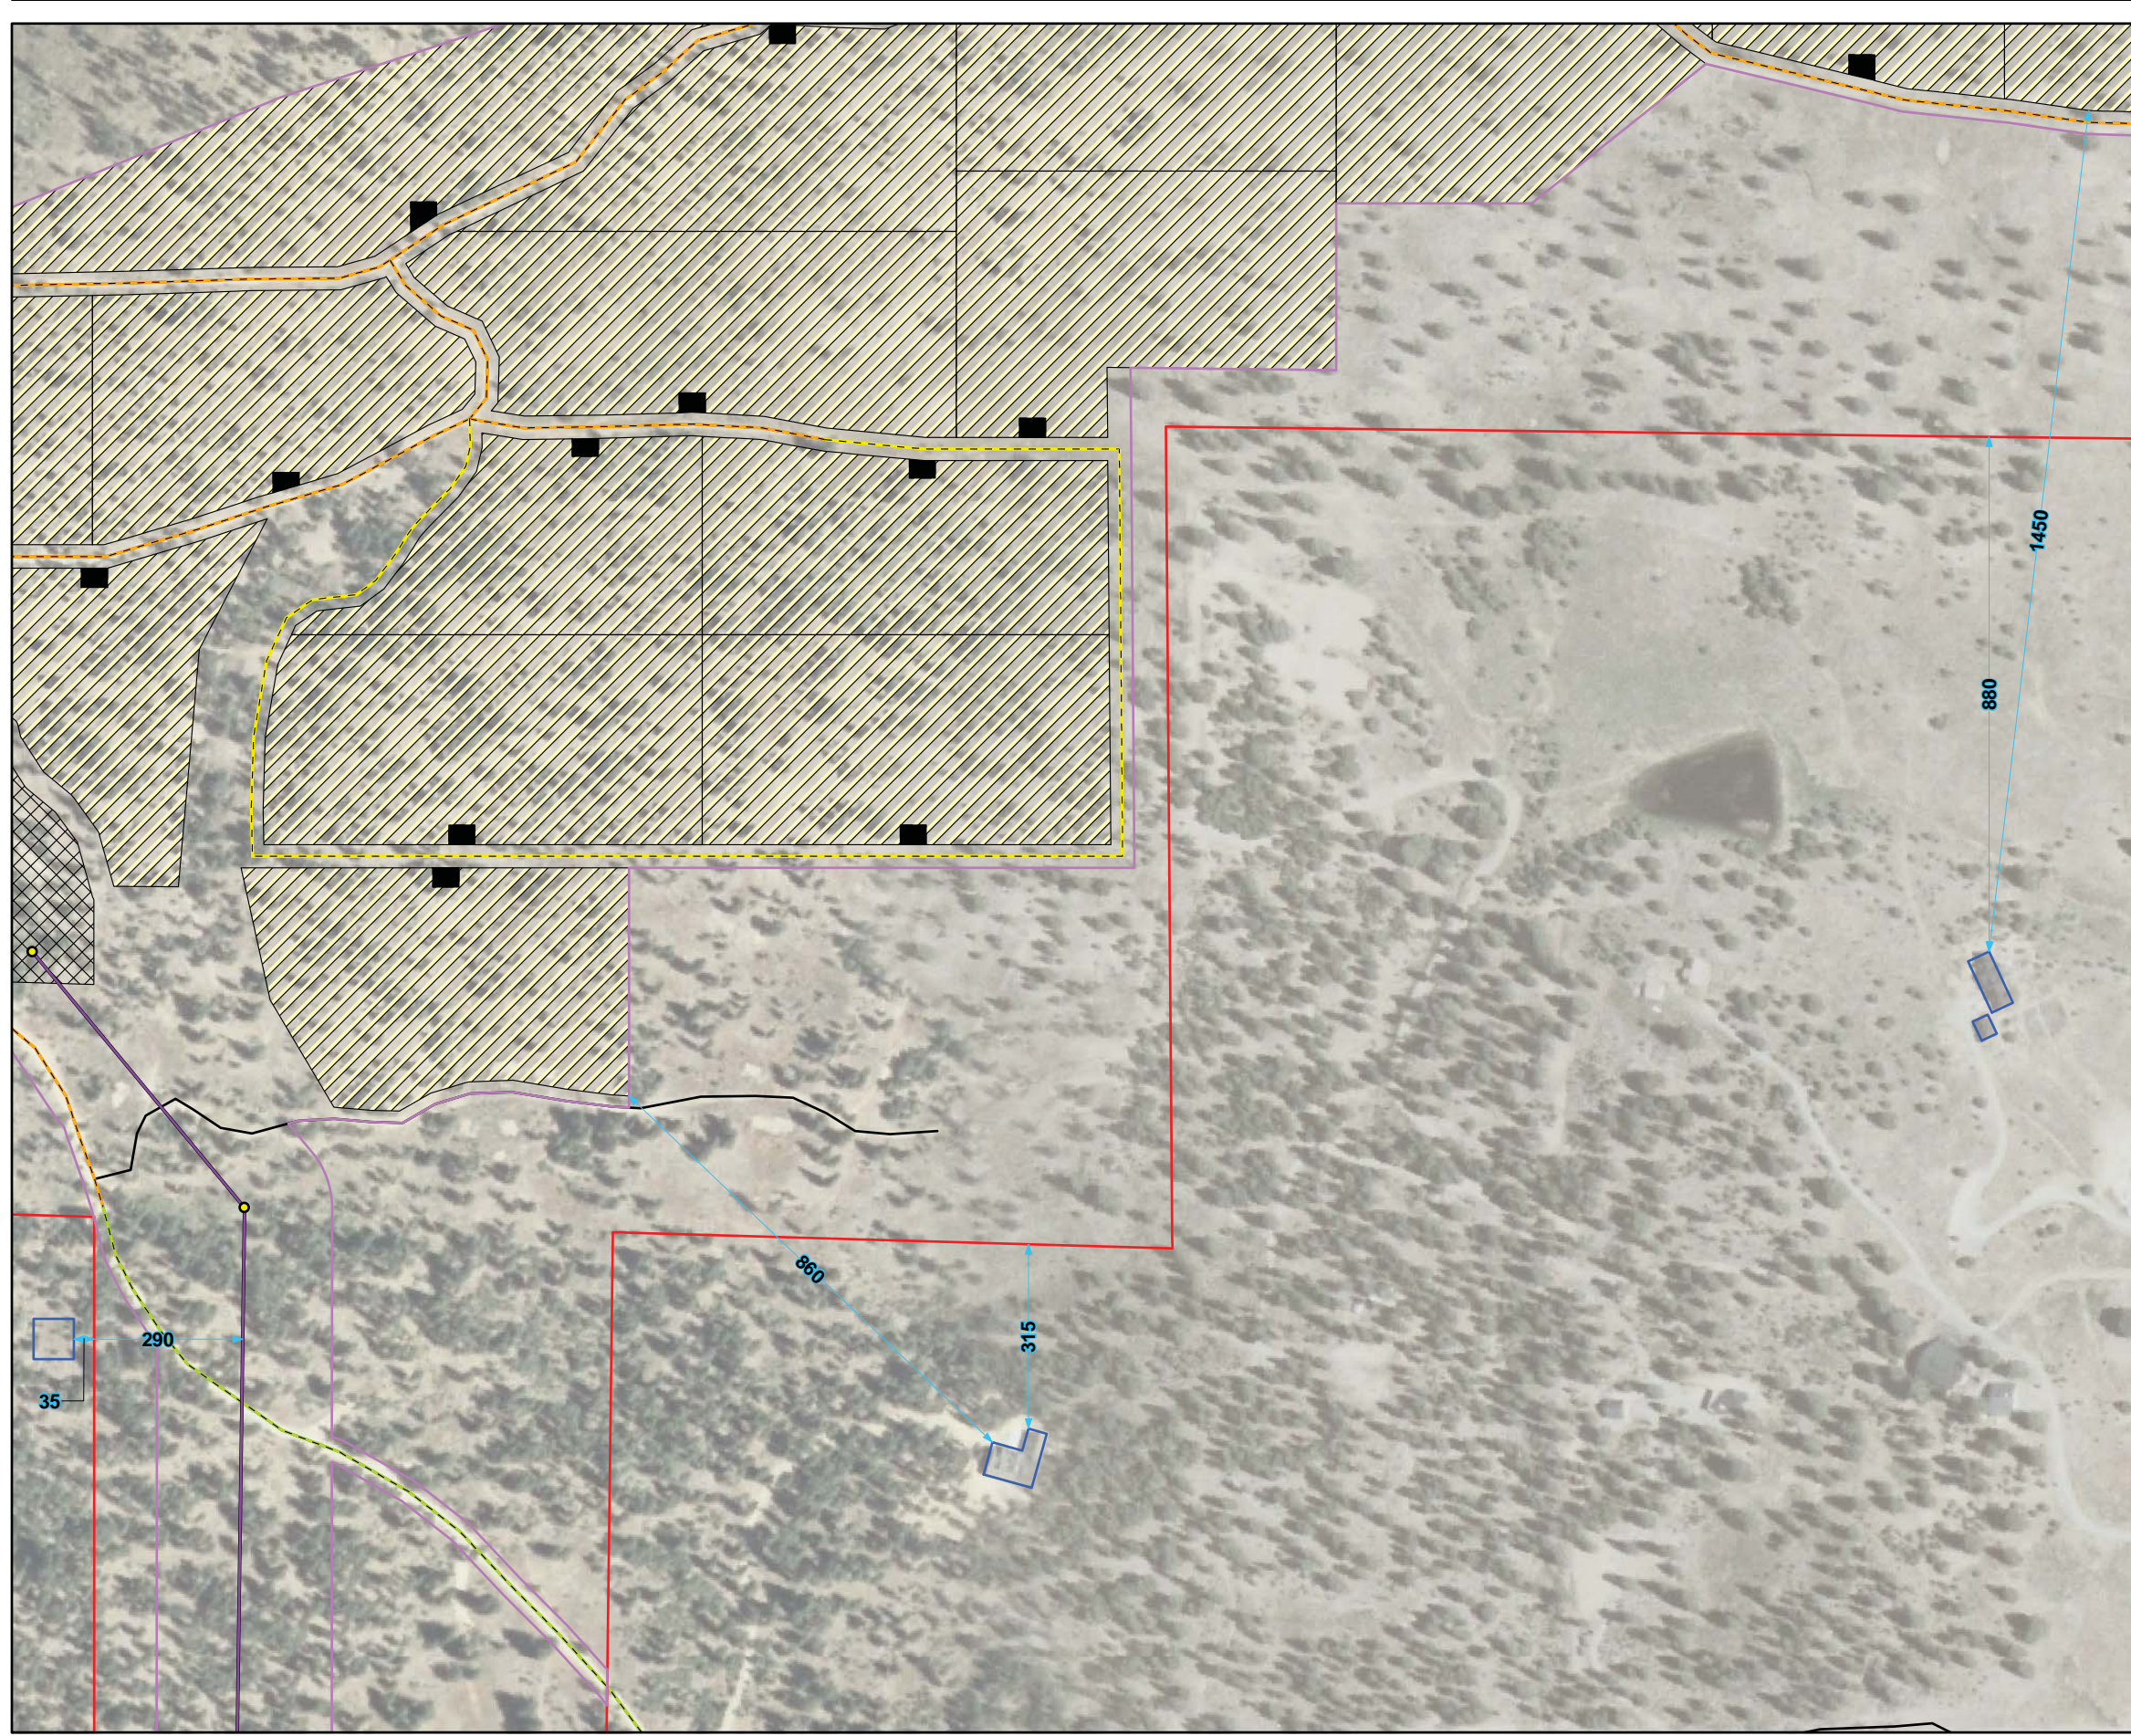

- LEGEND**
- Distance in Feet Between Structure and Lease/Facility
 - Selected Residential Structure
 - Proposed Project Area (982 Acres)
 - Proposed Project Site (477 acres)
 - Proposed PV Array Block
 - Proposed Field Inverter and Field Transformer
 - Proposed Substation/O&M Facility
 - Proposed Transmission Line¹
 - Proposed Transmission Structure
 - Proposed Maintenance Road
 - Proposed Improved Maintenance Road
 - Proposed Improved Private Access Road
 - Existing Road


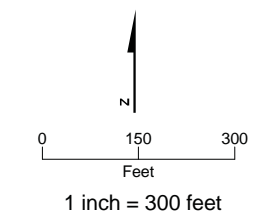








FIGURE 5a
Proximity to Closest Residences
 Teanaway Solar Reserve
 Kittitas County, Washington

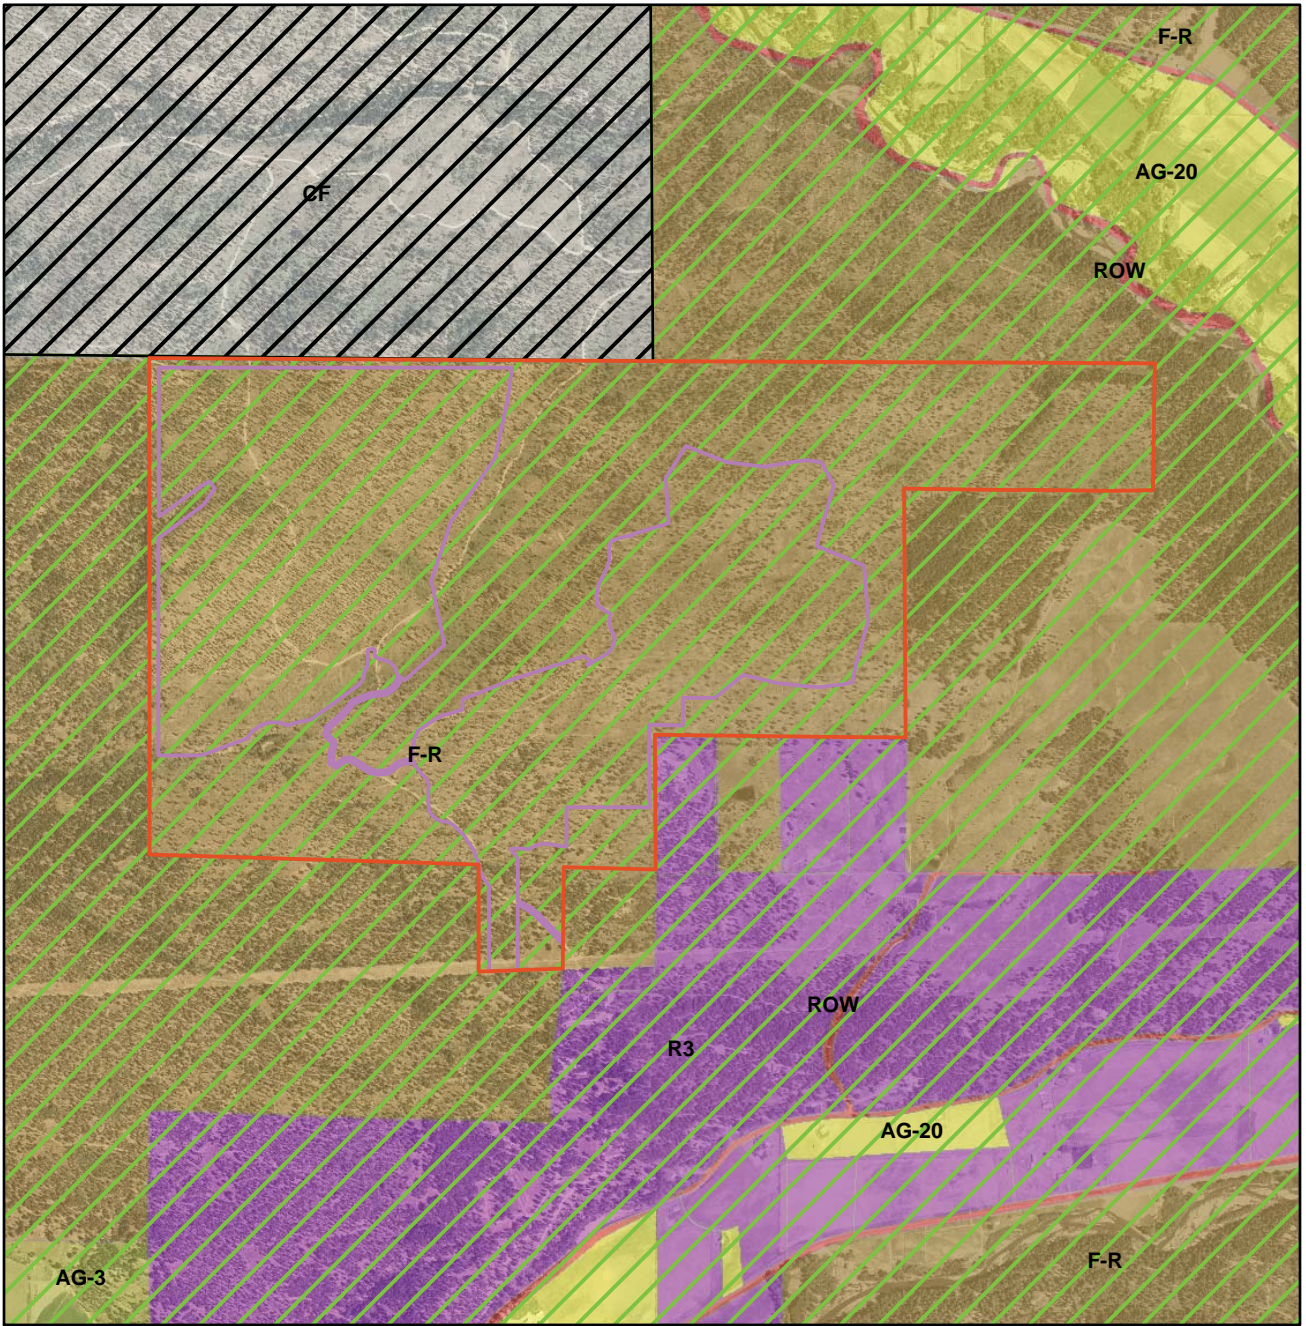



LEGEND

-  Proposed Project Area (982 Acres)
-  Proposed Project Site (477 acres)

Zoning

-  AG-20, Agricultural 20
-  AG-3, Agricultural 3
-  CF, Commercial Forest
-  F-R, Forest & Range
-  R3, Rural 3
-  ROW, Right-of-Way

Land Use

-  COMMERCIAL FOREST
-  RURAL

Note:

1. Aerial Imagery: 2006 1m NAIP.

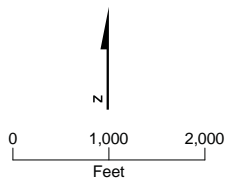


FIGURE 6
Land Use/Zoning Map

Teanaway Solar Reserve
Kittitas County, Washington