





GRAPHIC SCALE

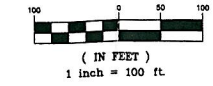

(IN FEET)
1 inch = 100 ft.

ELEV DATUM: NGVD '29

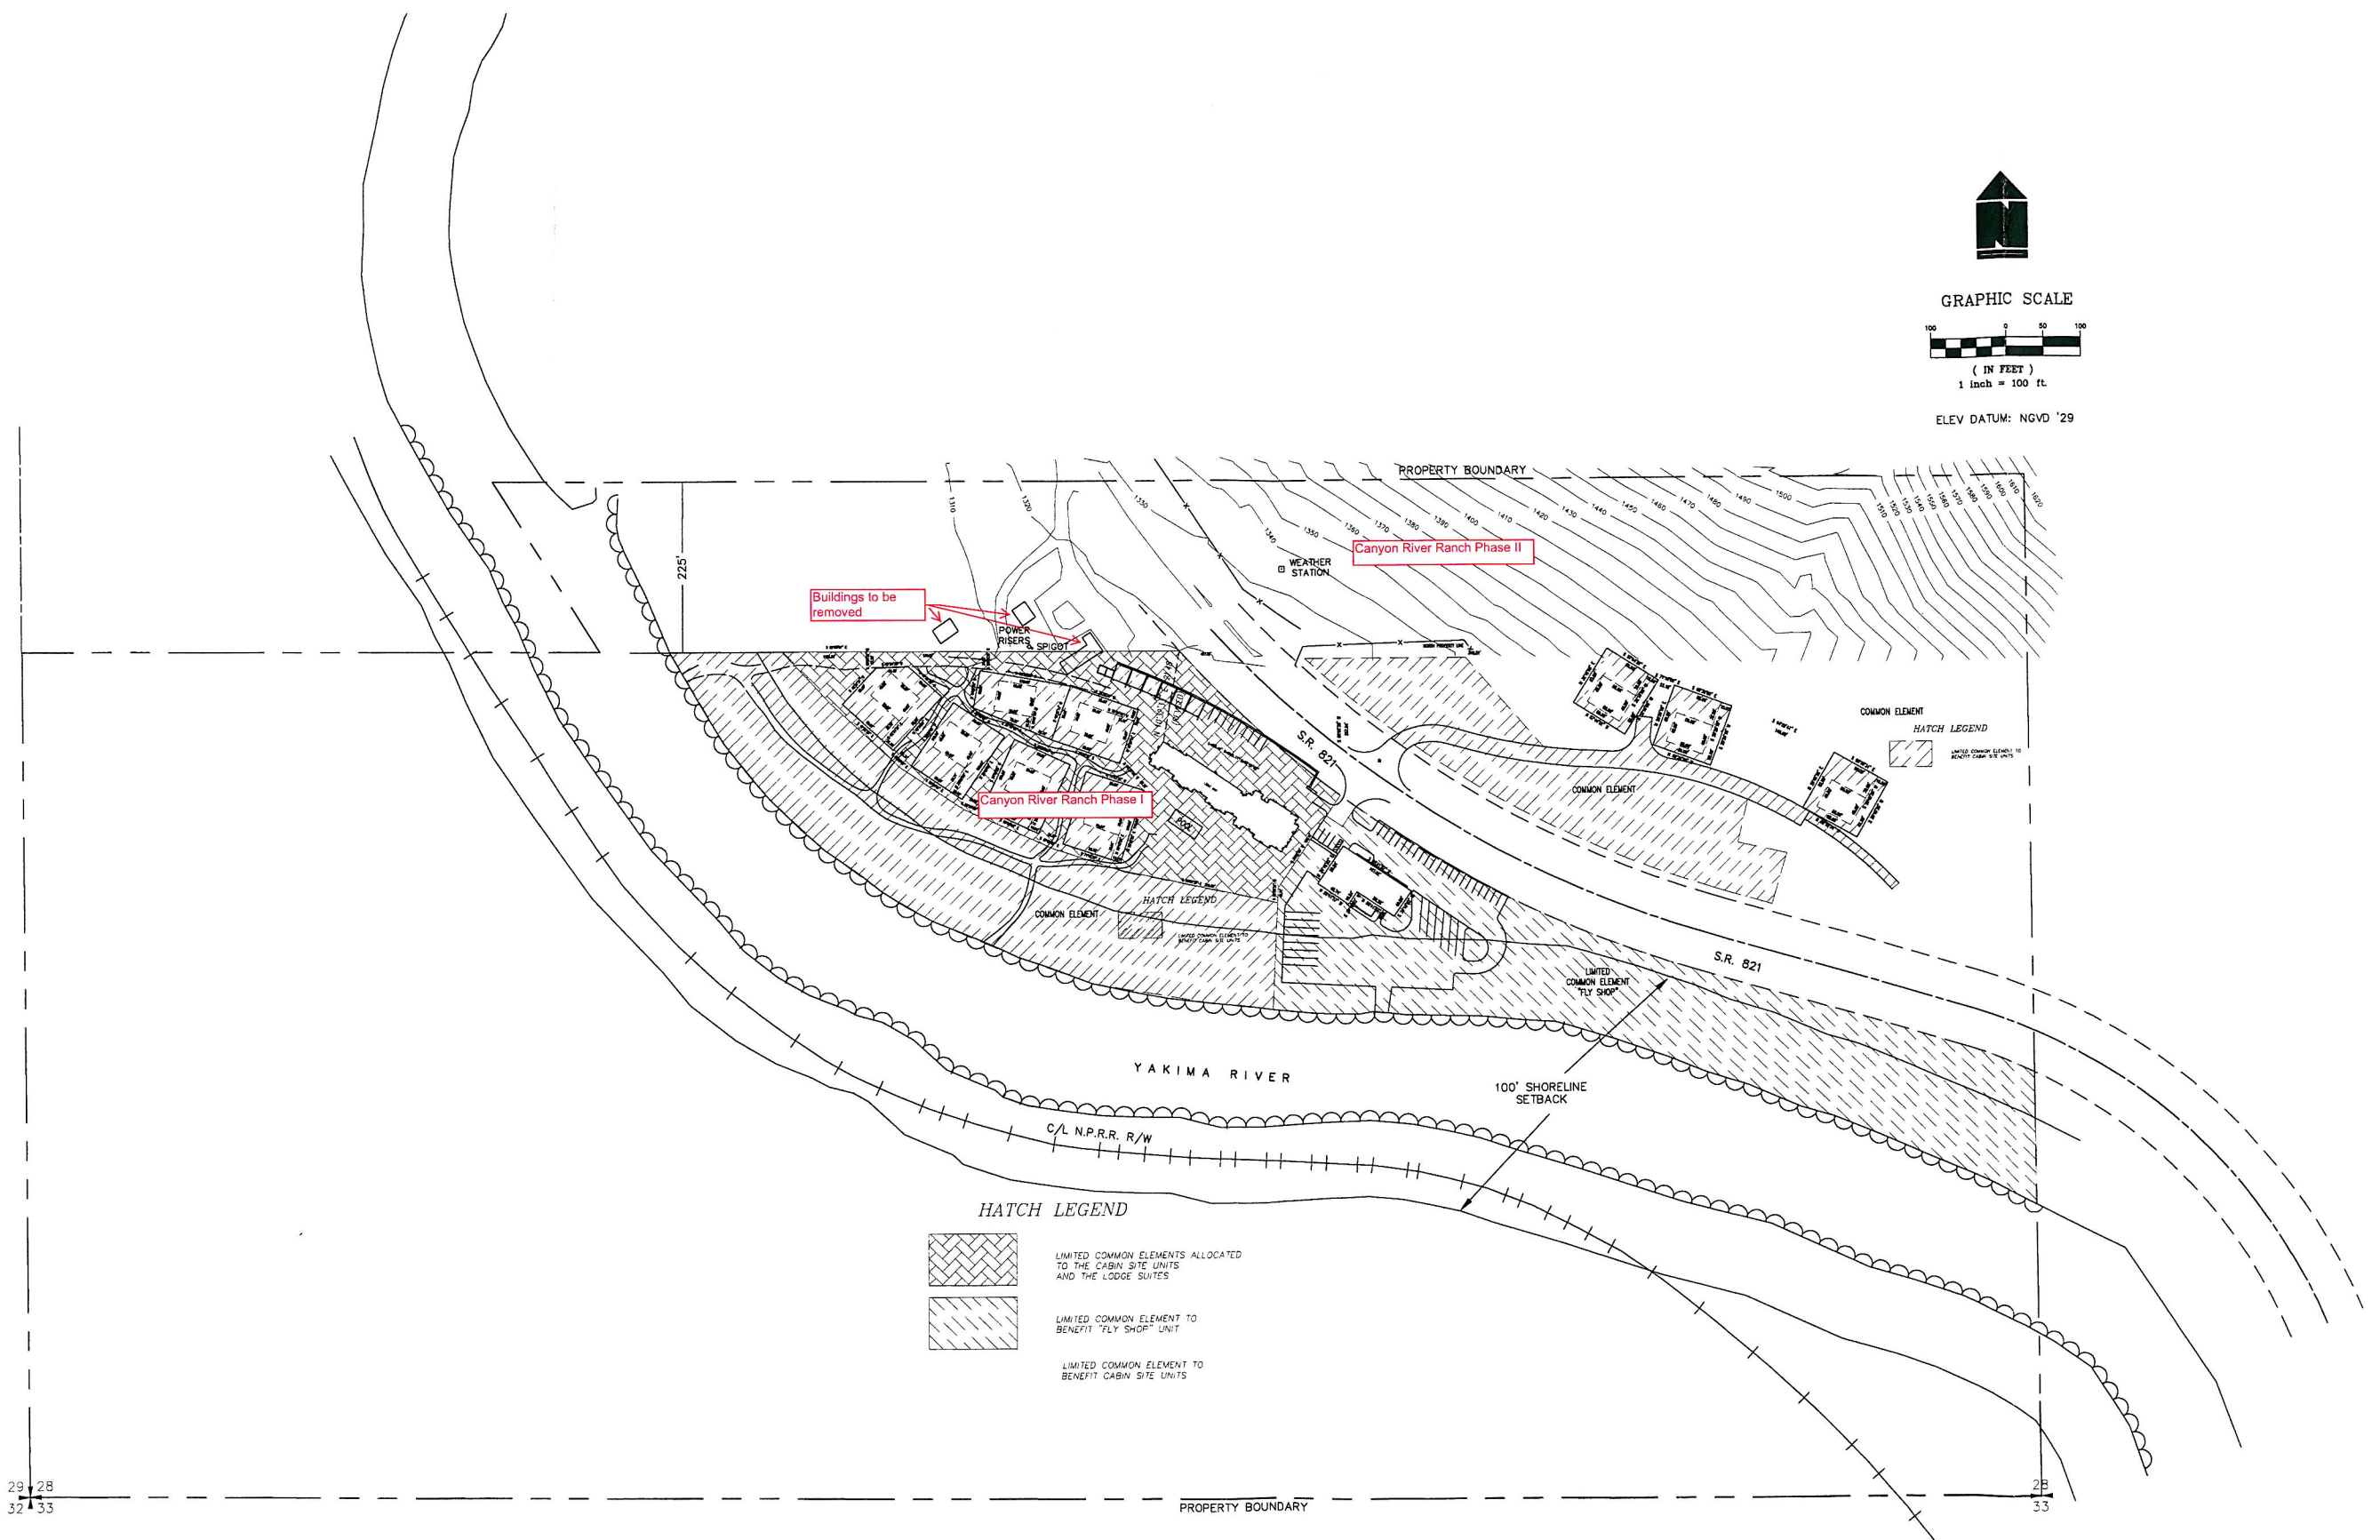

29 28
32 33

PROPERTY BOUNDARY

28
33

Canyon River Ranch II
Proposed Conditional Use Site Plan

