

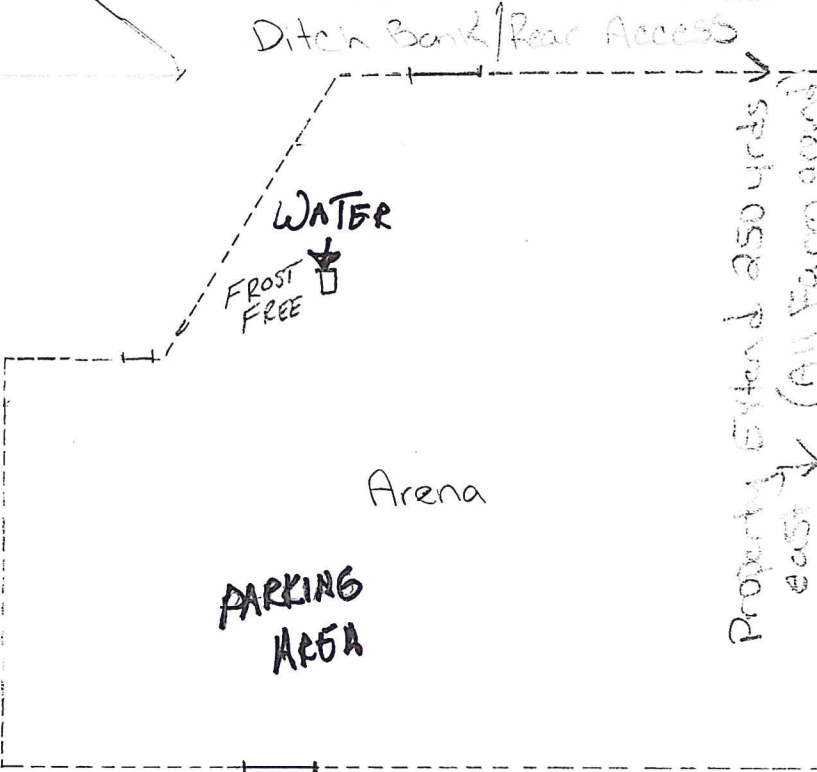
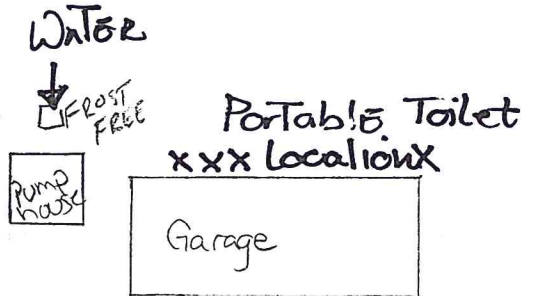


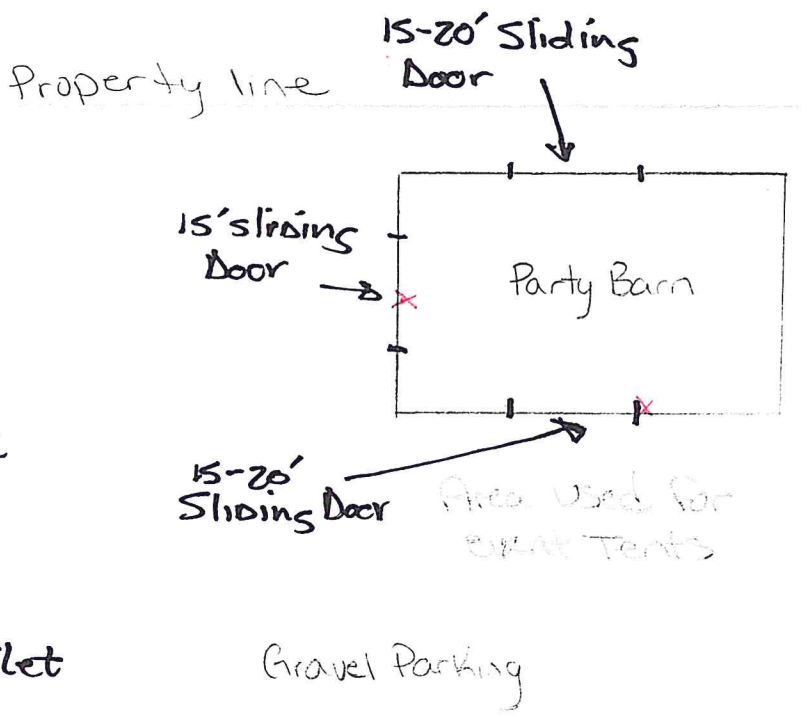




•5° •10° •15° •25° •35°

PASTURE

20 feet tall Callowood Tree line
WEDDING/EVENT AREA
Pasture

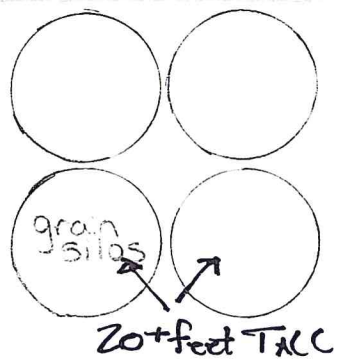

Boyer Pocket Rd

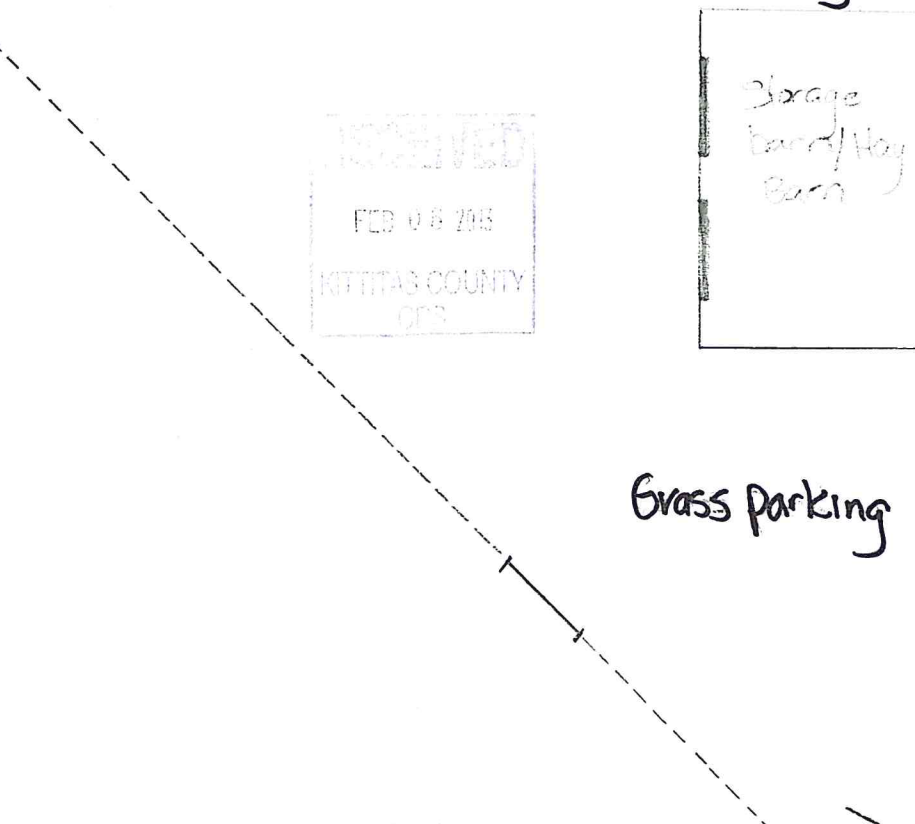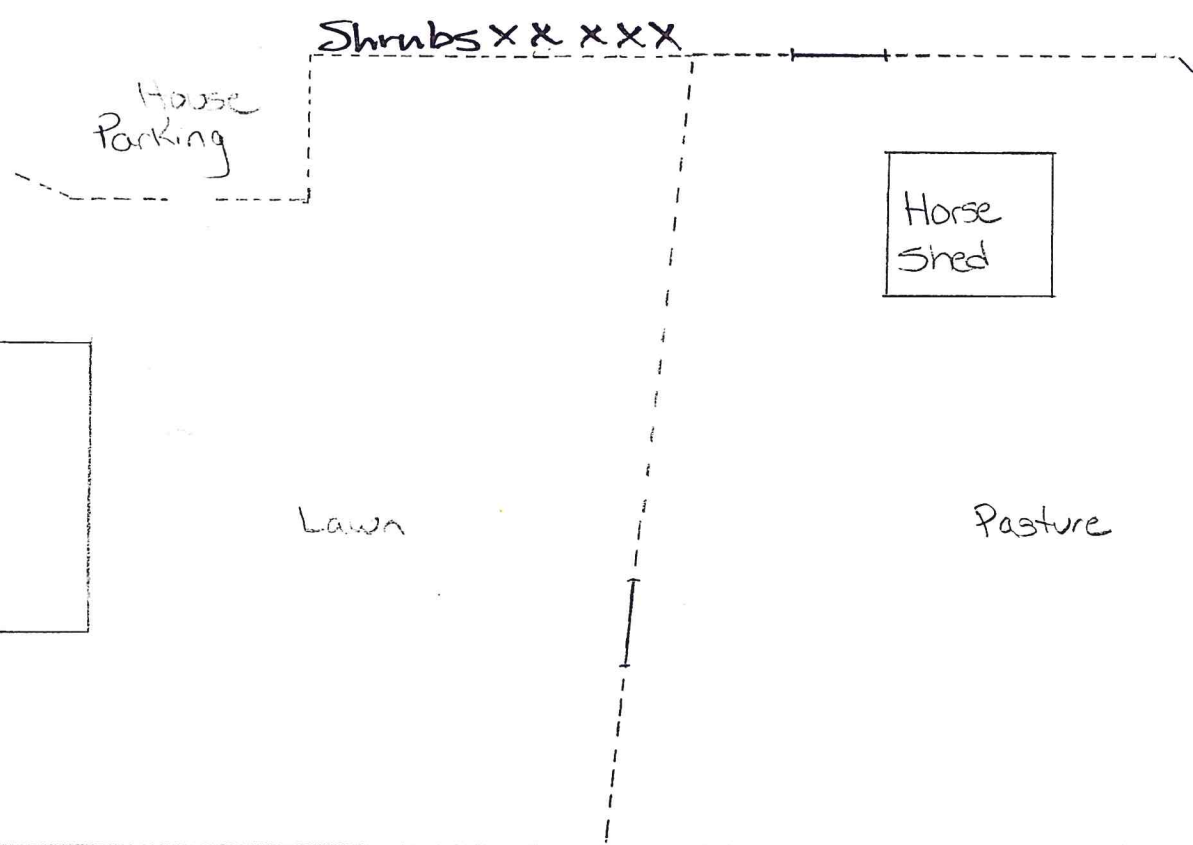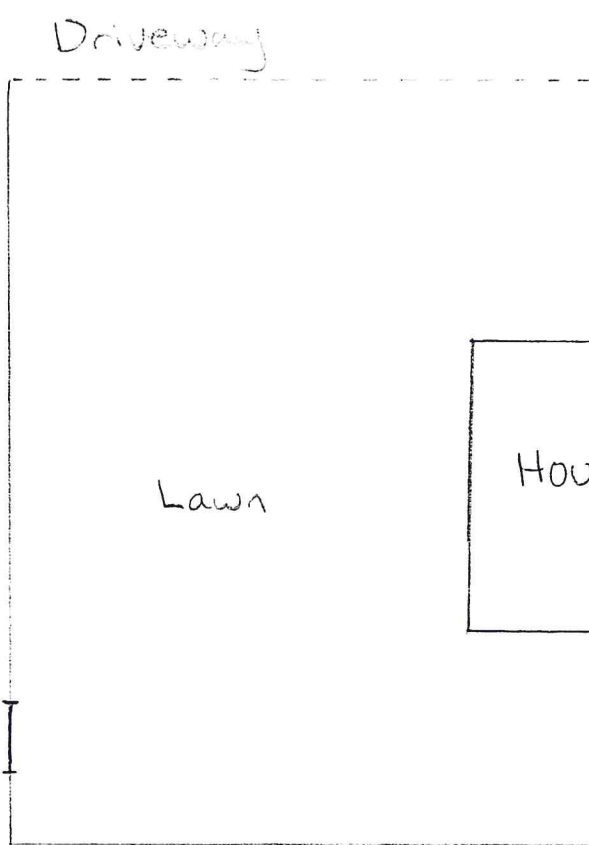

FENCE LINE
PROPERTY LINE IS 60 YARDS SOUTH
↓ FARM GROUND