


- NOTES:**
- 1 BIOSOLIDS PHASE 1 PILES, 165'x26'x8' (LxWxH), 35 TOTAL
 - 2 BIOSOLIDS PHASE 2 PILES, 165'x26'x8' (LxWxH), 18 TOTAL
 - 3 YARD DEBRIS PHASE 1 PILES, 165'x26'x8' (LxWxH), 35 TOTAL
 - 4 YARD DEBRIS PHASE 2 PILES, 165'x26'x8' (LxWxH), 18 TOTAL
 - 5 FIRST PHASE OF CONSTRUCTION, PHASE 3 PILE, 165'x236'x8'
 - 6 (2) 10,000 GALLON BIOSOLIDS LEACHATE STORAGE TANKS
 - 7 (2) 10,000 GALLON YARD DEBRIS LEACHATE STORAGE TANKS
 - 8 TRUCK SCALE
 - 9 10'x20' PARKING STALLS (TYP OF 6)
 - 10 10'x20' HANDICAP PARKING STALL
 - 11 NOT USED
 - 12 NOT USED
 - 13 REINFORCED CONCRETE WALL
 - 14 ODOR CONTROL BIOFILTER
 - 15 MATERIALS CONVEYOR
 - 16 BIOSOLIDS STORMWATER SEDIMENTATION BASIN
 - 17 YARD DEBRIS STORMWATER SEDIMENTATION BASIN
 - 18 TRAILER TIPPER
 - 19 ELECTRICAL ROOM

- LEGEND:**
- FILTER FABRIC FENCE 1/CD05

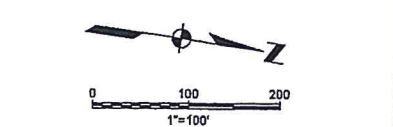

50% FT SUBMITTAL

P:\cad\1211291008_00_srm_development\129100800c101.dwg
 11/17/2013 11:31 AM
 JEFF HART

<p>USE OF DOCUMENTS</p> <p>THIS DOCUMENT, INCLUDING THE INCORPORATED DESIGNS, IS AN INSTRUMENT OF SERVICE FOR THIS PROJECT AND SHALL NOT BE USED FOR ANY OTHER PROJECT WITHOUT THE WRITTEN AUTHORIZATION OF KENNEDY/JENKS CONSULTANTS & ASSOCIATES, INC.</p>	<table border="1" style="width: 100%; border-collapse: collapse;"> <thead> <tr> <th>NO.</th> <th>REVISION</th> <th>DATE</th> <th>BY</th> </tr> </thead> <tbody> <tr><td> </td><td> </td><td> </td><td> </td></tr> <tr><td> </td><td> </td><td> </td><td> </td></tr> <tr><td> </td><td> </td><td> </td><td> </td></tr> </tbody> </table>	NO.	REVISION	DATE	BY													<p>SCALES</p> <p>0 — 1" 0 — 25mm</p> <p>IF THIS BAR IS NOT DIMENSION SHOWN, ADJUST SCALES ACCORDINGLY.</p>	<p>PRELIMINARY</p>	<p>DESIGNED JLH</p> <p>DRAWN SEL/GAS</p> <p>CHECKED PLVM</p>	<p>PACIFICLEAN ENVIRONMENTAL CLE ELUM, WASHINGTON</p> <p>ELK HEIGHTS ORGANICS PROCESSING FACILITY</p> <p>Kennedy/Jenks Consultants 200 SW MARKET ST., SUITE 500, PORTLAND, OR 97201</p>	<p>OVERALL SITE PLAN AND EROSION CONTROL PLAN</p>	<p>FILE NAME 129100800C101.DWG</p> <p>JOB NO. —</p> <p>DATE OCT 2012</p> <p>SHEET OF C101</p>
NO.	REVISION	DATE	BY																				