


ORIGINAL TRACKINGS OF THESE PRINTS ARE THE PROPERTY OF TRADITIONAL DESIGN REPRODUCTION. ANY REPRODUCTION OF THESE PRINTS WITHOUT VIOLATING THE JURISDICTION TO CIVIL COURT ACTION. THESE TRACKINGS ARE THE PROPERTY OF TRADITIONAL DESIGN REPRODUCTION. ANY REPRODUCTION WITHOUT VIOLATING THE JURISDICTION TO CIVIL COURT ACTION. 

CUSTOM DESIGN FOR:
 LARSON FRUIT
 (509) 697-7209

**TRADITIONAL
 DESIGNS INC.**
 (COMMERCIAL AND RESIDENTIAL DESIGN)
 410 W CHESTNUT AVE - YAKIMA WA
 PHONE: (509) 452 - 7604

DATE	10/29/13	PLAN	SP-15140
REVISION	5/15/14	SHEET	NUMBER
SP			

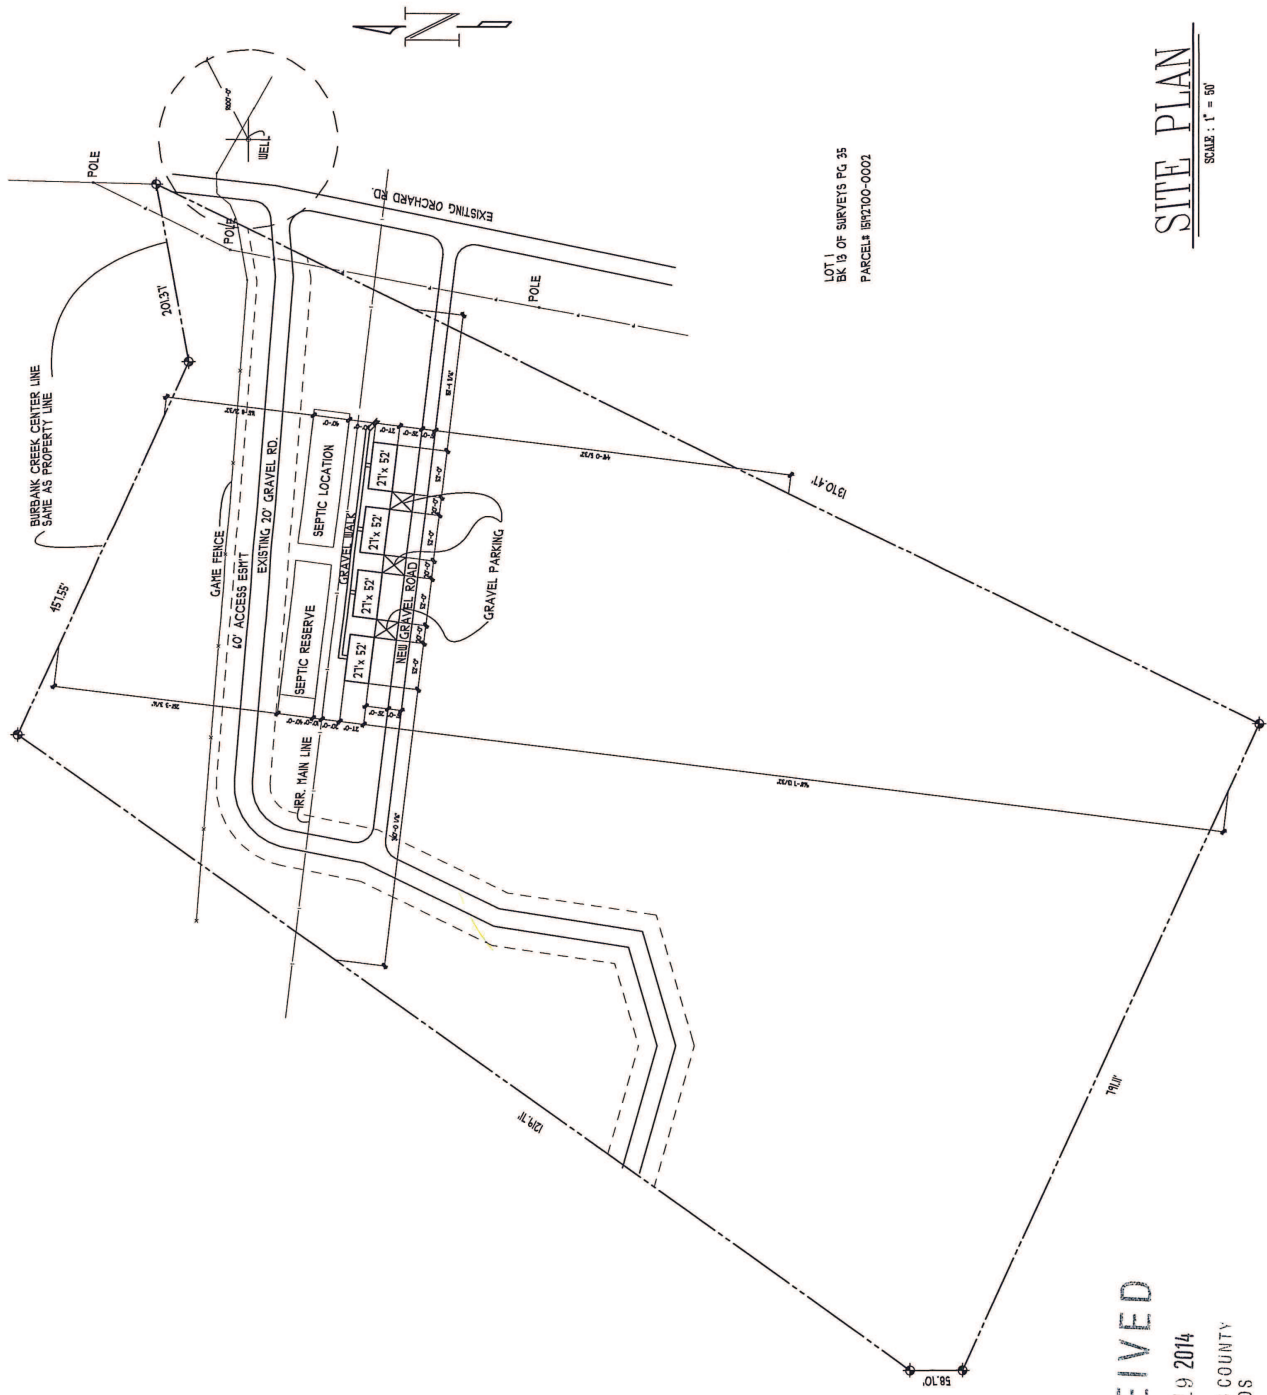

LOT 1
 BK 15 OF SURVEYS PG 35
 PARCELS B17100-0002

SITE PLAN
 SCALE: 1" = 50'

RECEIVED
 MAY 19 2014
 KITTITAS COUNTY
 CDS