


# Staff Photos—Aerial Map

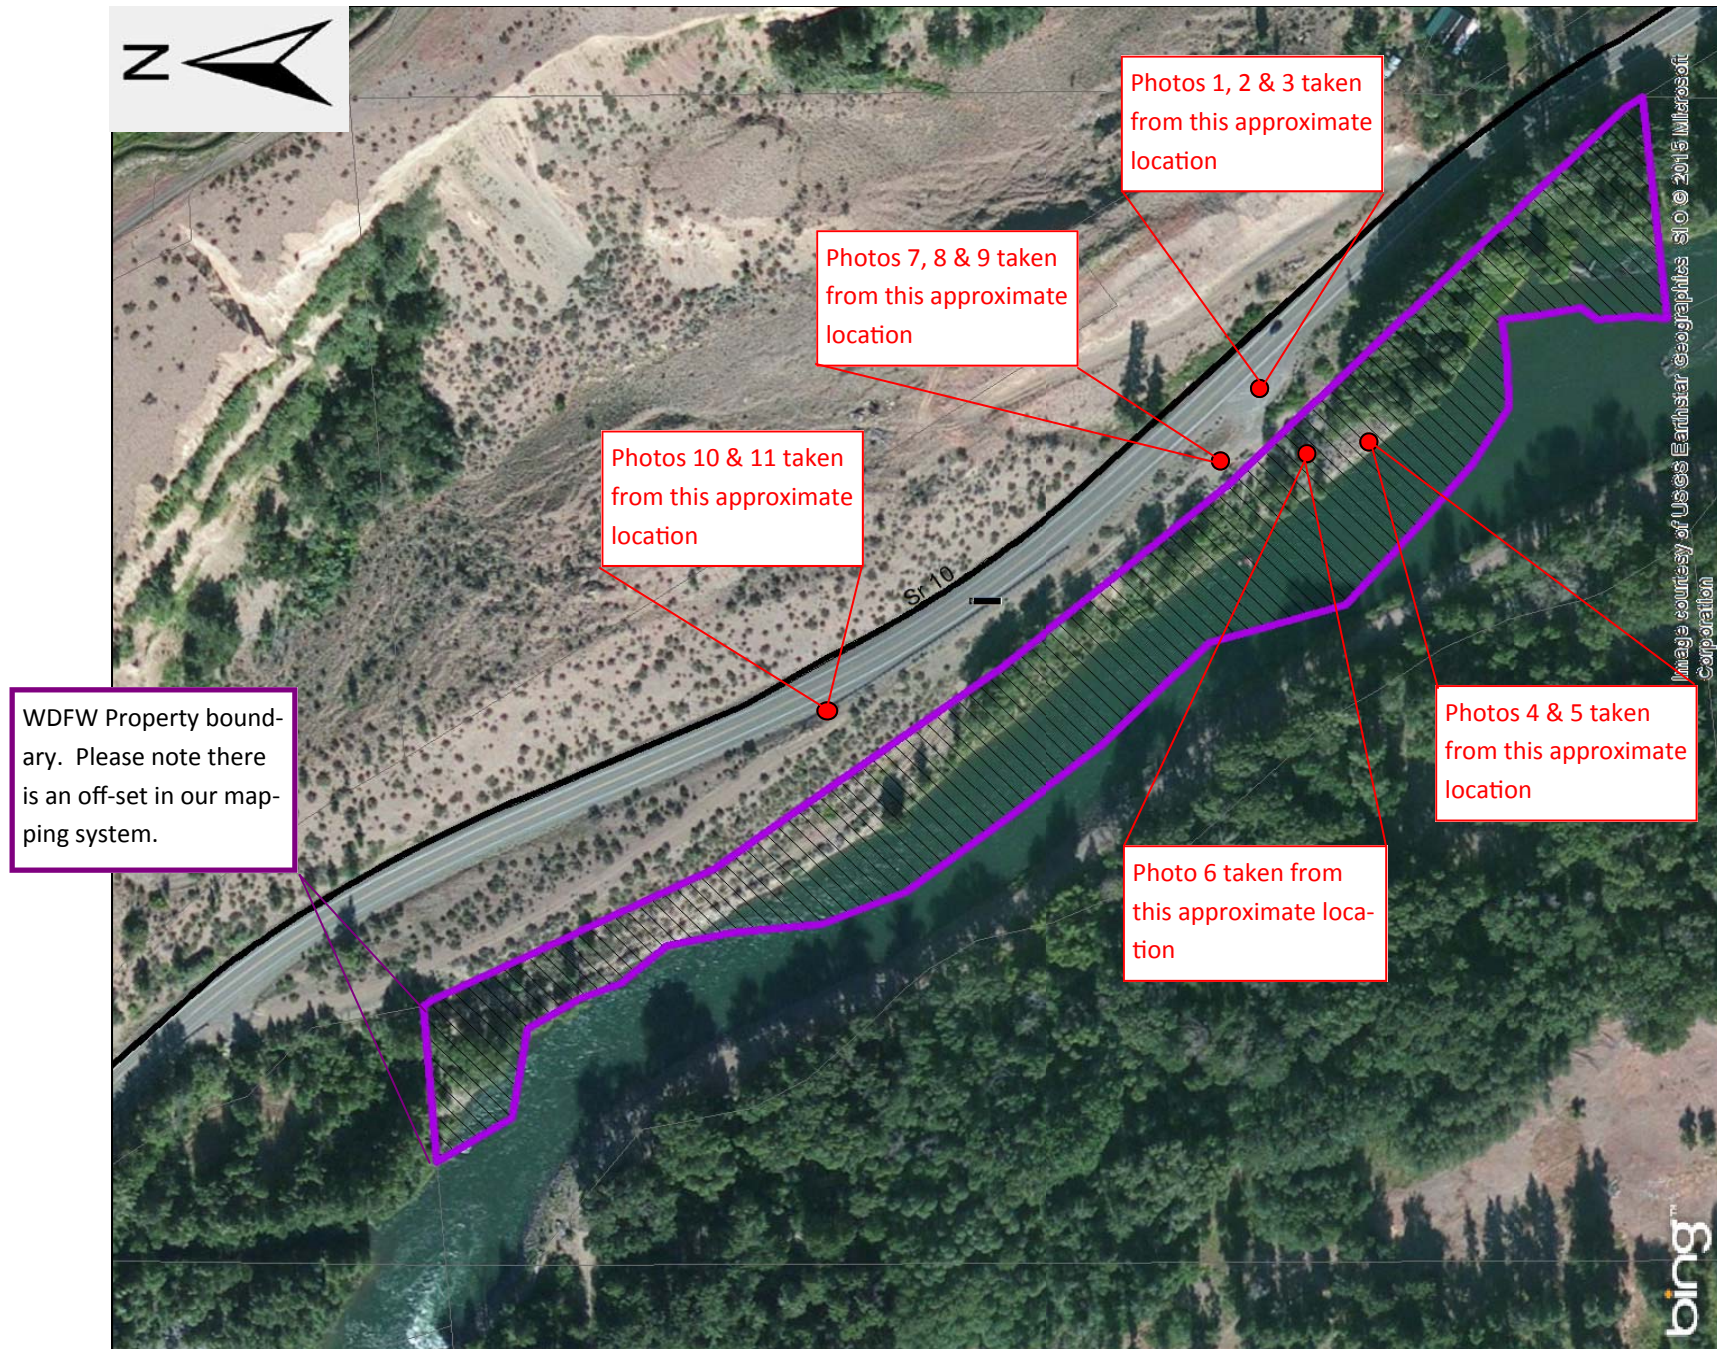

# Applicant Site Plans

Initial Site Plan



Revised Site Plan

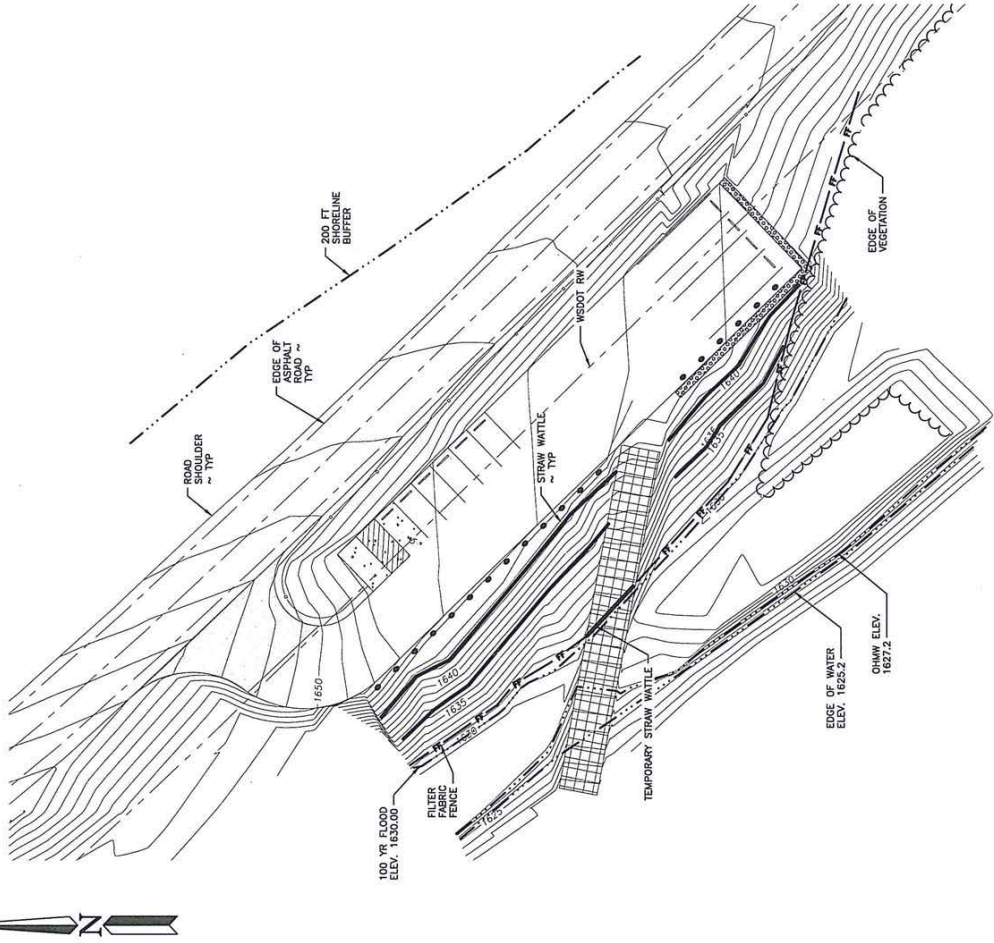


Photo 1



Approximate edge of trailer parking area looking northwest

Photo 2



Approximate parking area looking northwest

Photo 3



Approximate vicinity of boat ramp location looking southeast



**Photo 4**

Portion of southern PSSC Wetland from shoreline looking southeast




**Photo 5**

Shoreline of project property looking northwest




**Photo 6**

Approximate location of proposed boat ramp looking northwest

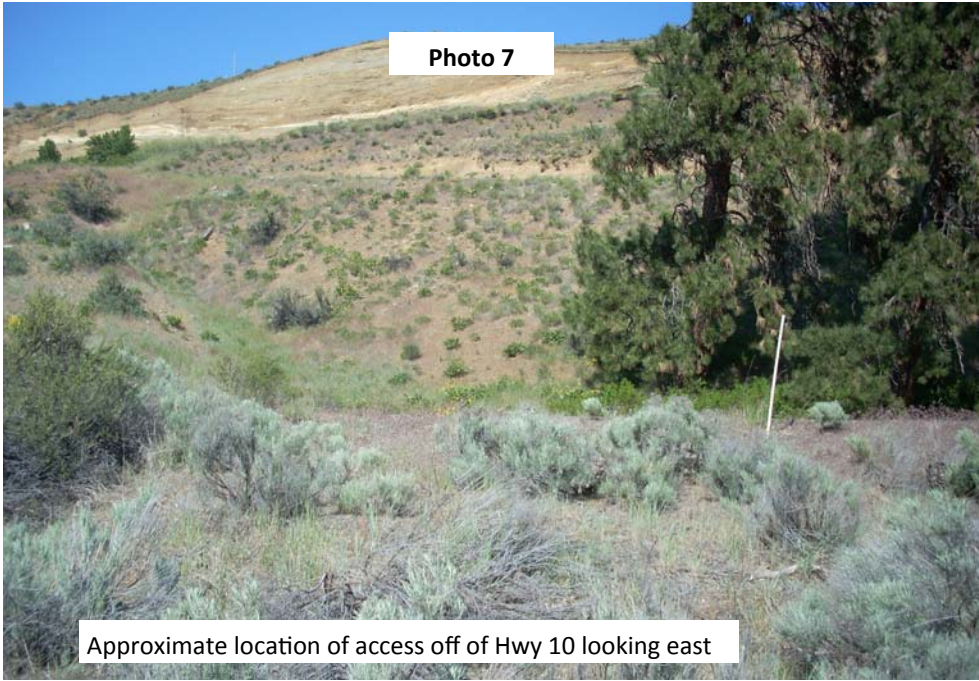


**Photo 7**

Approximate location of access off of Hwy 10 looking east

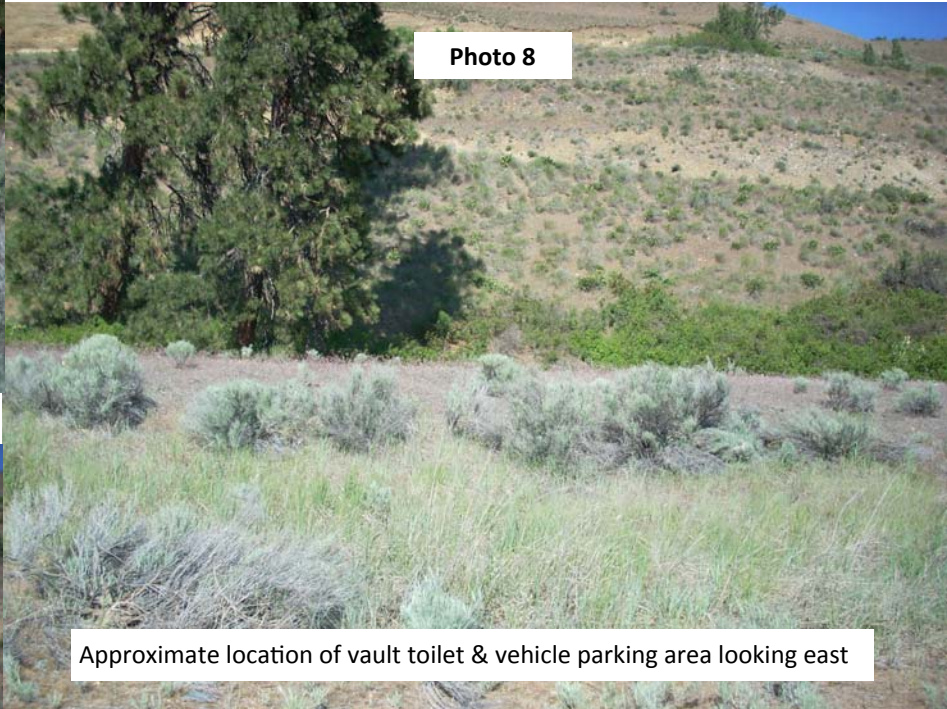

**Photo 8**


Approximate location of vault toilet & vehicle parking area looking east

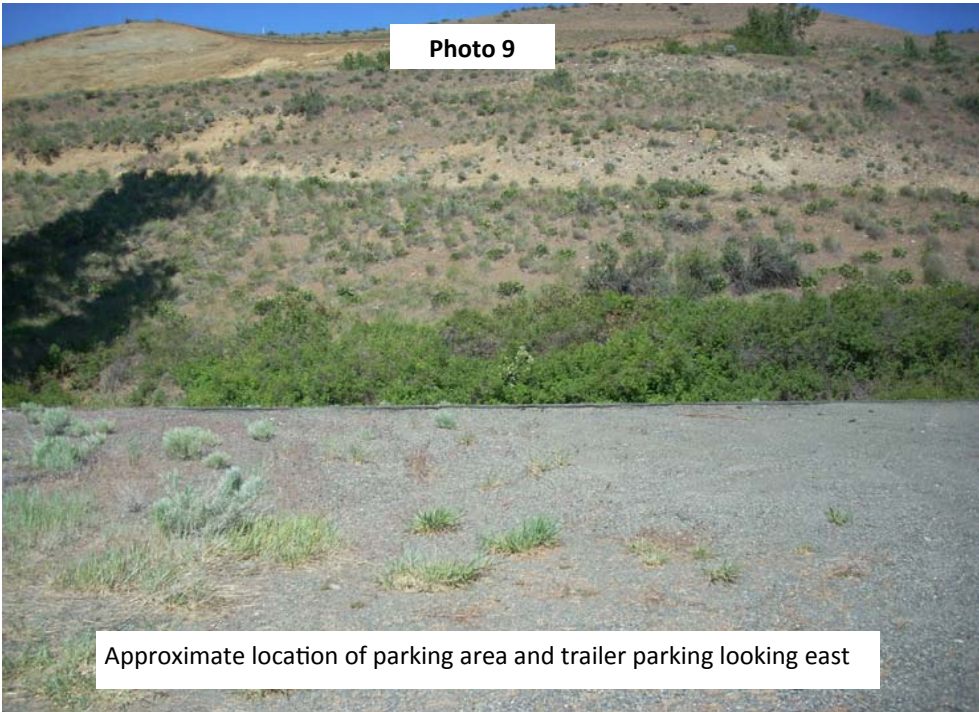

**Photo 9**


Approximate location of parking area and trailer parking looking east

**Photo 10**

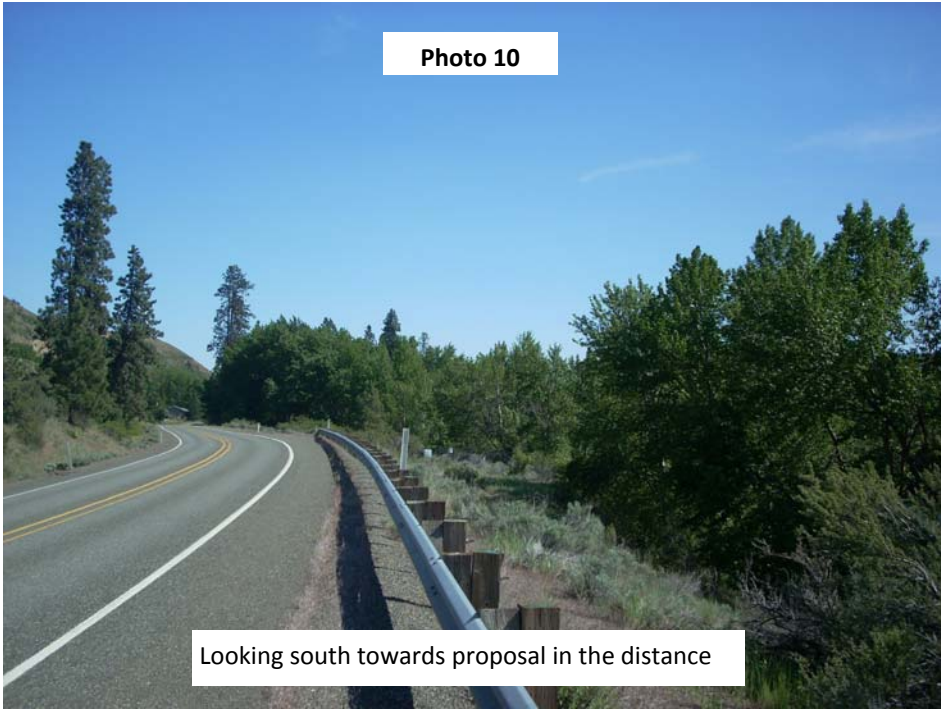

Looking south towards proposal in the distance

**Photo 11**

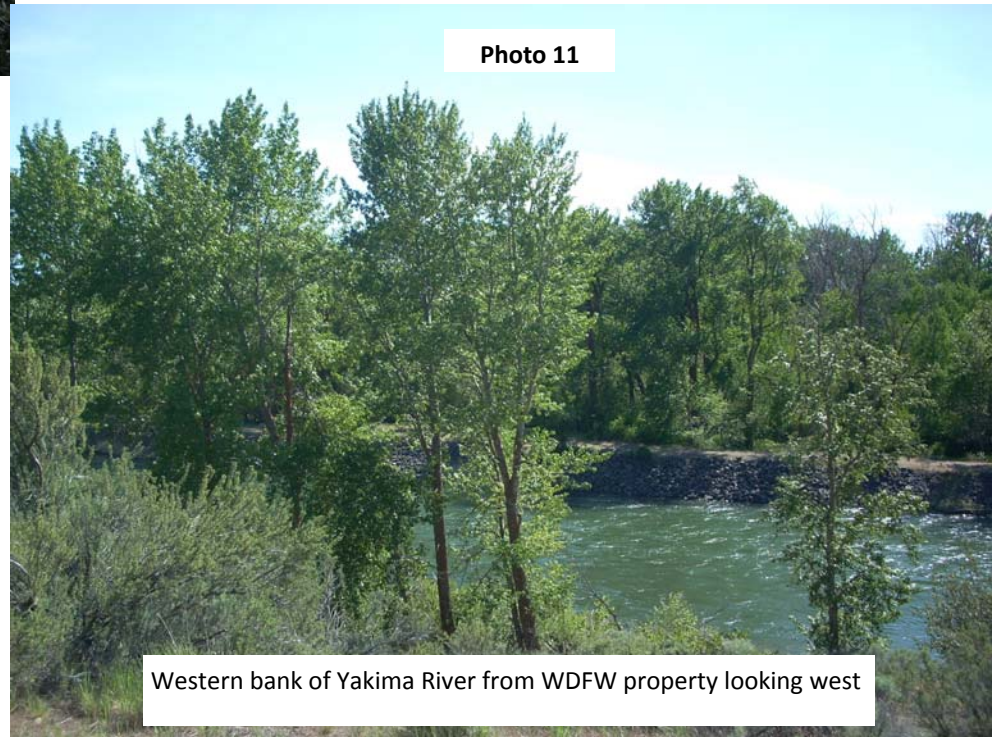

Western bank of Yakima River from WDFW property looking west