

**Student Housing**

40 FT

100 FT

300 FT


200 FT

**Office/Visitor Center**

**Chimp Facility Addition**

**New Access**

Sanctuary Spur

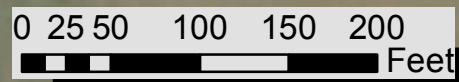

CU-15-00007 Chimpanzee Sanctuary

Wetland Buffers North End of Property