

#4 - 15'-0" X 10'-0" X 8'-4" 1/4:12 PITCH LEAN TO ADJACENT TO 30'-0" X 200'-0" X 8'-4" 1/4:12 PITCH GABLE ADJACENT TO 15'-0" X 10'-0" X 8'-4" 1/4:12 PITCH LEAN TO BUILDING SYSTEM

UNIT MIX

LABEL	UNIT SIZE	# UNITS	%	SQ. FEET
B	5 x 10	11	22.0	550
ELE	5 x 10EL	1	2.0	50
D	10 x 10	18	36.0	1800
E	10 x 15	2	4.0	300
F	10 x 20	18	36.0	3600
TOTAL		50	100	6300

♿ DENOTES HANDICAP/WHEELCHAIR ACCESSIBLE UNITS

"NOTICE"

NO FABRICATION CAN BE SCHEDULED OR BEGUN UNTIL "APPROVED" OR "APPROVED AS NOTED" DOCUMENTS ARE RECEIVED BY TRACHTE BUILDING SYSTEMS. COMPLETE THE FOLLOWING:

APPROVED - RELEASE FOR FABRICATION
 APPROVED AS NOTED - RELEASE FOR FABRICATION
 NOT APPROVED - REVISE AND RESUBMIT

SIGNATURE: *[Signature]*
 COMPANY: *Coast Peak Storage*
 DATE: *4/18/2020*

Job Description: **FLOOR PLAN** PAGE 1 of 1


PROPOSED STORAGE SYSTEM FOR:
 Ryan Cruth
 Easton, WA

Sheet Title: **FLOOR PLAN** Plan # **P-52761** Phase

DOOR SCHEDULE							
QTY	CODE	TYPE	SIZE	ROUGH OPENING (REF.)	MANUF.	DESCRIPTION	COLOR
8	DB	ROLL-UP	3'-8" x 7'-0"	3'-8" x 7'-0"	TRAC-RITE/eq.	ROLL-UP DOOR	COLOR
4	DC	ROLL-UP	4'-0" x 7'-0"	4'-0" x 7'-0"	TRAC-RITE/eq.	ROLL-UP DOOR	COLOR
4	DD	ROLL-UP	8'-0" x 7'-0"	8'-0" x 7'-0"	TRAC-RITE/eq.	ROLL-UP DOOR	COLOR
9	DE	ROLL-UP	8'-8" x 7'-0"	8'-8" x 7'-0"	TRAC-RITE/eq.	ROLL-UP DOOR	COLOR
25	DF	ROLL-UP	9'-0" x 7'-0"	9'-0" x 7'-0"	TRAC-RITE/eq.	ROLL-UP DOOR	COLOR

DOOR SIZES MAY VARY DUE TO ENGINEERING ISSUES

** THE ABOVE PLAN MAY NOT REFLECT THE IMPLICATIONS OF SECTION 903.2.9 OF THE 2012 OR 2015 IBC CODE WHICH MAY REQUIRE 3 HOUR FIREWALLS EVERY 2,500 SQFT OR MAY REQUIRE YOU TO SPRINKLE THE BUILDING.
 *** TRACHTE RECOMMENDS (IN USA ONLY) THAT ALL PROJECTS REQUIRE A NUMBER OF UNITS BE ADA ACCESSIBLE, IF A CUSTOMER CHOOSES TO NOT CONFORM TRACHTE WILL NOT BE HELD ACCOUNTABLE.

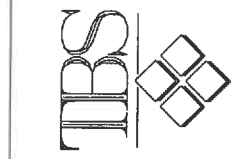

TRACHTE BUILDING SYSTEMS, Inc.
 This drawing and all parts thereof is the exclusive property of Trachte Building Systems, Inc. 314 Wilburn Road, Sun Prairie, Wisconsin (800/356-5824) (Local 608/837-7899) and may not be reproduced in whole or part without written permission.

Revisions:

By:	Date: 4/24/20
Name: MGU	Scale: 1 = 30'