


**RECEIVED**  
MAR 13 2019

Kittitas County CDS

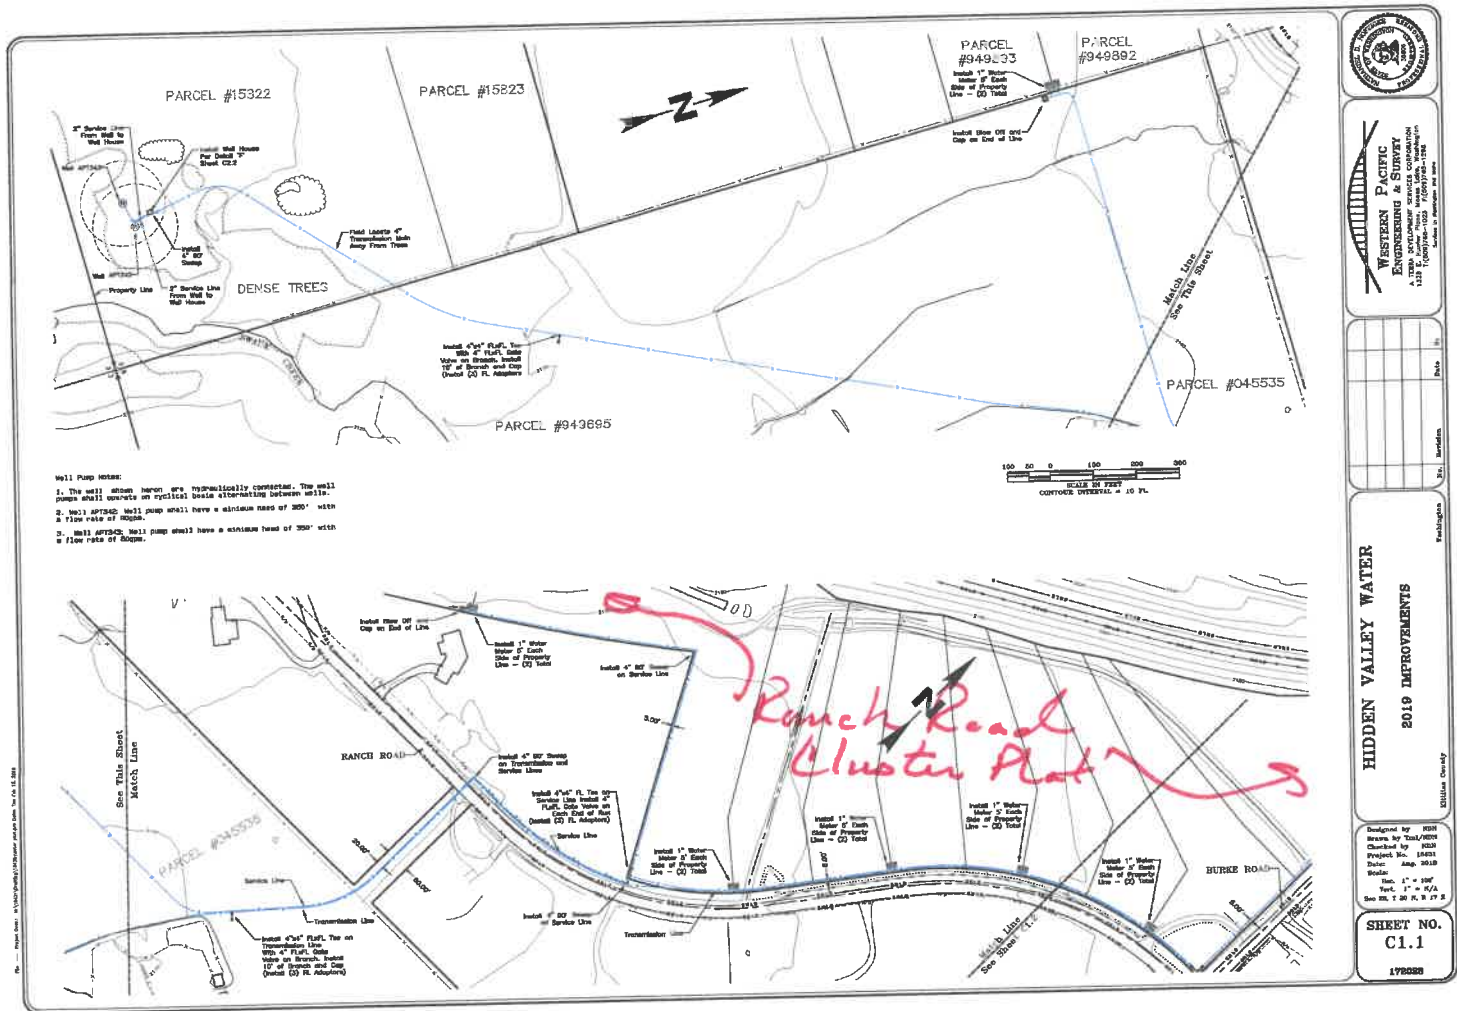

**WESTERN PACIFIC ENGINEERING & SURVEYING**  

---

**HIDDEN VALLEY WATER**  
2019 IMPROVEMENTS

---


---

**SHEET NO. C1.1**  
178288