

# PALOMINO FIELDS PLAT - DIVISION V

A PORTION OF THE SE ¼ OF THE NW ¼ OF SECTION 27, TOWNSHIP 18 NORTH, RANGE 18 EAST, W.M.  
KITTITAS COUNTY, WASHINGTON

181827

## NOTICE

This is a Boundary Line Survey and as such is not intended to show, nor does it purport to show, all easements and encumbrances.



This survey was prepared for the exclusive use of the person, persons, or entity named in the Surveyor's Certificate hereon. Said certificate does not extend to any unnamed person without an expressed recertification by the Surveyor naming said person.

## BASIS OF BEARINGS

The bearing for the east boundary line of the Northwest quarter of Section 27 equal Cruse & Nelson's bearing of South 00°15'36" East for the same line as shown on the FHA, U.S.D.A. property survey found under Kittitas County's Auditor File No. 199702200014

## CURVE TABLE

CURVE	RADIUS	DELTA	ARC	TANGENT	CHORD BEARING	CHORD
C1	157.04'	90°29'39"	248.03'	158.40'	S 45°14'49" W	223.04'
C2	470.00'	25°21'34"	208.02'	105.74'	S 12°40'47" E	206.33'
C3	20.00'	60°00'00"	20.94'	11.55'	S 58°00'00" E	20.00'
C4	80.00'	300°00'00"	418.88'		S 62°00'00" W	80.00'
C5	20.00'	60°00'00"	20.94'	11.55'	N 02°00'00" E	20.00'
C6	530.00'	28°00'00"	259.01'	132.14'	S 14°00'00" E	256.44'
C7	217.04'	90°29'39"	342.79'	218.92'	S 45°14'49" W	308.26'
C8	187.04'	90°29'39"	295.41'	188.66'	S 45°14'49" W	265.65'
C9	500.00'	28°00'00"	244.35'	124.66'	S 14°00'00" E	241.92'
C10	200.00'	59°00'29"	205.98'	113.17'	S 57°30'14" E	196.99'
C11	25.00'	90°00'00"	39.27'	25.00'	S 17°00'00" W	35.36'
C12	170.00'	27°59'31"	83.05'	42.37'	S 75°59'46" W	82.23'

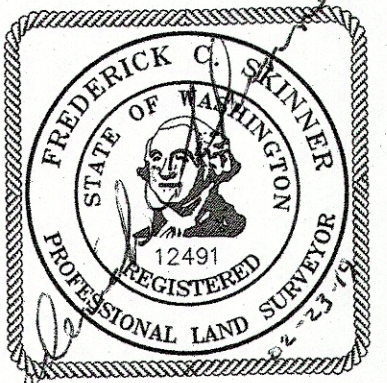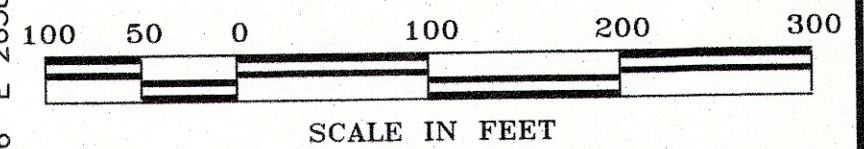

### INSTRUMENT USED

Trimble R10 GPS Receivers  
 Traverse Closure Meets Standards Per WAC 332-130-090

### INDEXING DATA

S27 T18N R18E

## WESTERN PACIFIC ENGINEERING & SURVEY

A TERRA DEVELOPMENT SERVICES CORPORATION  
 1328 E. Hunter Place, Moses Lake, Washington  
 T:(509)765-1023 F:(509)765-1298  
 Services in Washington and Idaho

### LCU, INC.

Surveyed by LMH Scale 1" = 100'  
 Drawn by Tml/FCS Sheet 3 of 5  
 Checked by FCS Project No. 18146

File --- Project Desc.: F:\18146--Deneen\18146 MP5.pro (Plotted - Feb 23, 2019)

