
AUDITOR'S REFERENCE

LP-20-00001 LPF-20-0000\_

A PORTION OF SECTION 18, T. 20 N., R. 15 E., W.M.

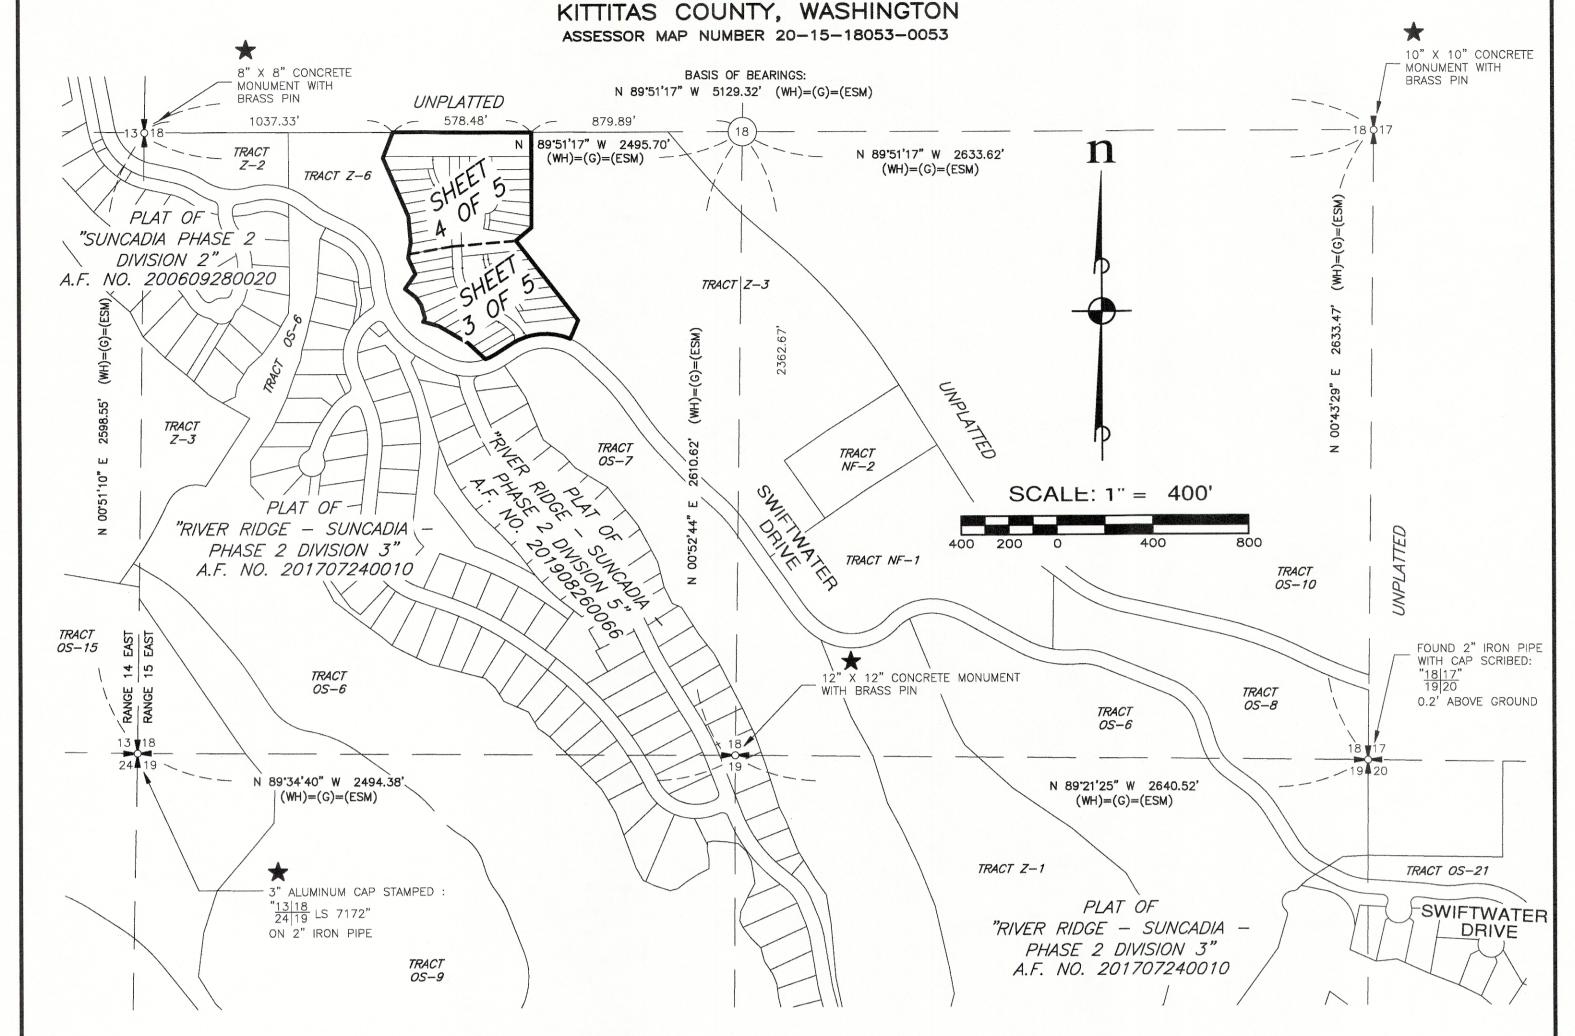

## LEGEND

- BEARING AND/OR DISTANCE IS BASED UPON THE FIELD LOCATION OF THE FOUND CORNER AND THE COORDINATE POSITION ESTABLISHED BY W&H PACIFIC FOR MOUNTAINSTAR IN 2002.
- BEARING AND/OR DISTANCE FROM THE PLAT OF SUNCADIA PHASE 2 DIVISION 2 BY GOLDSMITH & ASSOCIATES AS RECORDED UNDER AUDITOR'S FILE NO. 200609280020.
- BEARING AND/OR DISTANCE IS BASED UPON THE FIELD LOCATION OF THE FOUND CORNER AND/OR THE COORDINATE POSITION ESTABLISHED BY W&H PACIFIC FOR MOUNTAINSTAR IN 2002. ESM LOCATED THE EXISTING CORNERS AS SHOWN IN 2003. ESM CONCURRED WITH THE COORDINATE POSITION ESTABLISHED BY W&H PACIFIC AND ACCEPTED
- W&H PACIFIC FIELD LOCATED THE CORNER FOUND AT THIS LOCATION IN 2002. ESM ACCEPTED THEIR POSITION.

## LEGAL DESCRIPTION

TRACT Z-4, RIVER RIDGE - SUNCADIA - PHASE 2 DIVISION 3, IN THE COUNTY OF KITTITAS, STATE OF WASHINGTON, AS PER PLAT THEREOF RECORDED IN BOOK 12 OF PLATS, PAGES 190 THROUGH 200, AUDITOR'S FILE NO. 201707240010, RECORDS OF

## BASIS OF BEARINGS

WASHINGTON STATE PLANE COORDINATE SYSTEM, SOUTH ZONE, NAD 83/91. PROJECT IS REFERENCED VIA GPS TO NGS CONTROL POINTS "EASTON" (PID SX0662) AND "U358" (PID SX0459). THE DISTANCES SHOWN HEREIN ARE GROUND DISTANCES. TO CONVERT TO GRID DISTANCES, MULTIPLY BY A COMBINED AVERAGE SCALE FACTOR OF 0.999870387.

# SURVEY INSTRUMENTATION

SURVEYING PERFORMED IN CONJUNCTION WITH THIS SURVEY UTILIZED THE FOLLOWING EQUIPMENT AND PROCEDURES:

EQUIPMENT USED: TOPCON GR-5 GNSS EQUIPMENT AND 10" TOTAL STATION MAINTAINED TO MANUFACTURER'S SPECIFICATIONS AS REQUIRED BY WAC-332-130-100.

PROCEDURE USED: REAL TIME KINEMATIC OR RAPID STATIC GPS AND FIELD TRAVERSE WITH ACCURACY MEETING OR EXCEEDING THE REQUIREMENTS OF WAC-332-130-090.

## RECORDING CERTIFICATE

FILED FOR RECORD AT THE REQUEST OF KITTITAS COUNTY BOARD OF COMMISSIONERS, \_\_\_\_\_\_A.D., 2020, AT \_\_\_\_\_MINUTES PAST DAY OF\_\_\_\_ O'CLOCK \_\_\_\_\_.M., AND RECORDED IN VOLUME \_\_\_\_\_ OF PLATS, ON , RECORDS OF KITTITAS COUNTY, WASHINGTON.

DEPUTY COUNTY AUDITOR

KITTITAS COUNTY AUDITOR

AUDITOR'S REFERENCE:



## CONSULTING ENGINEERS

33400 8th Ave. S, #205



FEDERAL WAY (253) 838-6113 EVERETT (425) 297-9900

www.esmcivil.com

Land Surveying Civil Engineering Public Works Project Management Land Planning Landscape Architecture

2020-08-28 JOB NO. 2111-001-019-0002 SHEET 2 OF 5 DRAWN BY: C.A.F.

Federal Way, WA 98003

Kittitas County CDS

