


Suncadia Phase 2 Division 5

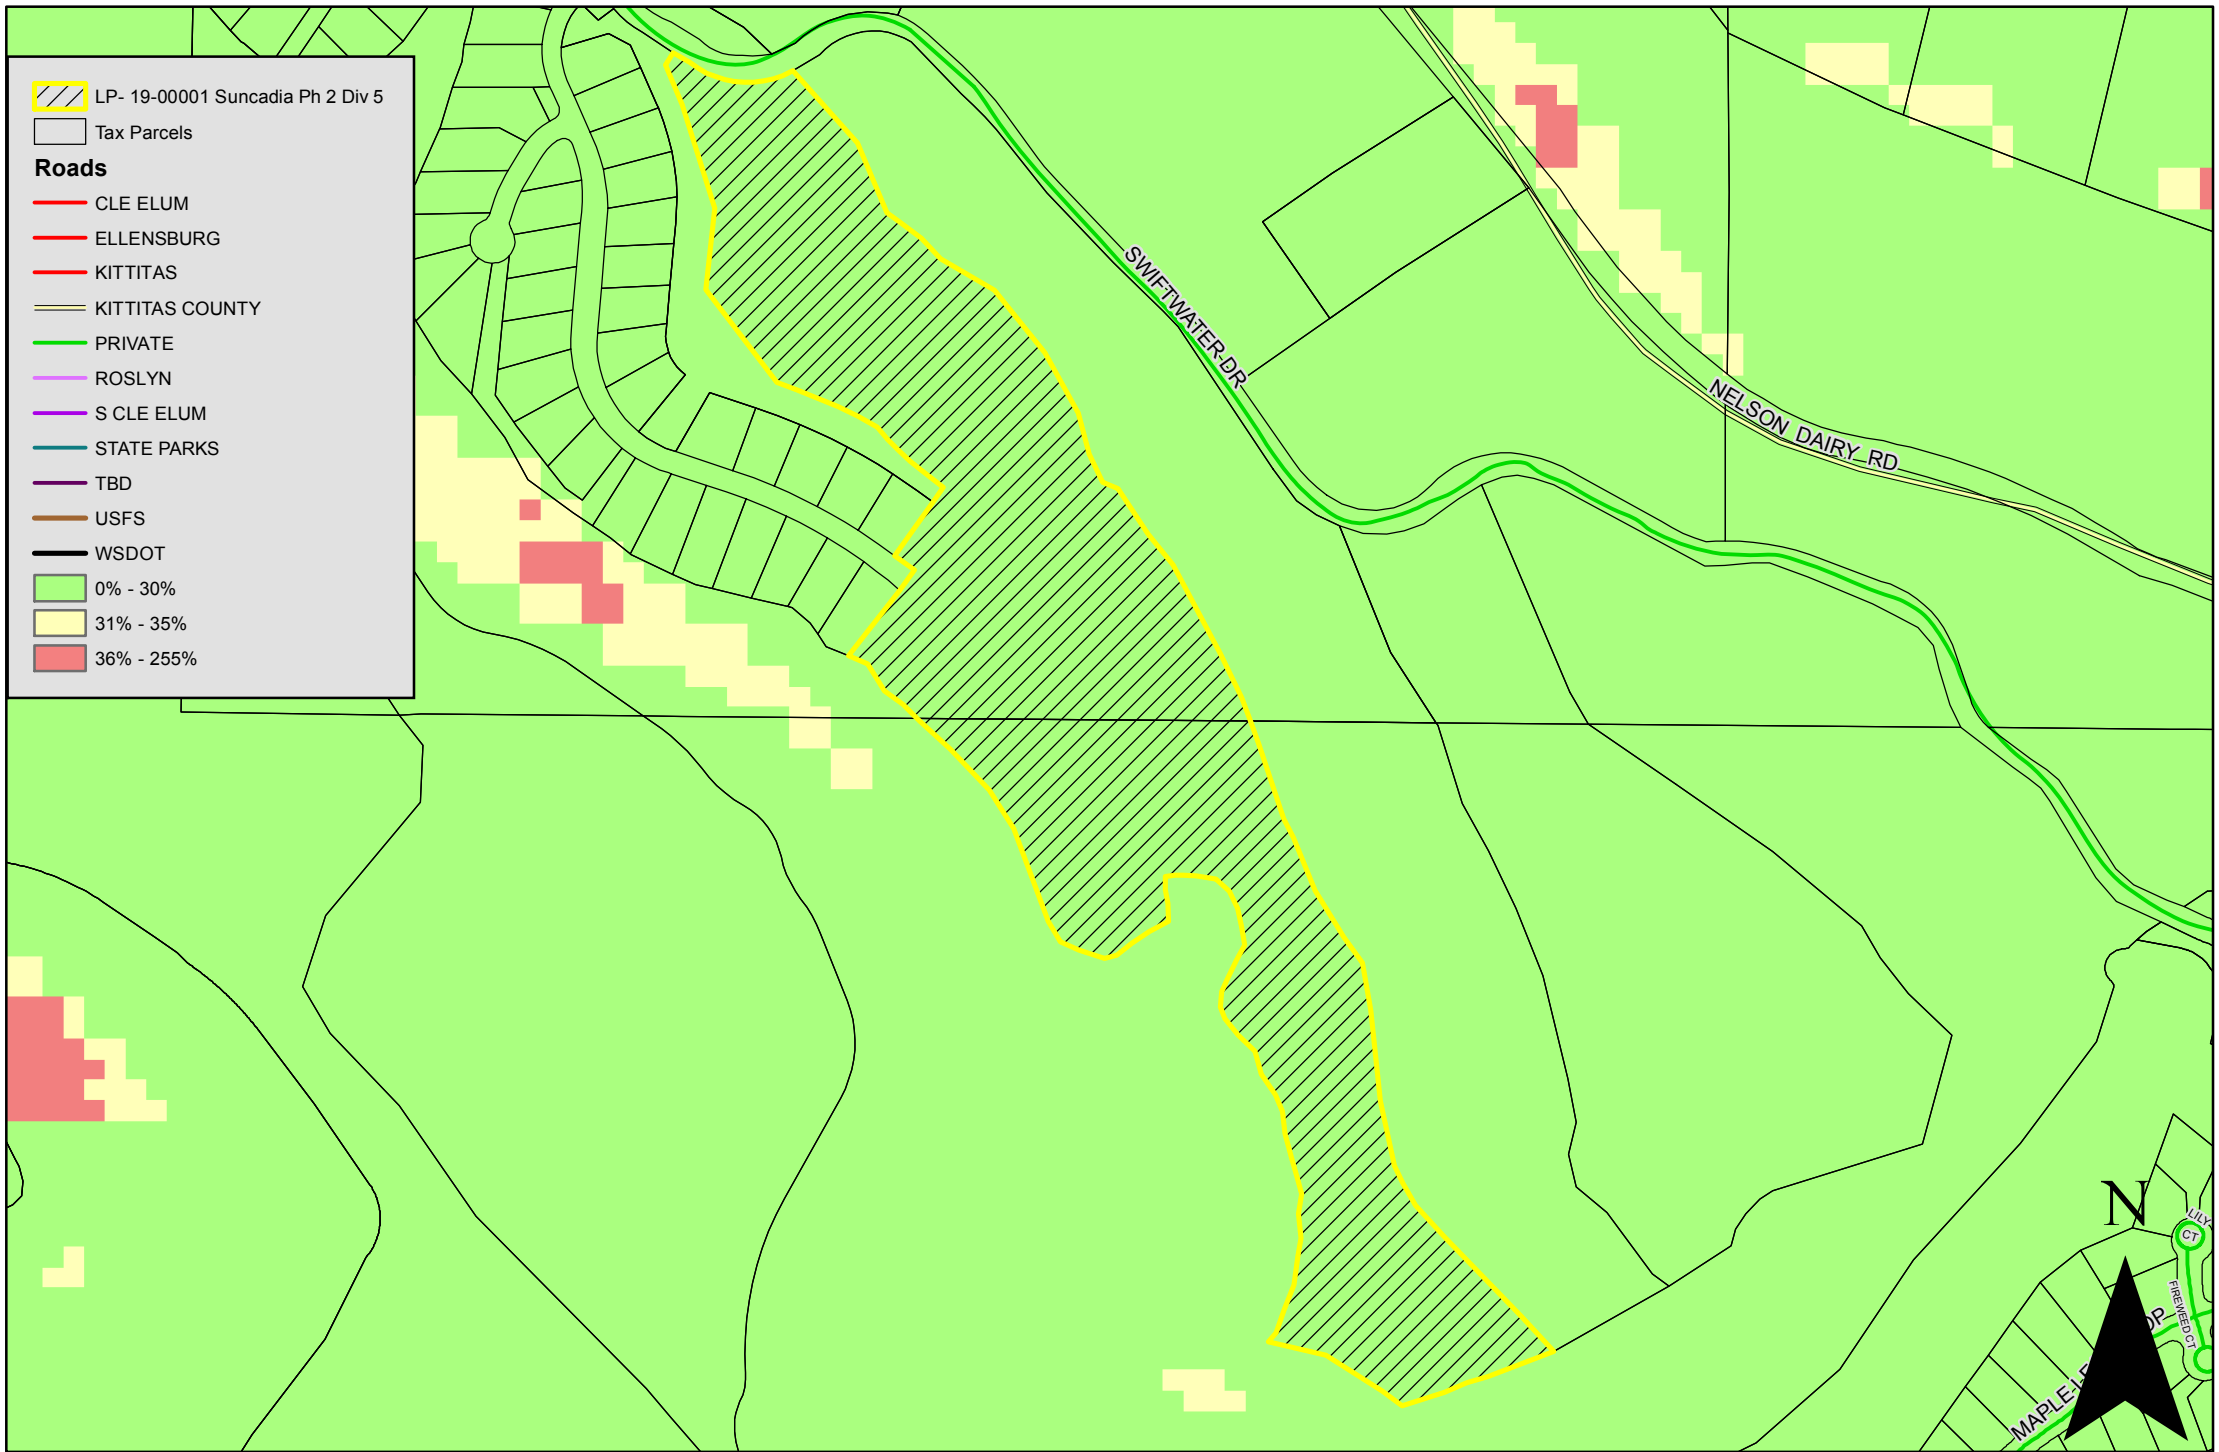

1:5,800

Hazardous Slopes