






TUMBLE CREEK™


AT SUNCADIA

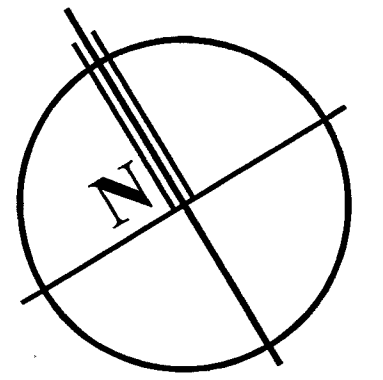

SCALE: 1" = 100'

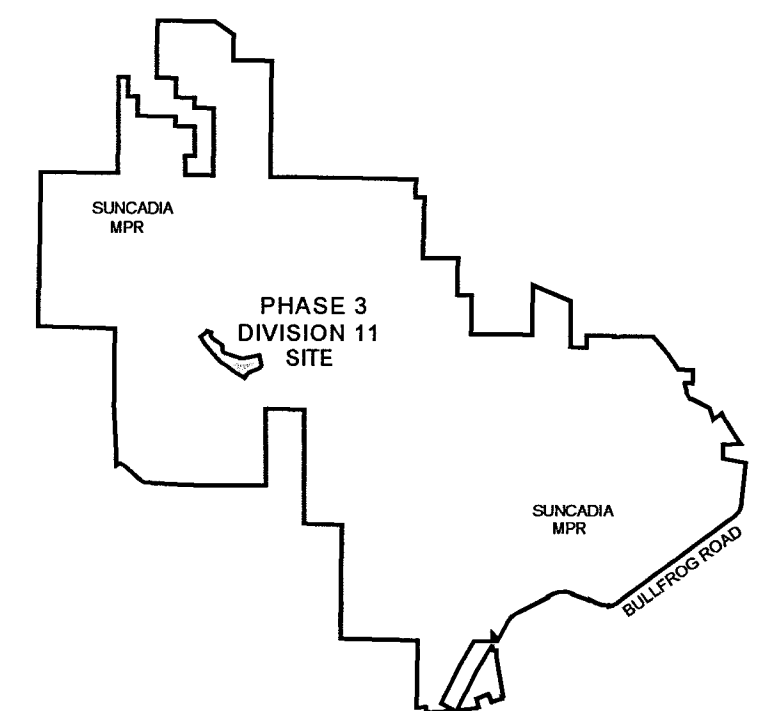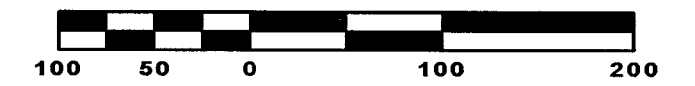

LOCATION MAP
NOT TO SCALE

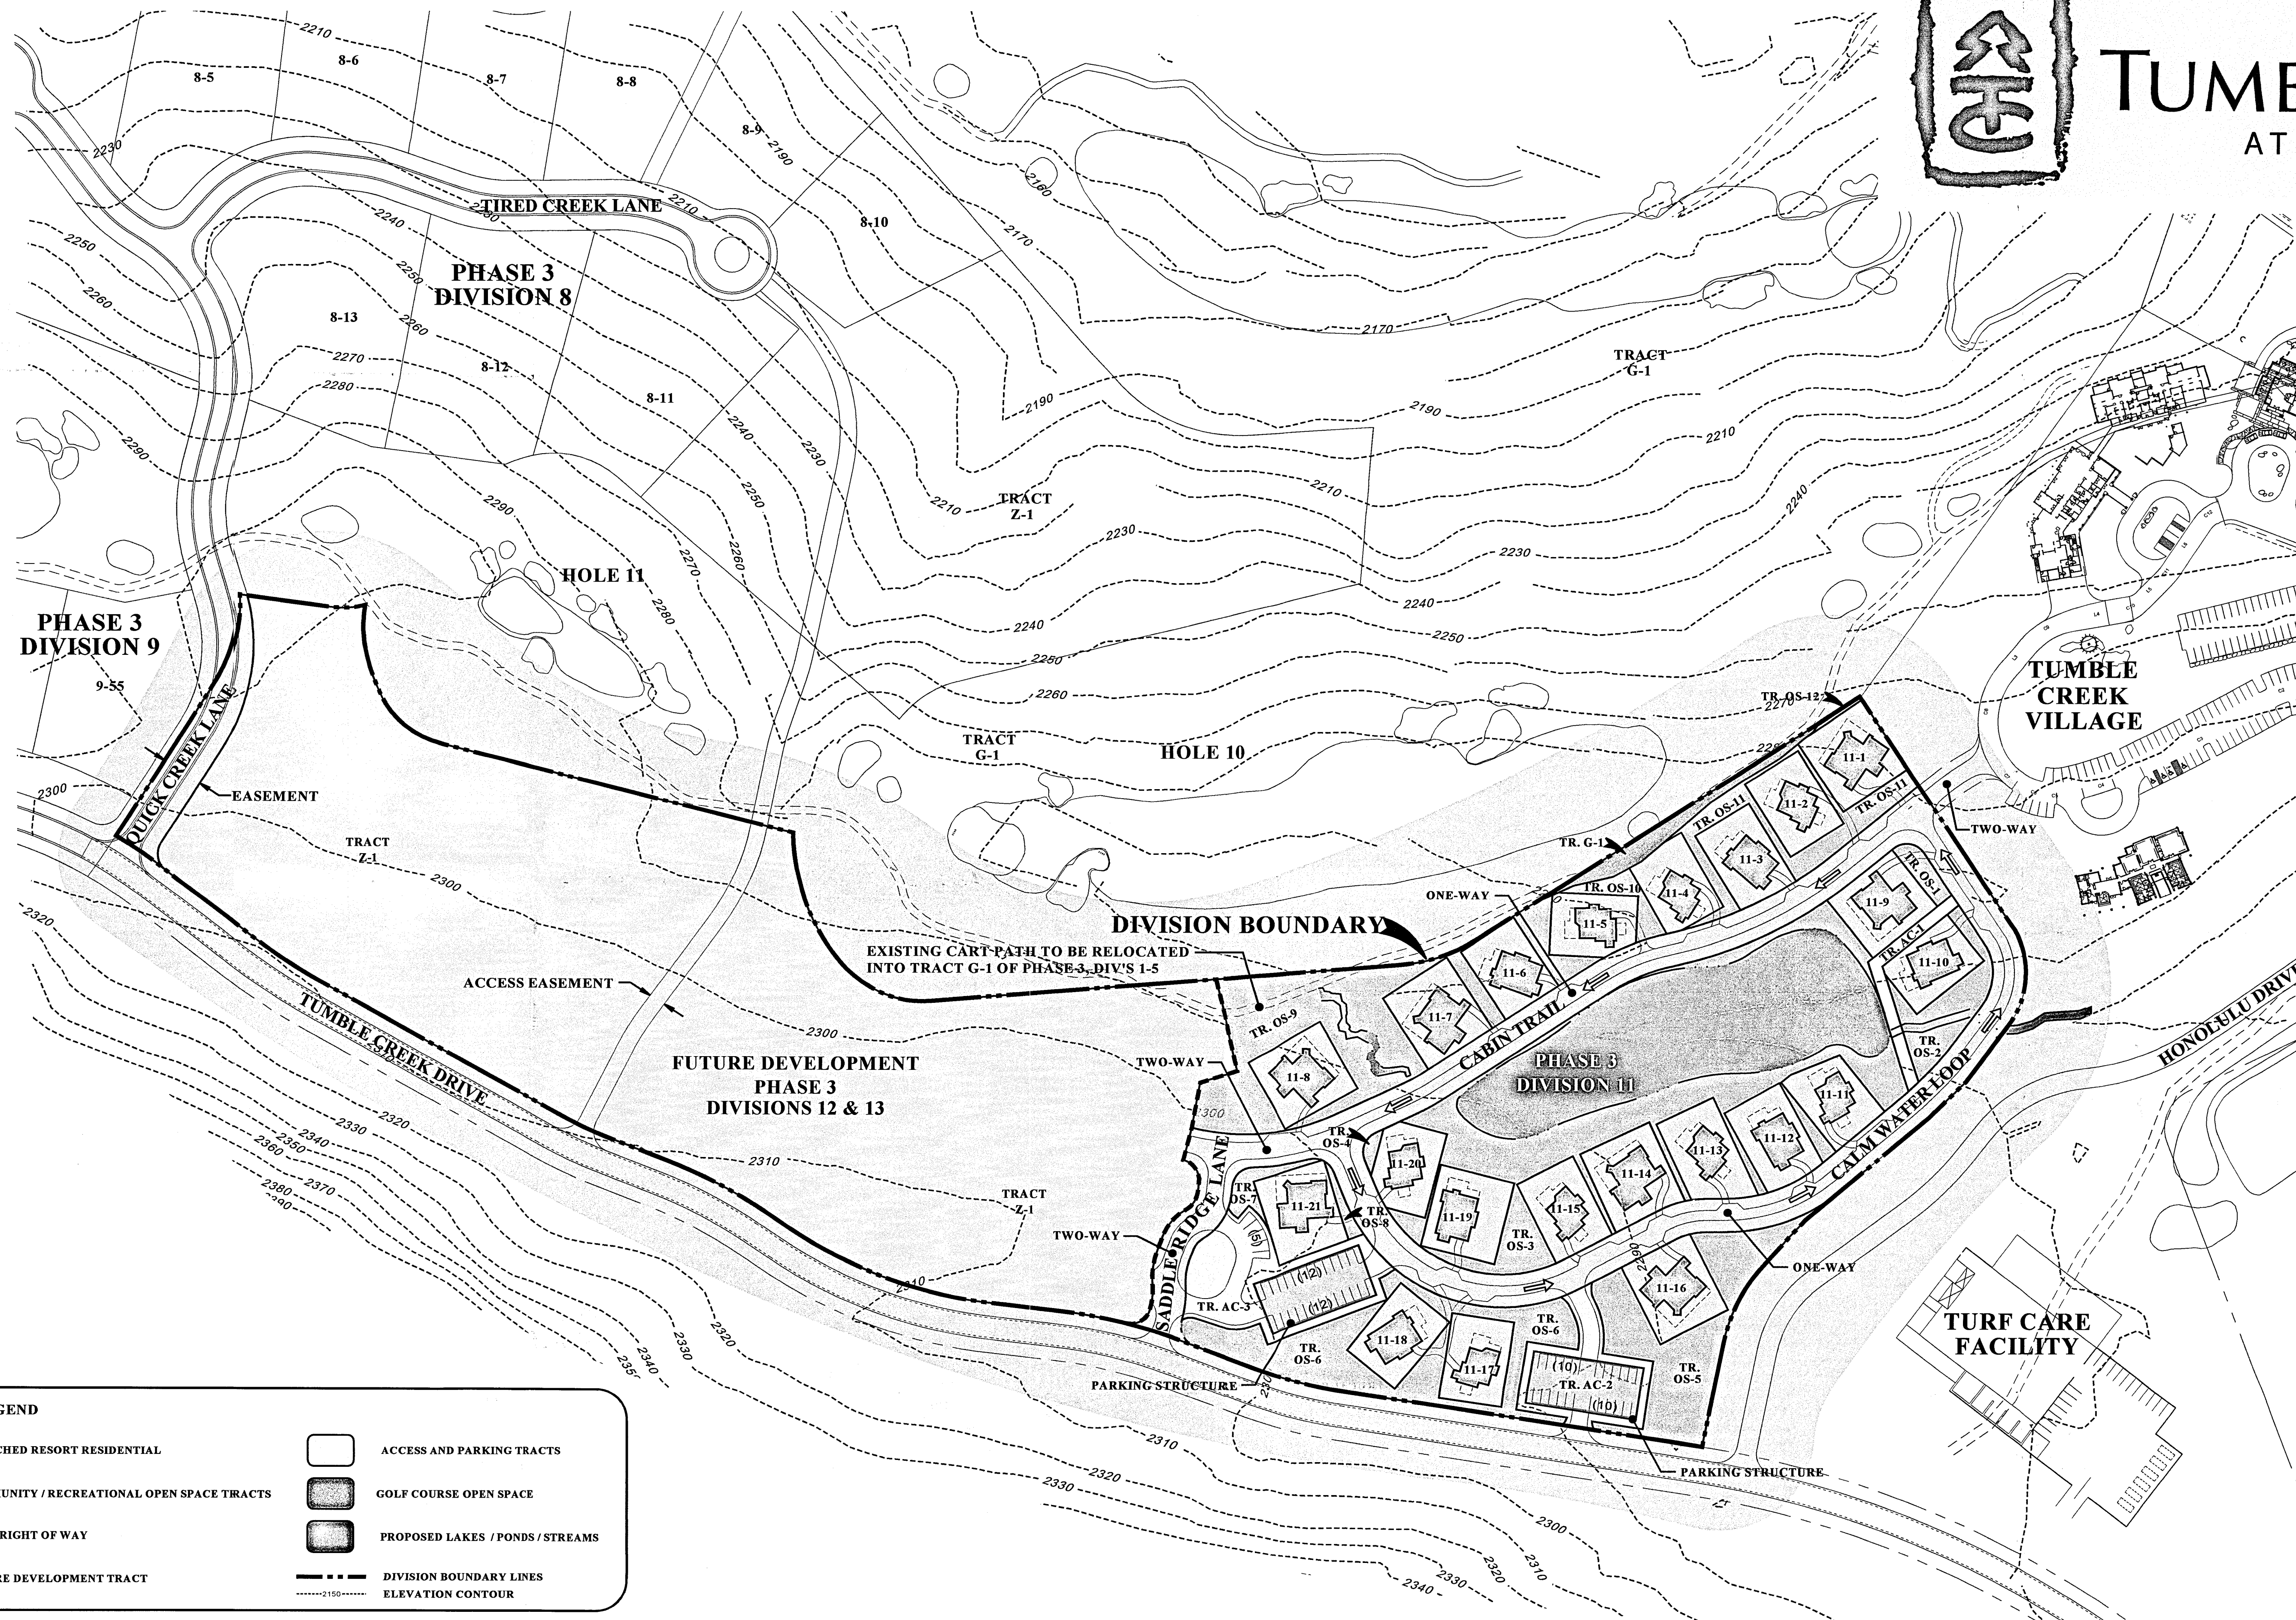

LAND USE LEGEND

| | | | |
|--|--|--|----------------------------------|
| | DETACHED RESORT RESIDENTIAL | | ACCESS AND PARKING TRACTS |
| | COMMUNITY / RECREATIONAL OPEN SPACE TRACTS | | GOLF COURSE OPEN SPACE |
| | ROAD RIGHT OF WAY | | PROPOSED LAKES / PONDS / STREAMS |
| | FUTURE DEVELOPMENT TRACT | | DIVISION BOUNDARY LINES |
| | | | ELEVATION CONTOUR |

| ROAD | CONCEPTUAL MASTER PLAN CLASSIFICATION | TYPE OF MINOR RESIDENTIAL | WIDTH, FT. (PAVED TRAVEL) | R.O.W. WIDTH, FT. |
|-------------------|---------------------------------------|---------------------------|---------------------------|-------------------|
| CABIN TRAIL | SECONDARY TRAFFIC CIRCULATION | *TWO-WAY / ONE WAY | 20' / 12' | 40' |
| SADDLE RIDGE LANE | SECONDARY TRAFFIC CIRCULATION | TWO-WAY | 20' | 40' |
| CALM WATER LOOP | SECONDARY TRAFFIC CIRCULATION | ONE-WAY | 12' | 40' |

*ROAD SECTION IS ONE-WAY EXCEPT WHERE NOTED AS TWO-WAY ON THE PLAN.

Site Development Plan MPR, Phase 3 Division 11

The Cabins at Tumble Creek

October 5, 2005