


**FOREST RIDGE  
PERFORMANCE BASED CLUSTER PLAT  
LOCATED IN SECTION 24, T.20N., R.15E., WM.  
KITITAS COUNTY, STATE OF WASHINGTON**





**(NORTHEAST CORNER OF PROJECT)**

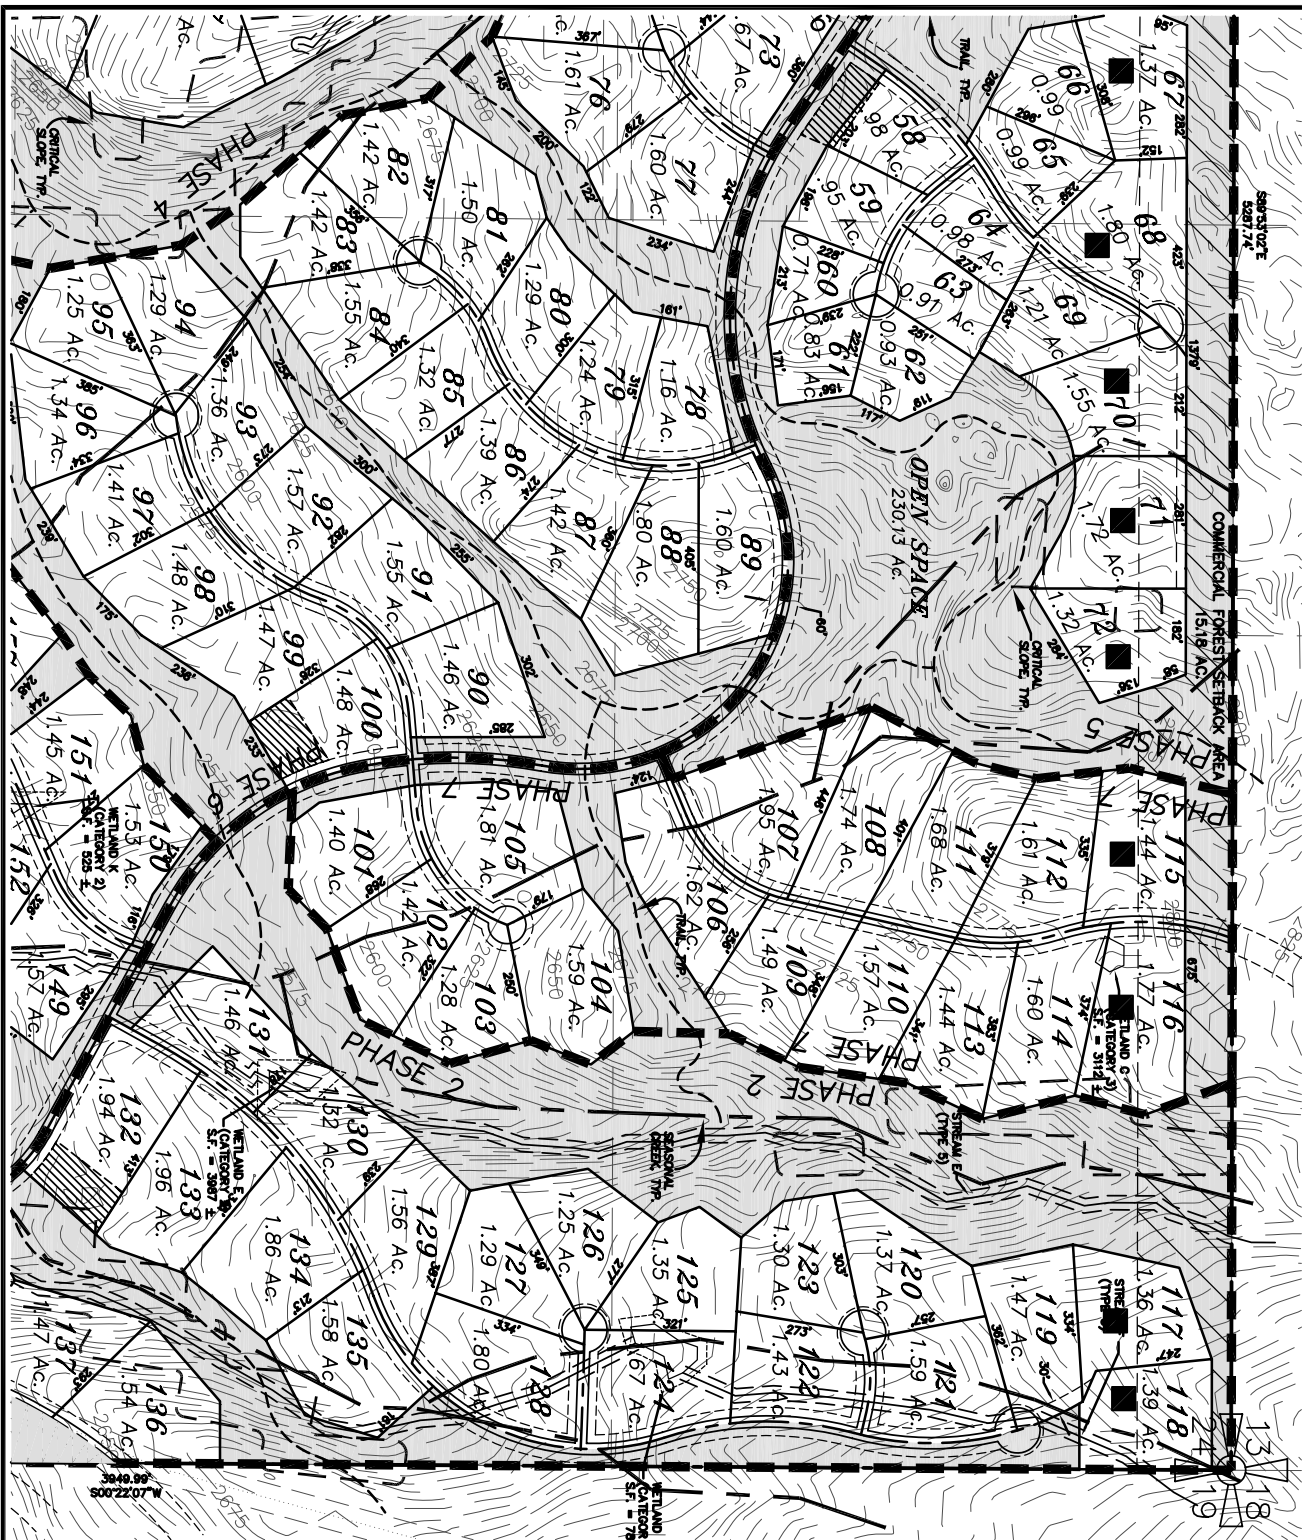

P-09-

LEGEND

- PROPOSED OPEN SPACE AREA (93.00 ACRES TOTAL)
- COMMERCIAL FOREST SETBACK AREA (65.19 ACRES TOTAL)
- CRITICAL SLOPES (30% AND GREATER)
- POSSIBLE STORM DETENTION & TREATMENT AREA
- A SECTION CORNER, AS NOTED
- PHASING LINE
- POSSIBLE BUILDING FOOTPRINT 60'x30'

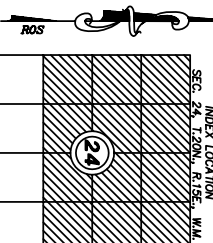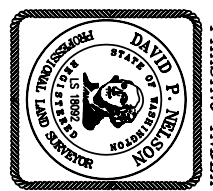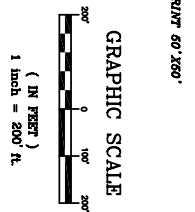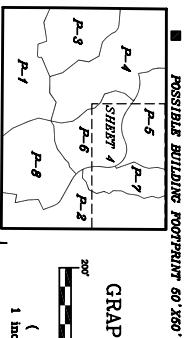

RECORDER'S CERTIFICATE: .....

Filed for record this: ..... day of ..... 20..... at ..... M  
in book: ..... of page: ..... at the request of  
DAVID P. NELSON, .....

Surveyor's Name .....  
Country Auditor ..... Deputy Country Auditor .....

SURVEYOR'S CERTIFICATE  
.....

This map correctly represents a survey made by  
me or under my direction in conformance with the  
requirements of the Survey Recording Act of the  
request of: JESSE SMITH, etc., etc., etc., etc., etc., etc.,  
In: AFB/L:.....2008.

DAVID P. NELSON DATE  
Certificate No. 18092 .....



108 EAST 2ND STREET  
OLE ELUM, WA 98922  
PHONE: (509) 674-1433  
FAX: (509) 674-4719

**FOREST RIDGE  
PERFORMANCE BASED CLUSTER PLAT  
LOCATED IN SECTION 24, T. 20N., R. 15E., WM.  
KITITAS COUNTY, STATE OF WASHINGTON**

DRAWN BY	DATE	JOB NO.
MRN/GW	12/09	08008
CHKD BY	SCALE	SHEET
D. NELSON	1"=200'	4 OF 6