


2000-0000-0000-0000

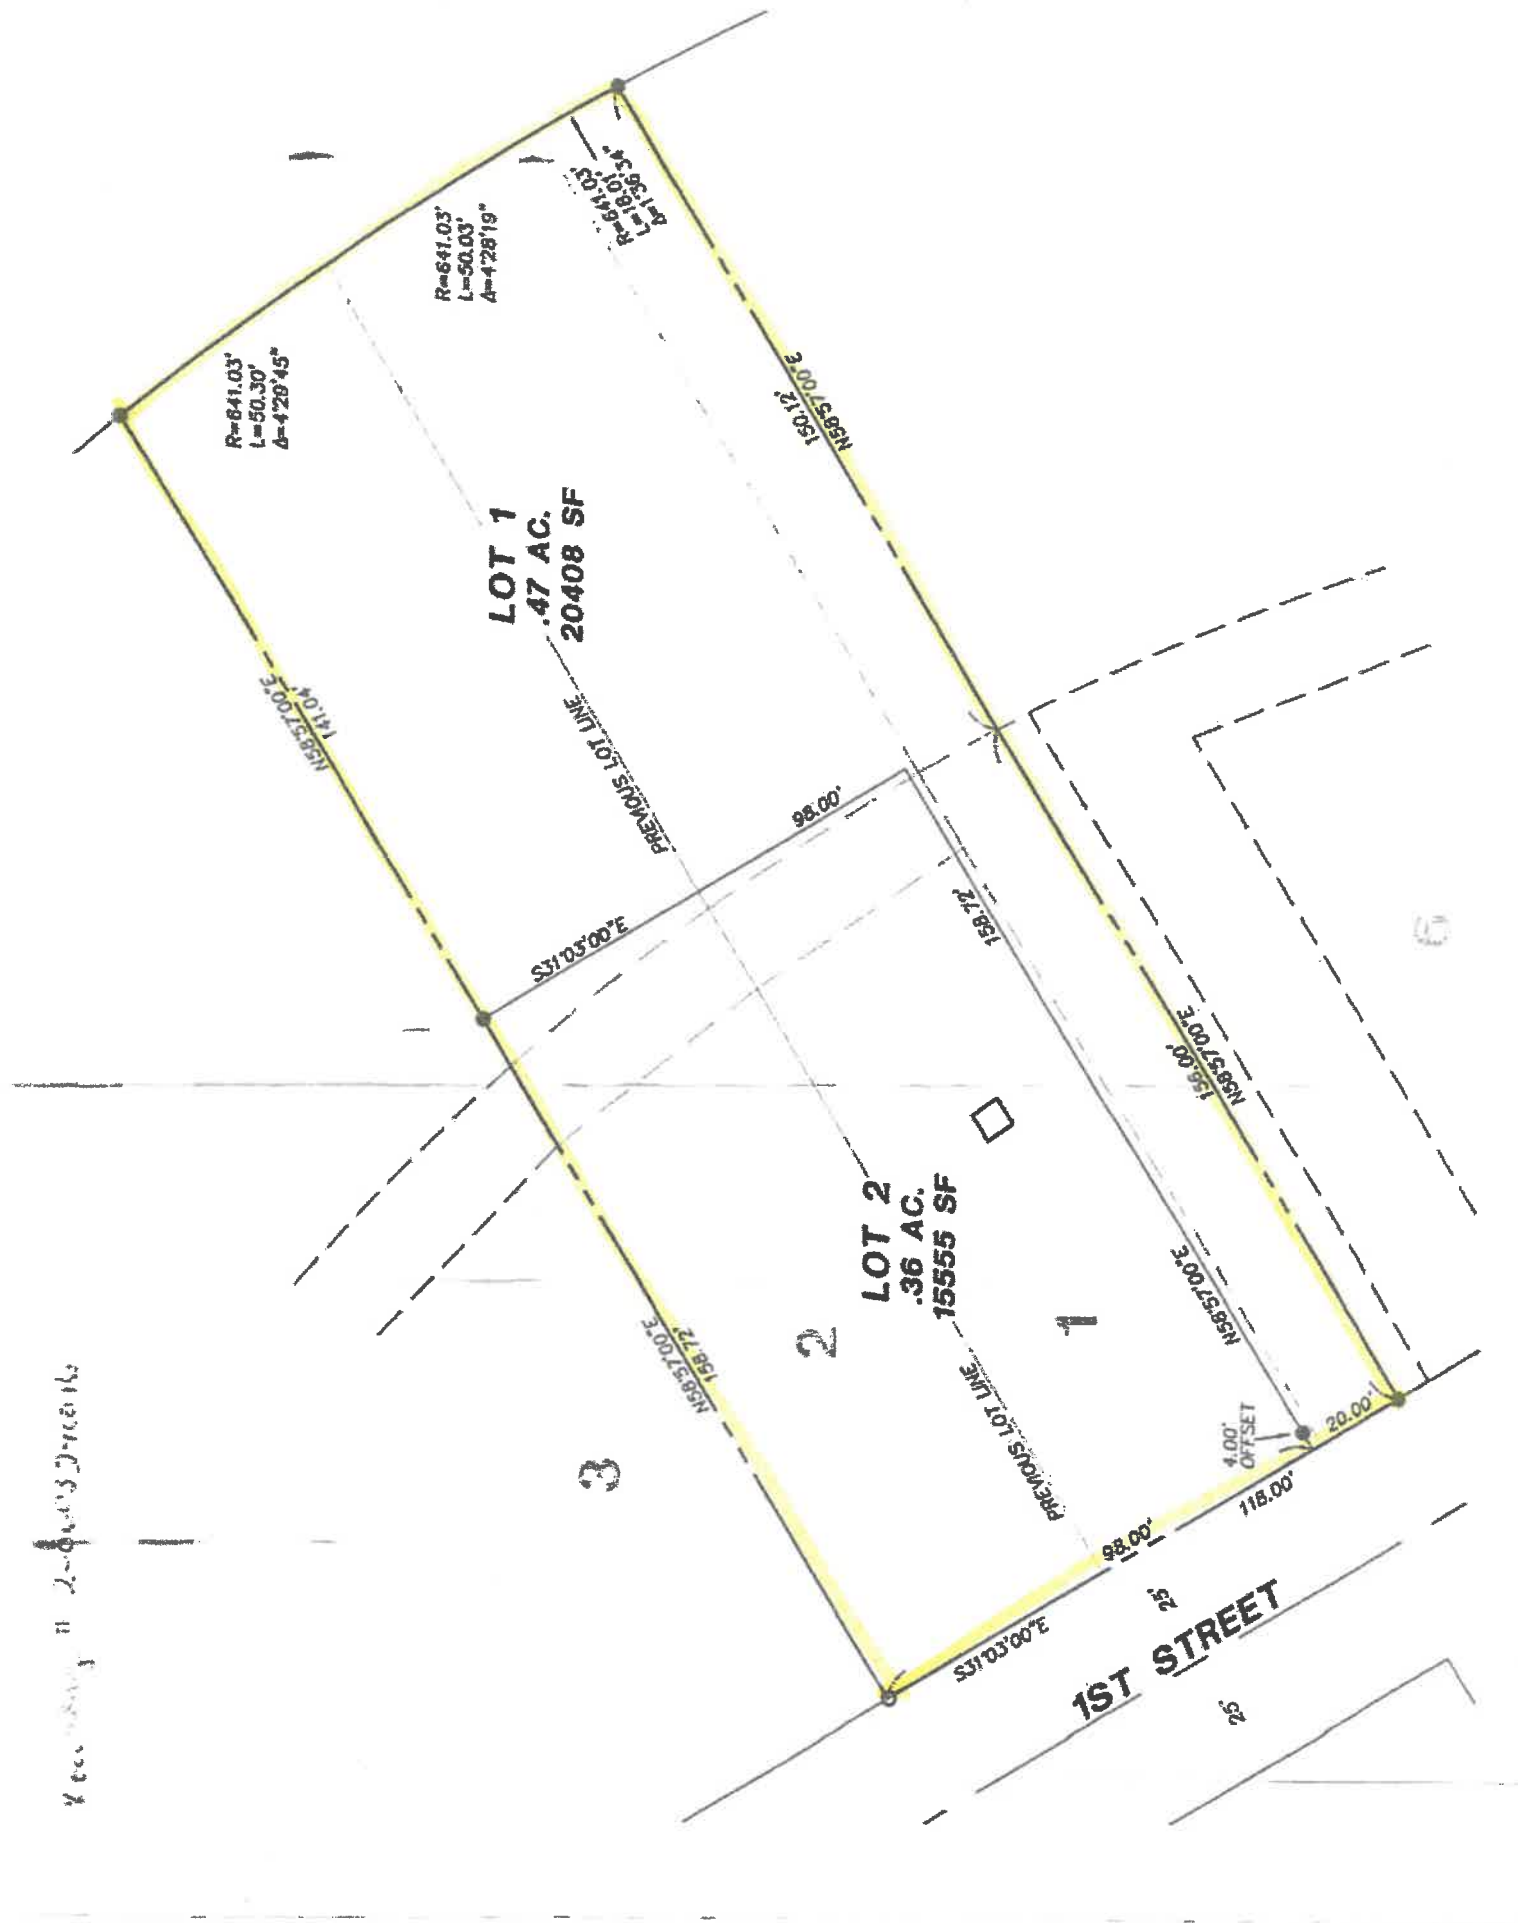

R=641.03'  
L=50.30'  
A=428'45"

R=641.03'  
L=50.03'  
A=428'19"

R=641.03'  
L=18.01'  
A=136'34"

**LOT 1**  
.47 AC.  
20408 SF

**LOT 2**  
.36 AC.  
15555 SF

**1ST STREET**

N83°37'00"E  
141.04'

S31°03'00"E  
300.50185'

N58°57'00"E  
150.12'

98.00'

N58°57'

N83°37'00"E  
158.00'

N58°57'00"E

4.00' OFFSET

20.00'

98.00'

118.00'

S31°03'00"E

3

2


1

6

26

25

Property Line

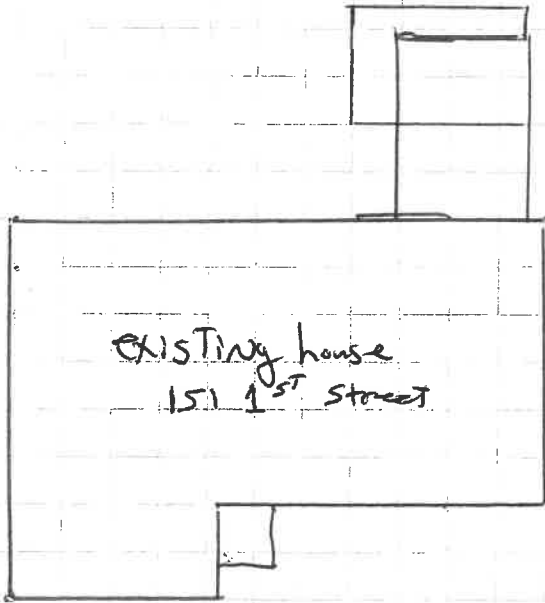


EXISTING house  
151 1st Street

← 40' →

Parcel # 079434.

owned by Rao Jorantareh same AS house. ↗

12' from  
Property  
Line.

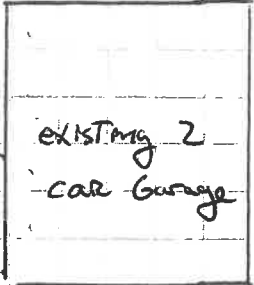

EXISTING 2  
car Garage

Parcel # 089434

6' + from Property Line.

← 20' →

1st Street.