



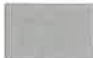


TUMBLE CREEK<sub>™</sub>  
AT SUNCADIA



# Homesite 16-31 and 16-32 # Gold Leaf Lane

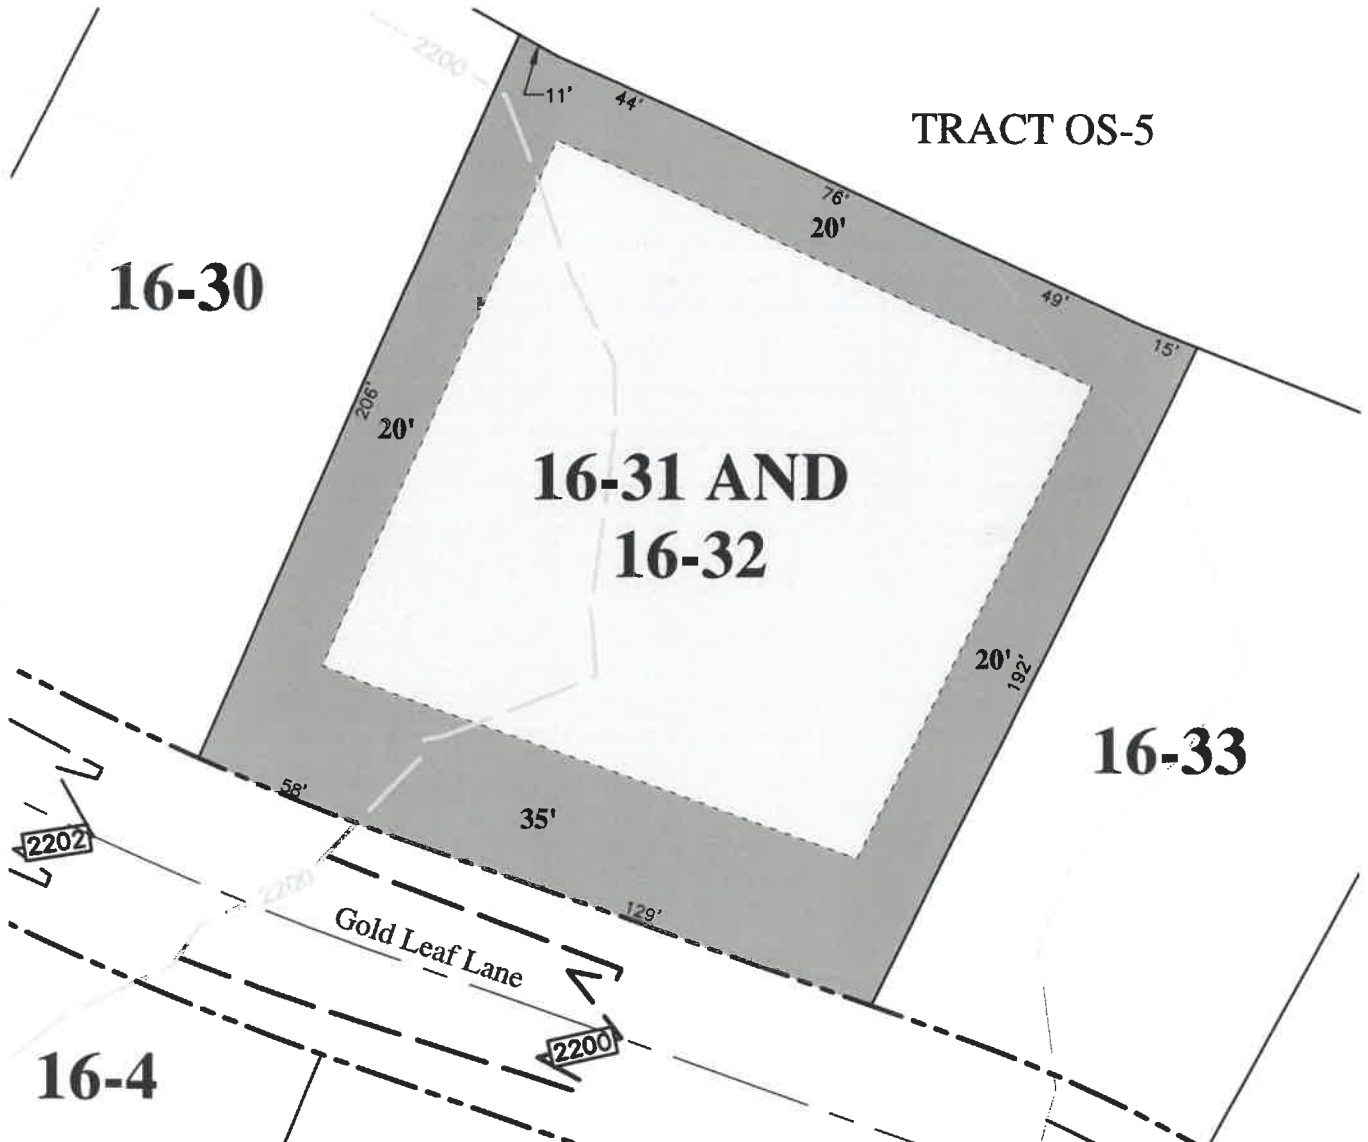

-  = Building Envelope
-  = Natural Area

Setbacks: As Noted  
 Improvement Envelope Area: 21,724 SF.  
 Total Homesite Area: 37,918 SF. (0.87 AC.)  
 Max. Building Coverage: 10,862 SF.  
 Max. Building: 7,178 SF.  
 Sewer: Gravity Service At Lot Line



SCALE: 1"=50' NOTE: Drawing may not be to scale due to reprographic distortion

The features and amenities described and depicted herein are based upon current development plans, which are subject to change without notice. Actual development may not be as currently proposed. All content, including prices and availability, is for general guidance only and is subject to change without prior notice, and should not be relied on. Maps and illustrations shown are artists' concepts and for illustrative purposes only. This material shall not constitute an offer or solicitation in states or jurisdictions where registration is required but not yet completed. Obtain the property report required by federal law and read it before signing anything. No federal or state agency has judged the merits, if any, of this property. Listed with Suncadia Real Estate Sales Company, licensed real estate broker.  
 Copyright 2019 New Suncadia, LLC.